



10TH STREET ELEVATION





NO. REVISION/SUBMISSION DATE

THE DESIGNS AND PLANS SHOWN HERE WERE DEVELOPED FOR USE ON THIS PROJECT ONLY AND ARE THE PROPERTY OF FPW ARCHITECTS P.C. THE DESIGN AND PLANS SHOWN HERE SHALL NOT BE USED BY ANY PERSON, FIRM, OR CORPORATION FOR ANY PURPOSE WHATSOEVER WITHOUT THE WRITTEN PERMISSION OF THIS OFFICE.


MOSQUE FOR THE ISLAMIC SOCIETY OF CENTRAL VIRGINIA

DRAWN: SMS DATE: 07-MAY-99
CHECKED: - PROJECT NO: 99110
REVIEWED: DLP FILE NO: 99110-1
DRAWING TITLE:

 

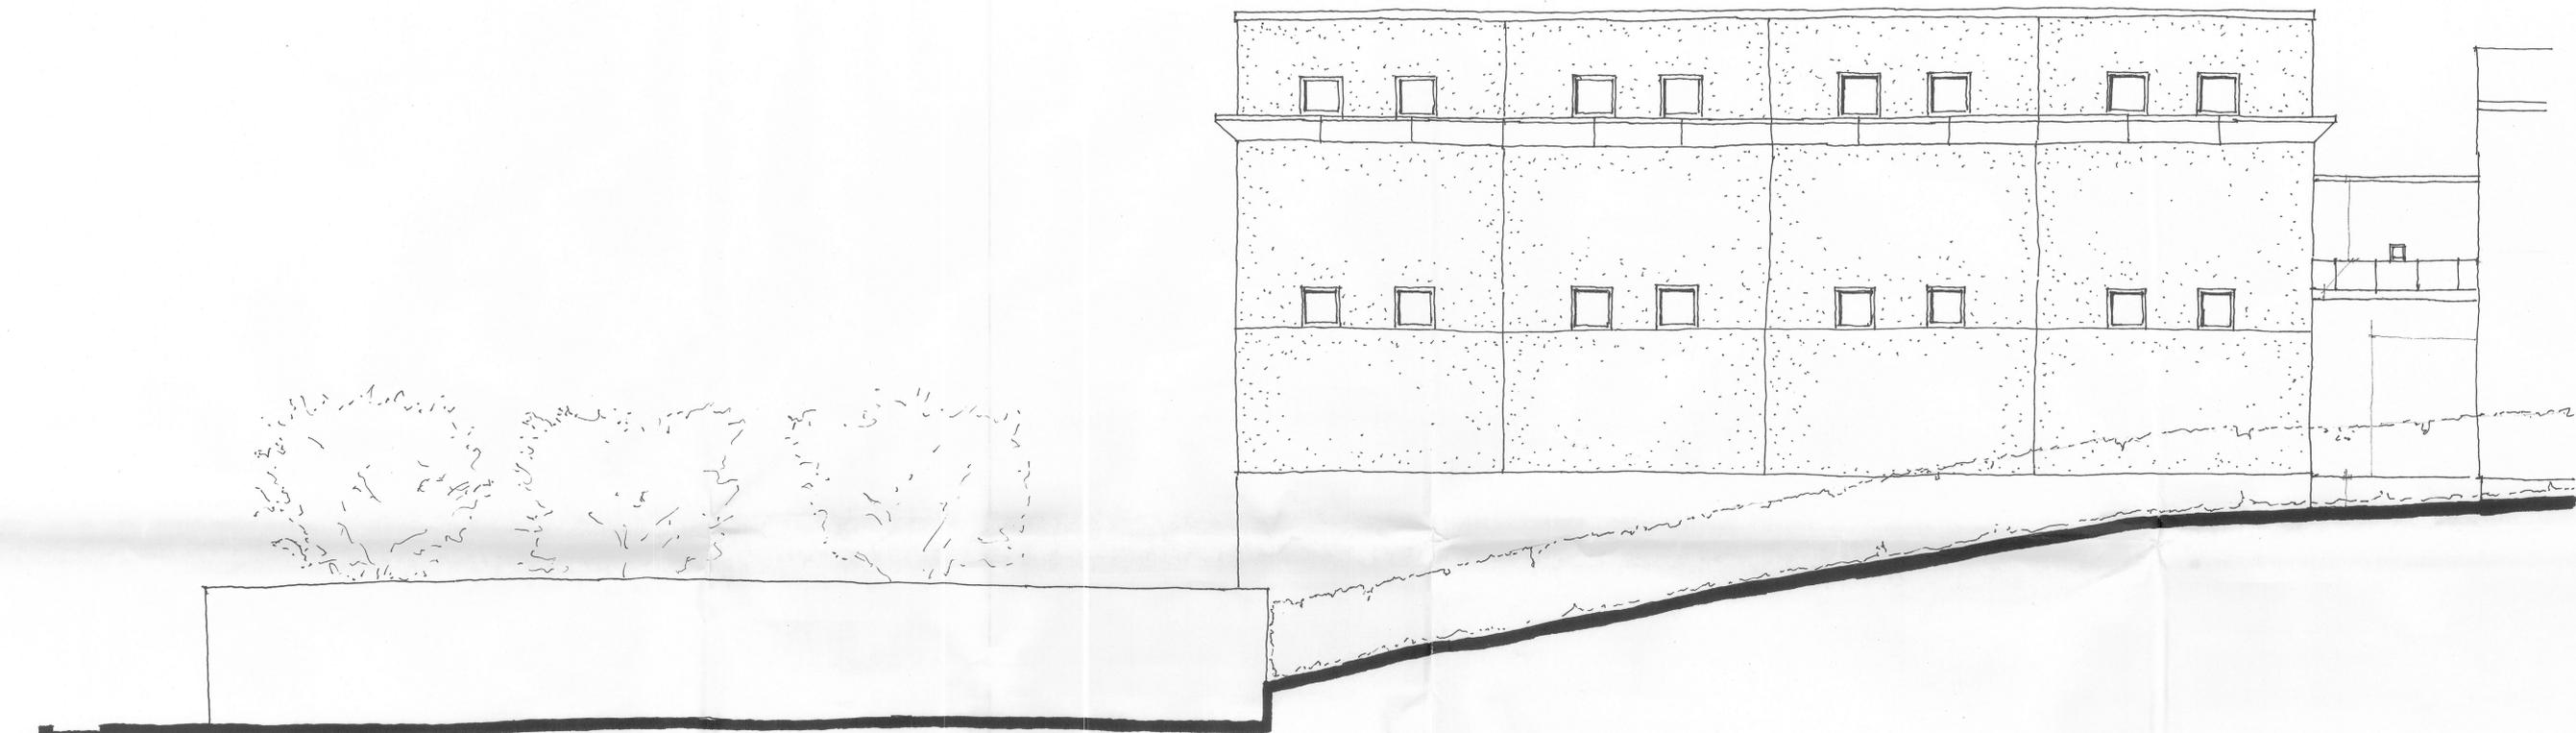

NORTH ELEVATION

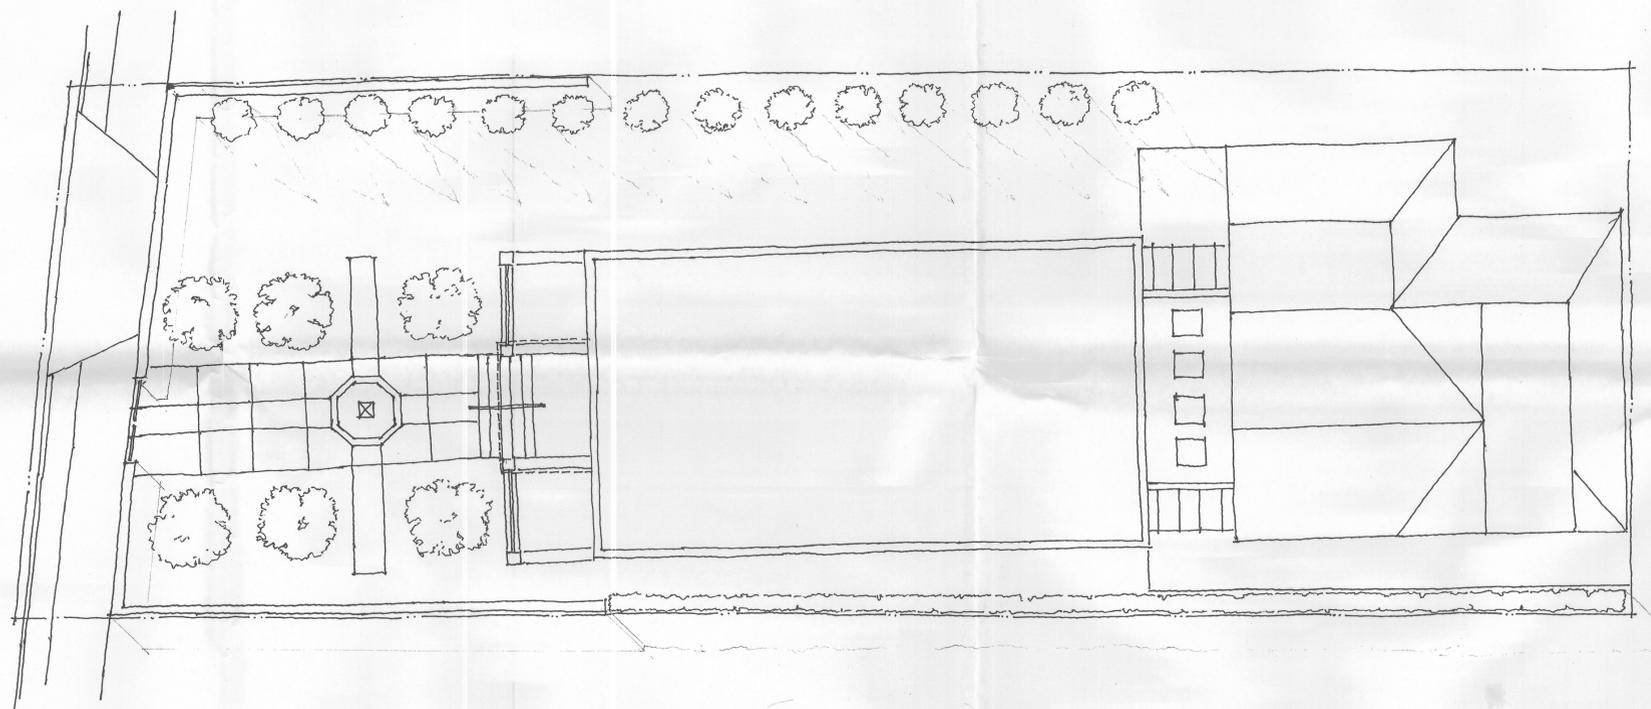

SITE PLAN

NO.	REVISION/SUBMISSION	DATE

THE DESIGNS AND PLANS SHOWN HERE WERE DEVELOPED FOR USE ON THIS PROJECT ONLY AND ARE THE PROPERTY OF FPW ARCHITECTS P.C. THE DESIGN AND PLANS SHOWN HERE SHALL NOT BE USED BY ANY PERSON, FIRM, OR CORPORATION FOR ANY PURPOSE WHATSOEVER WITHOUT THE WRITTEN PERMISSION OF THIS OFFICE.

MOSQUE FOR THE ISLAMIC SOCIETY OF CENTRAL VIRGINIA

DRAWN:	DATE:
SMS	07-MAY-99
CHECKED:	PROJECT NO:
-	99110
REVIEWED:	FILE NO:
DLP	99110-1

DRAWING TITLE: