

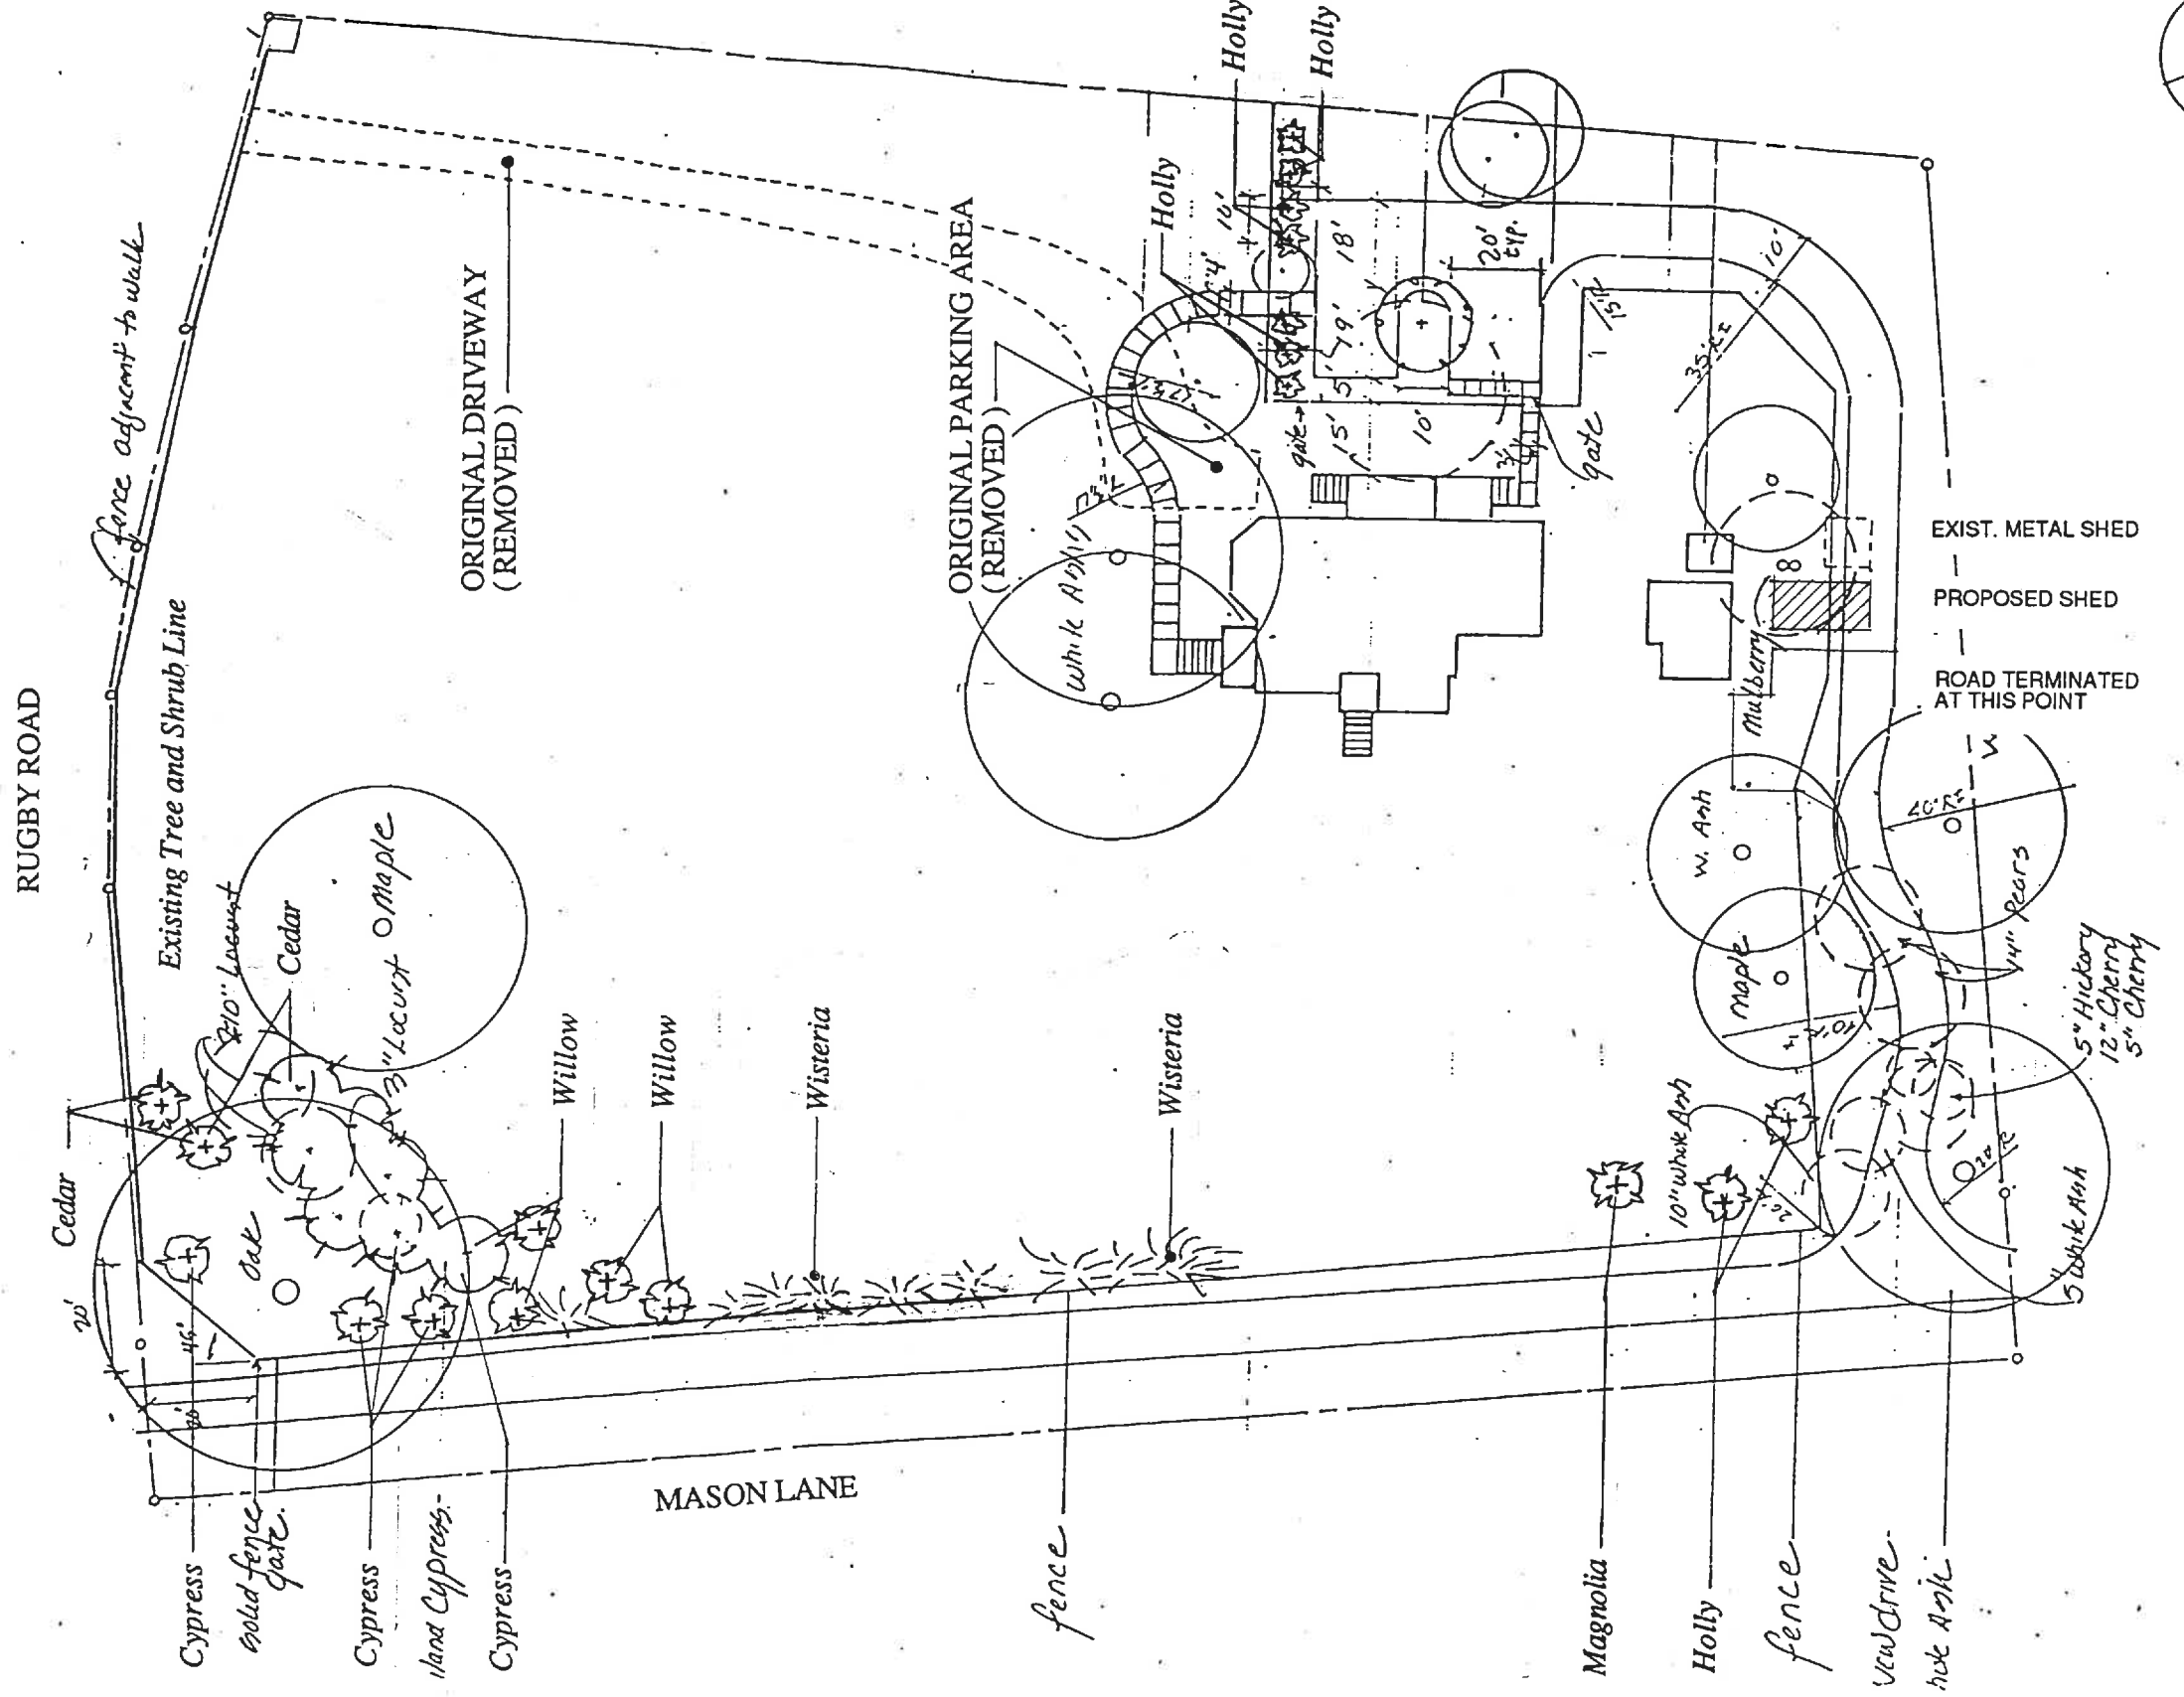


SITE PLAN UPDATE JANUARY 1992
 Overlay Notes on Site Plan of 1989
 Showing Additional Landscaping to Date

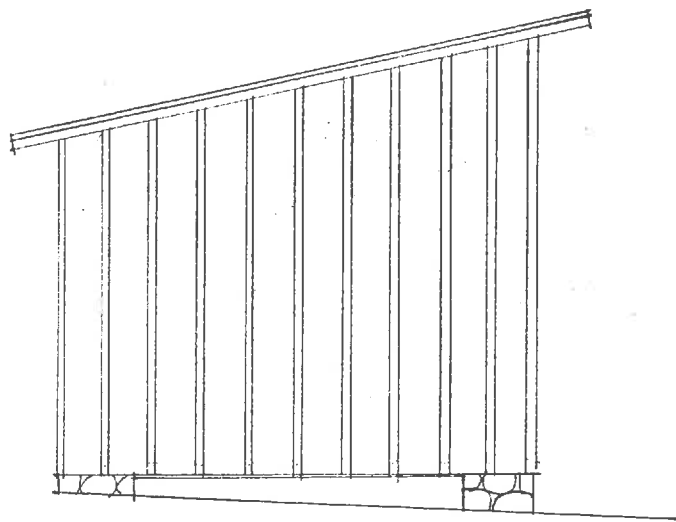


SCALE 1" = 40'-0"


INITIAL SITE PLAN CURRENT

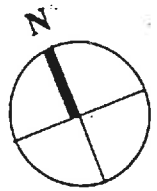

WEST ELEVATION 1/4" SCALE


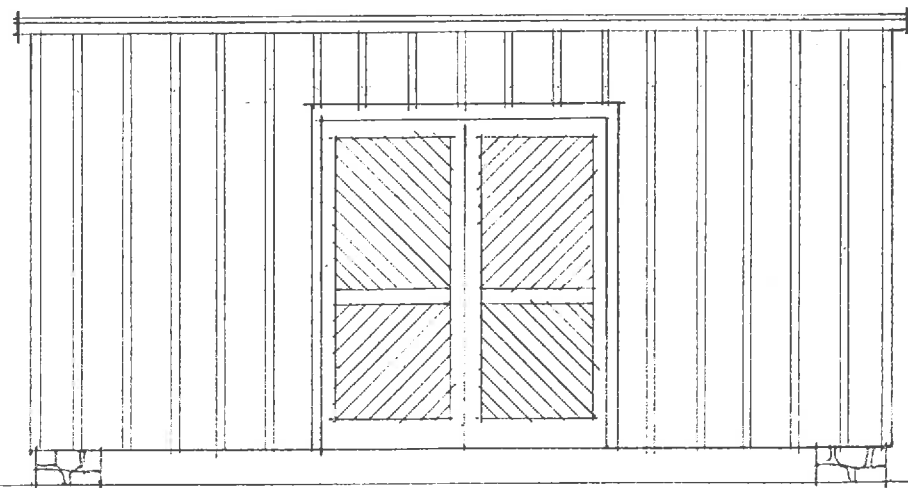


SOUTH ELEVATION 1/4" SCALE

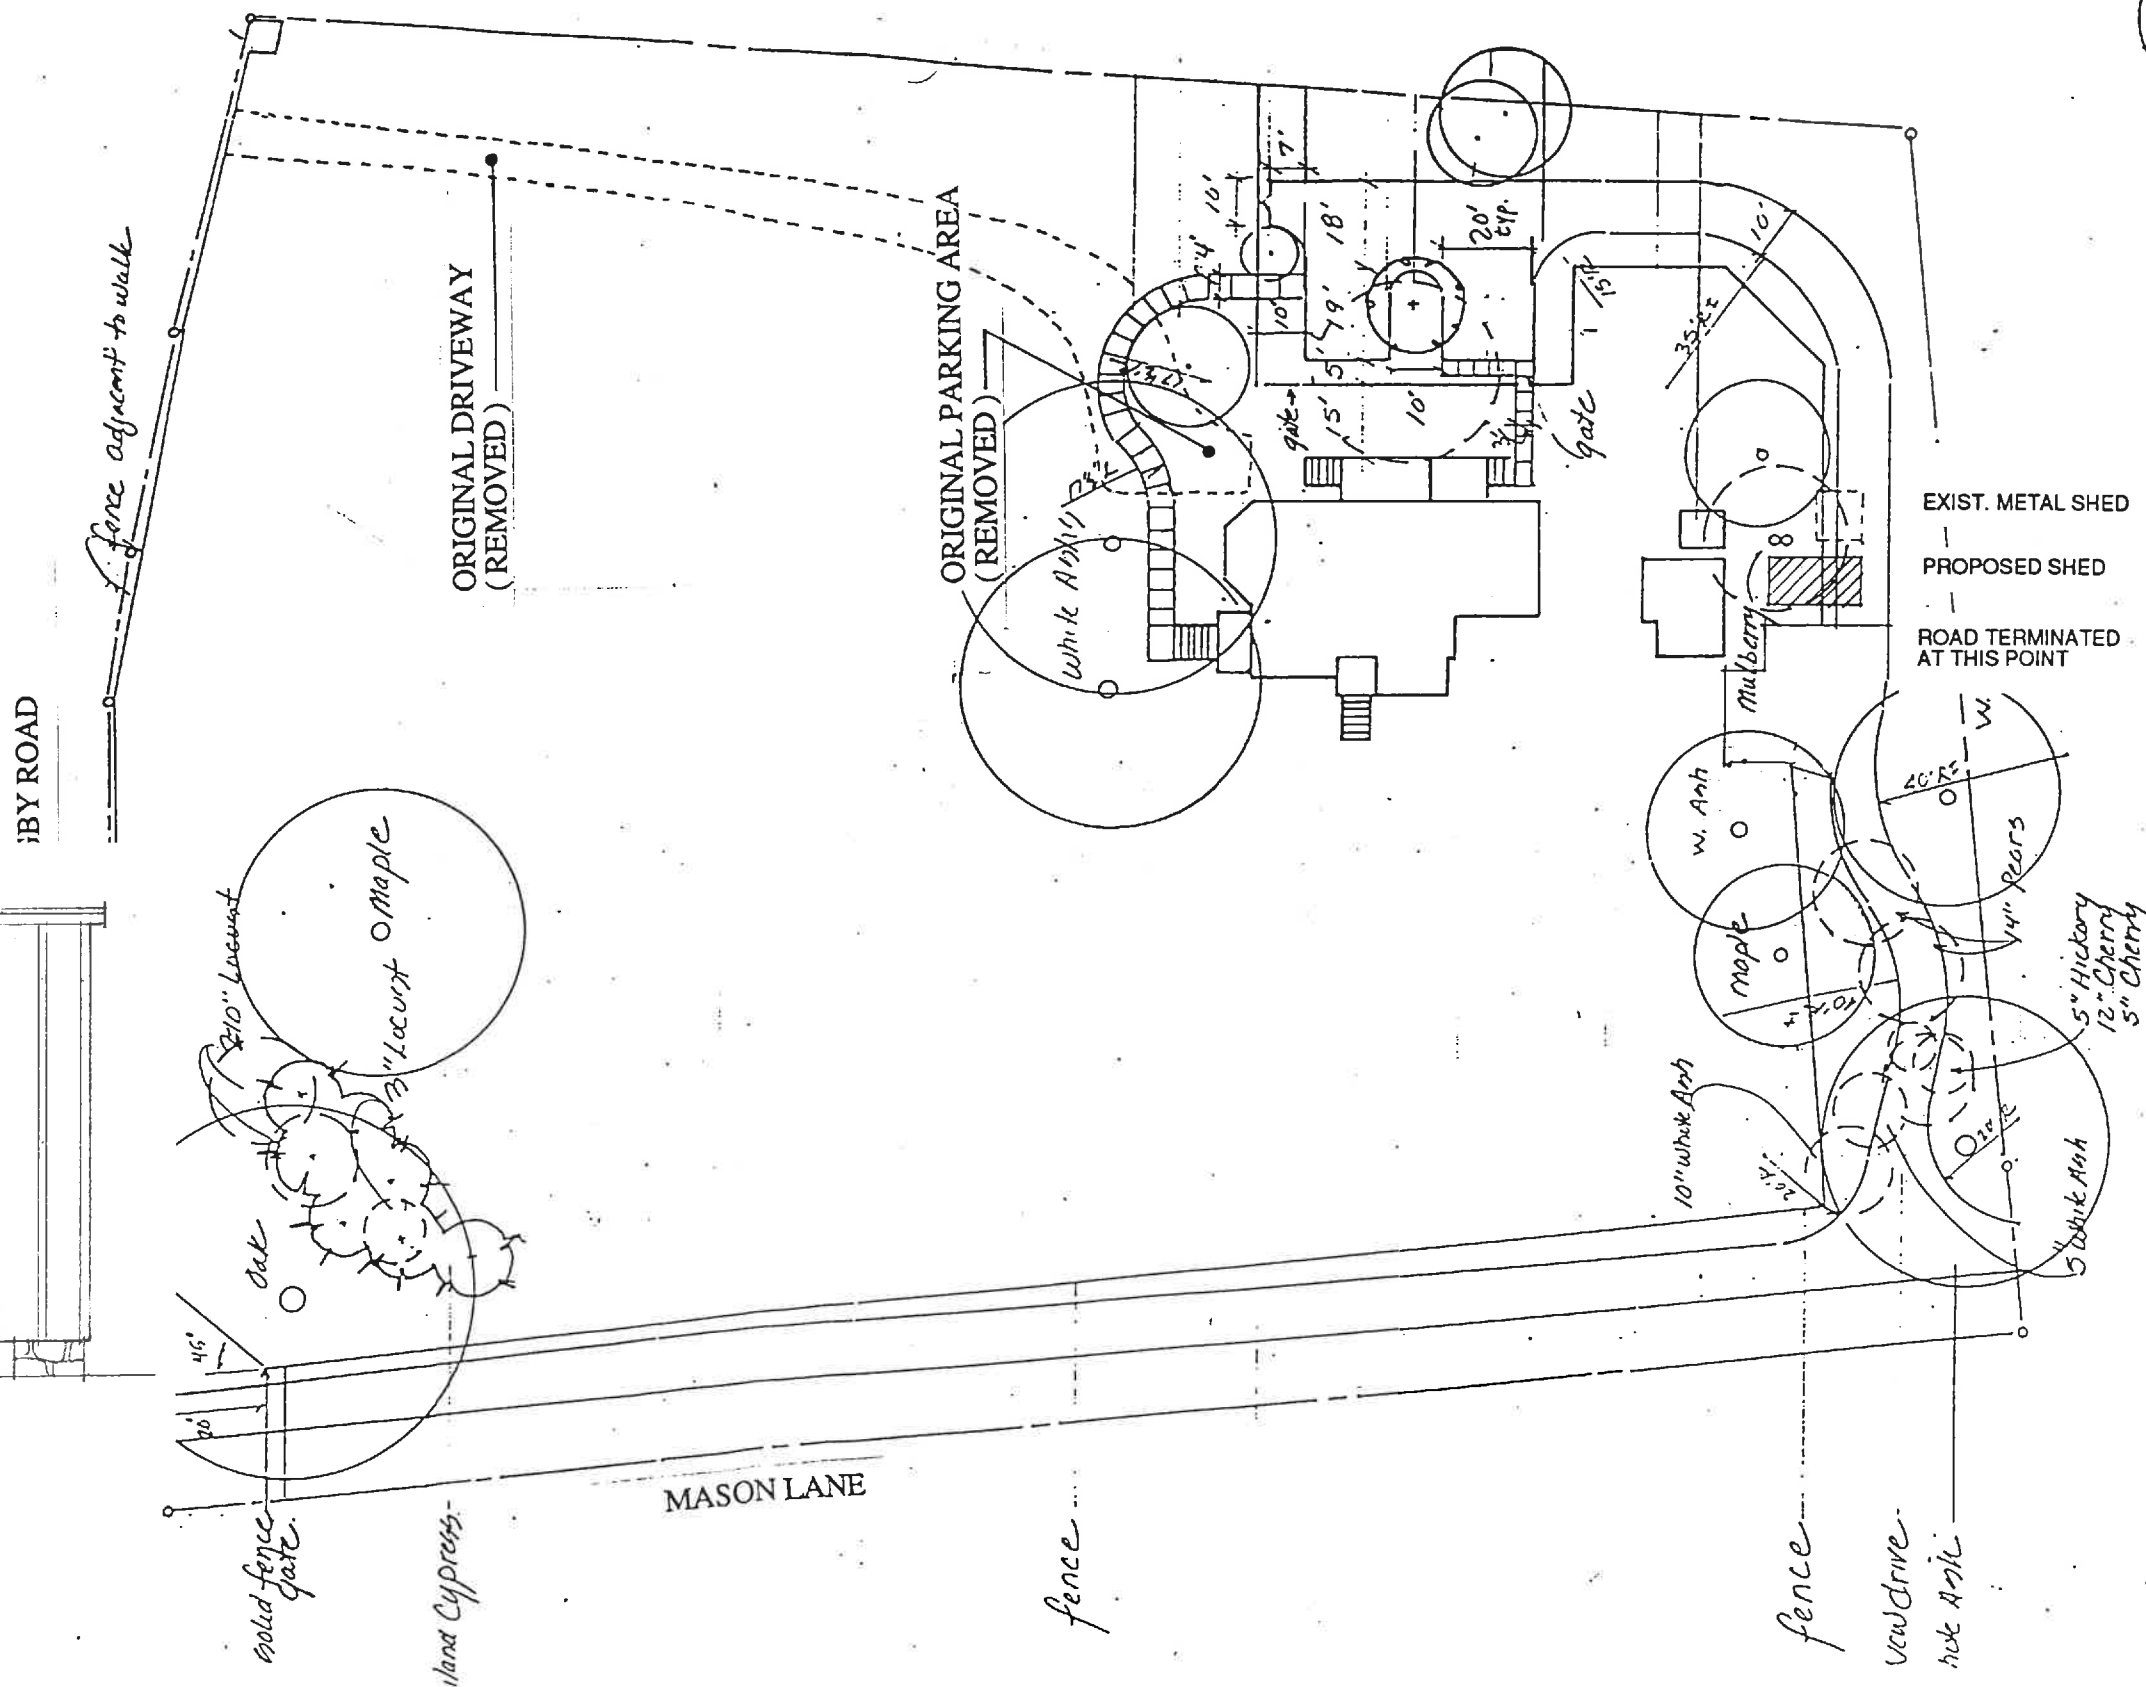

SCALE 1" = 40' - 0"

INITIAL SITE PLAN JULY 1989
 PREPARED BY VAN YAHRES ASSOCIATES

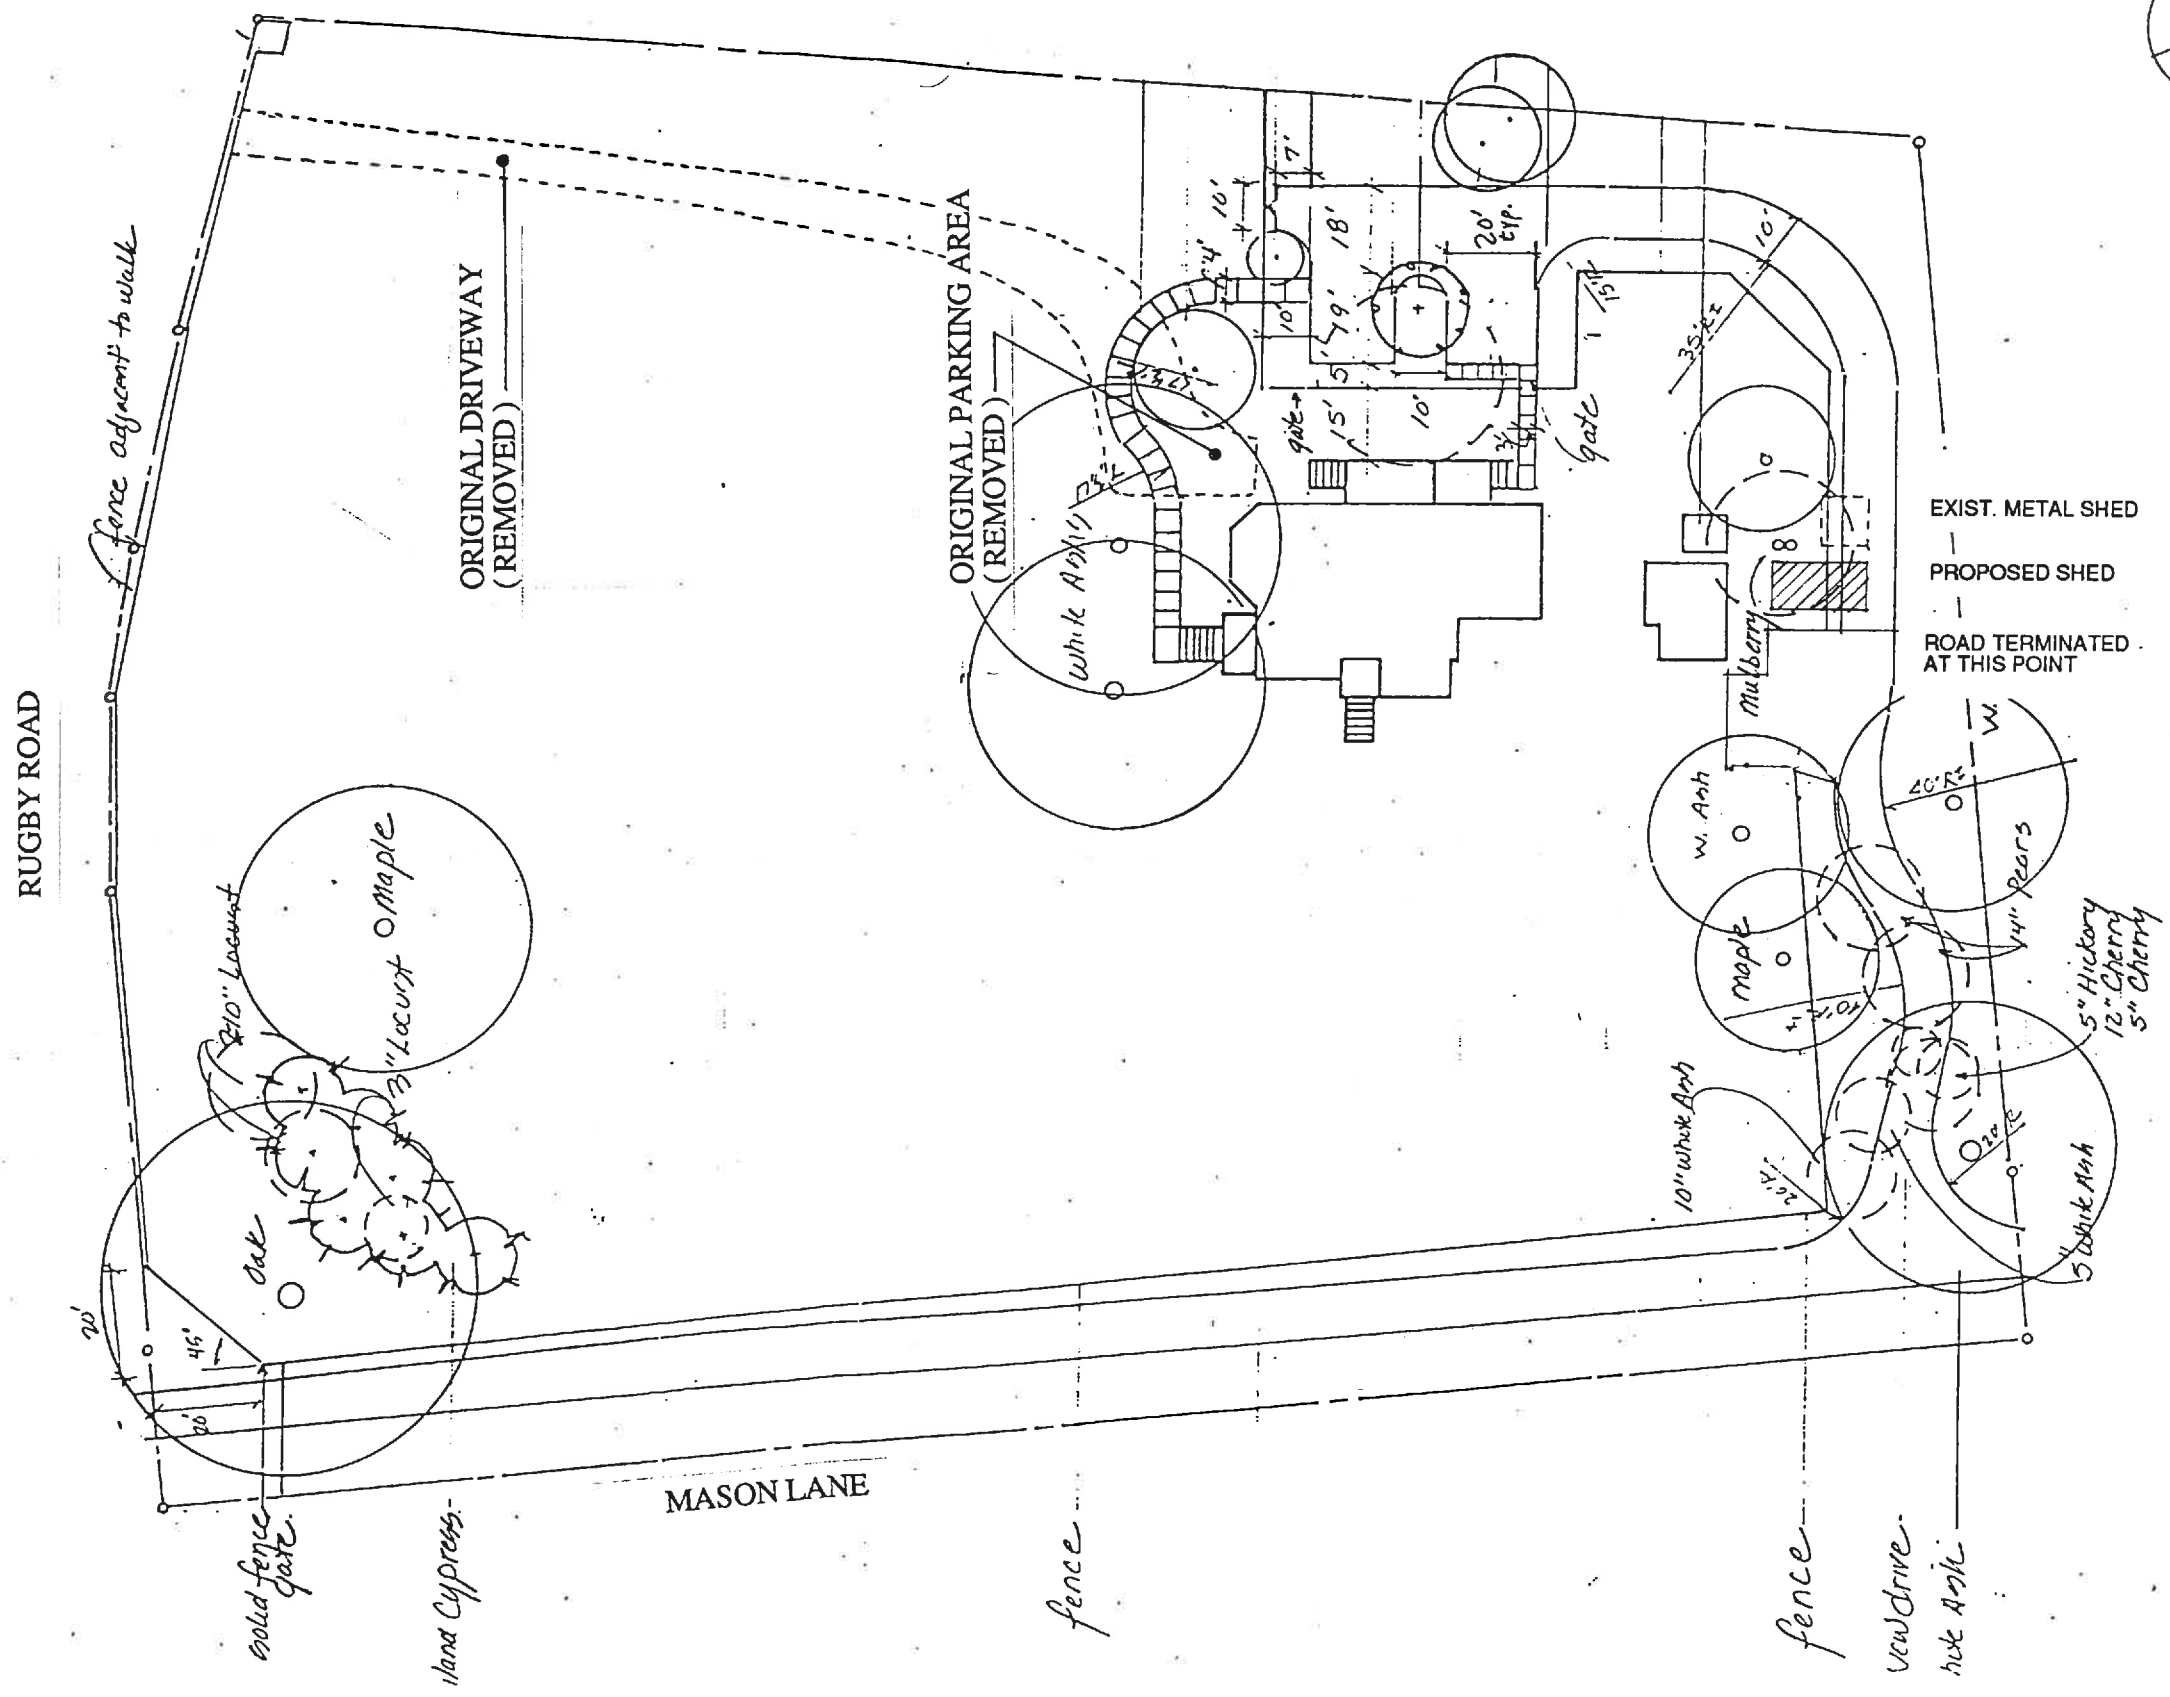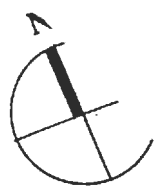

SCALE 1" = 40' - 0"