



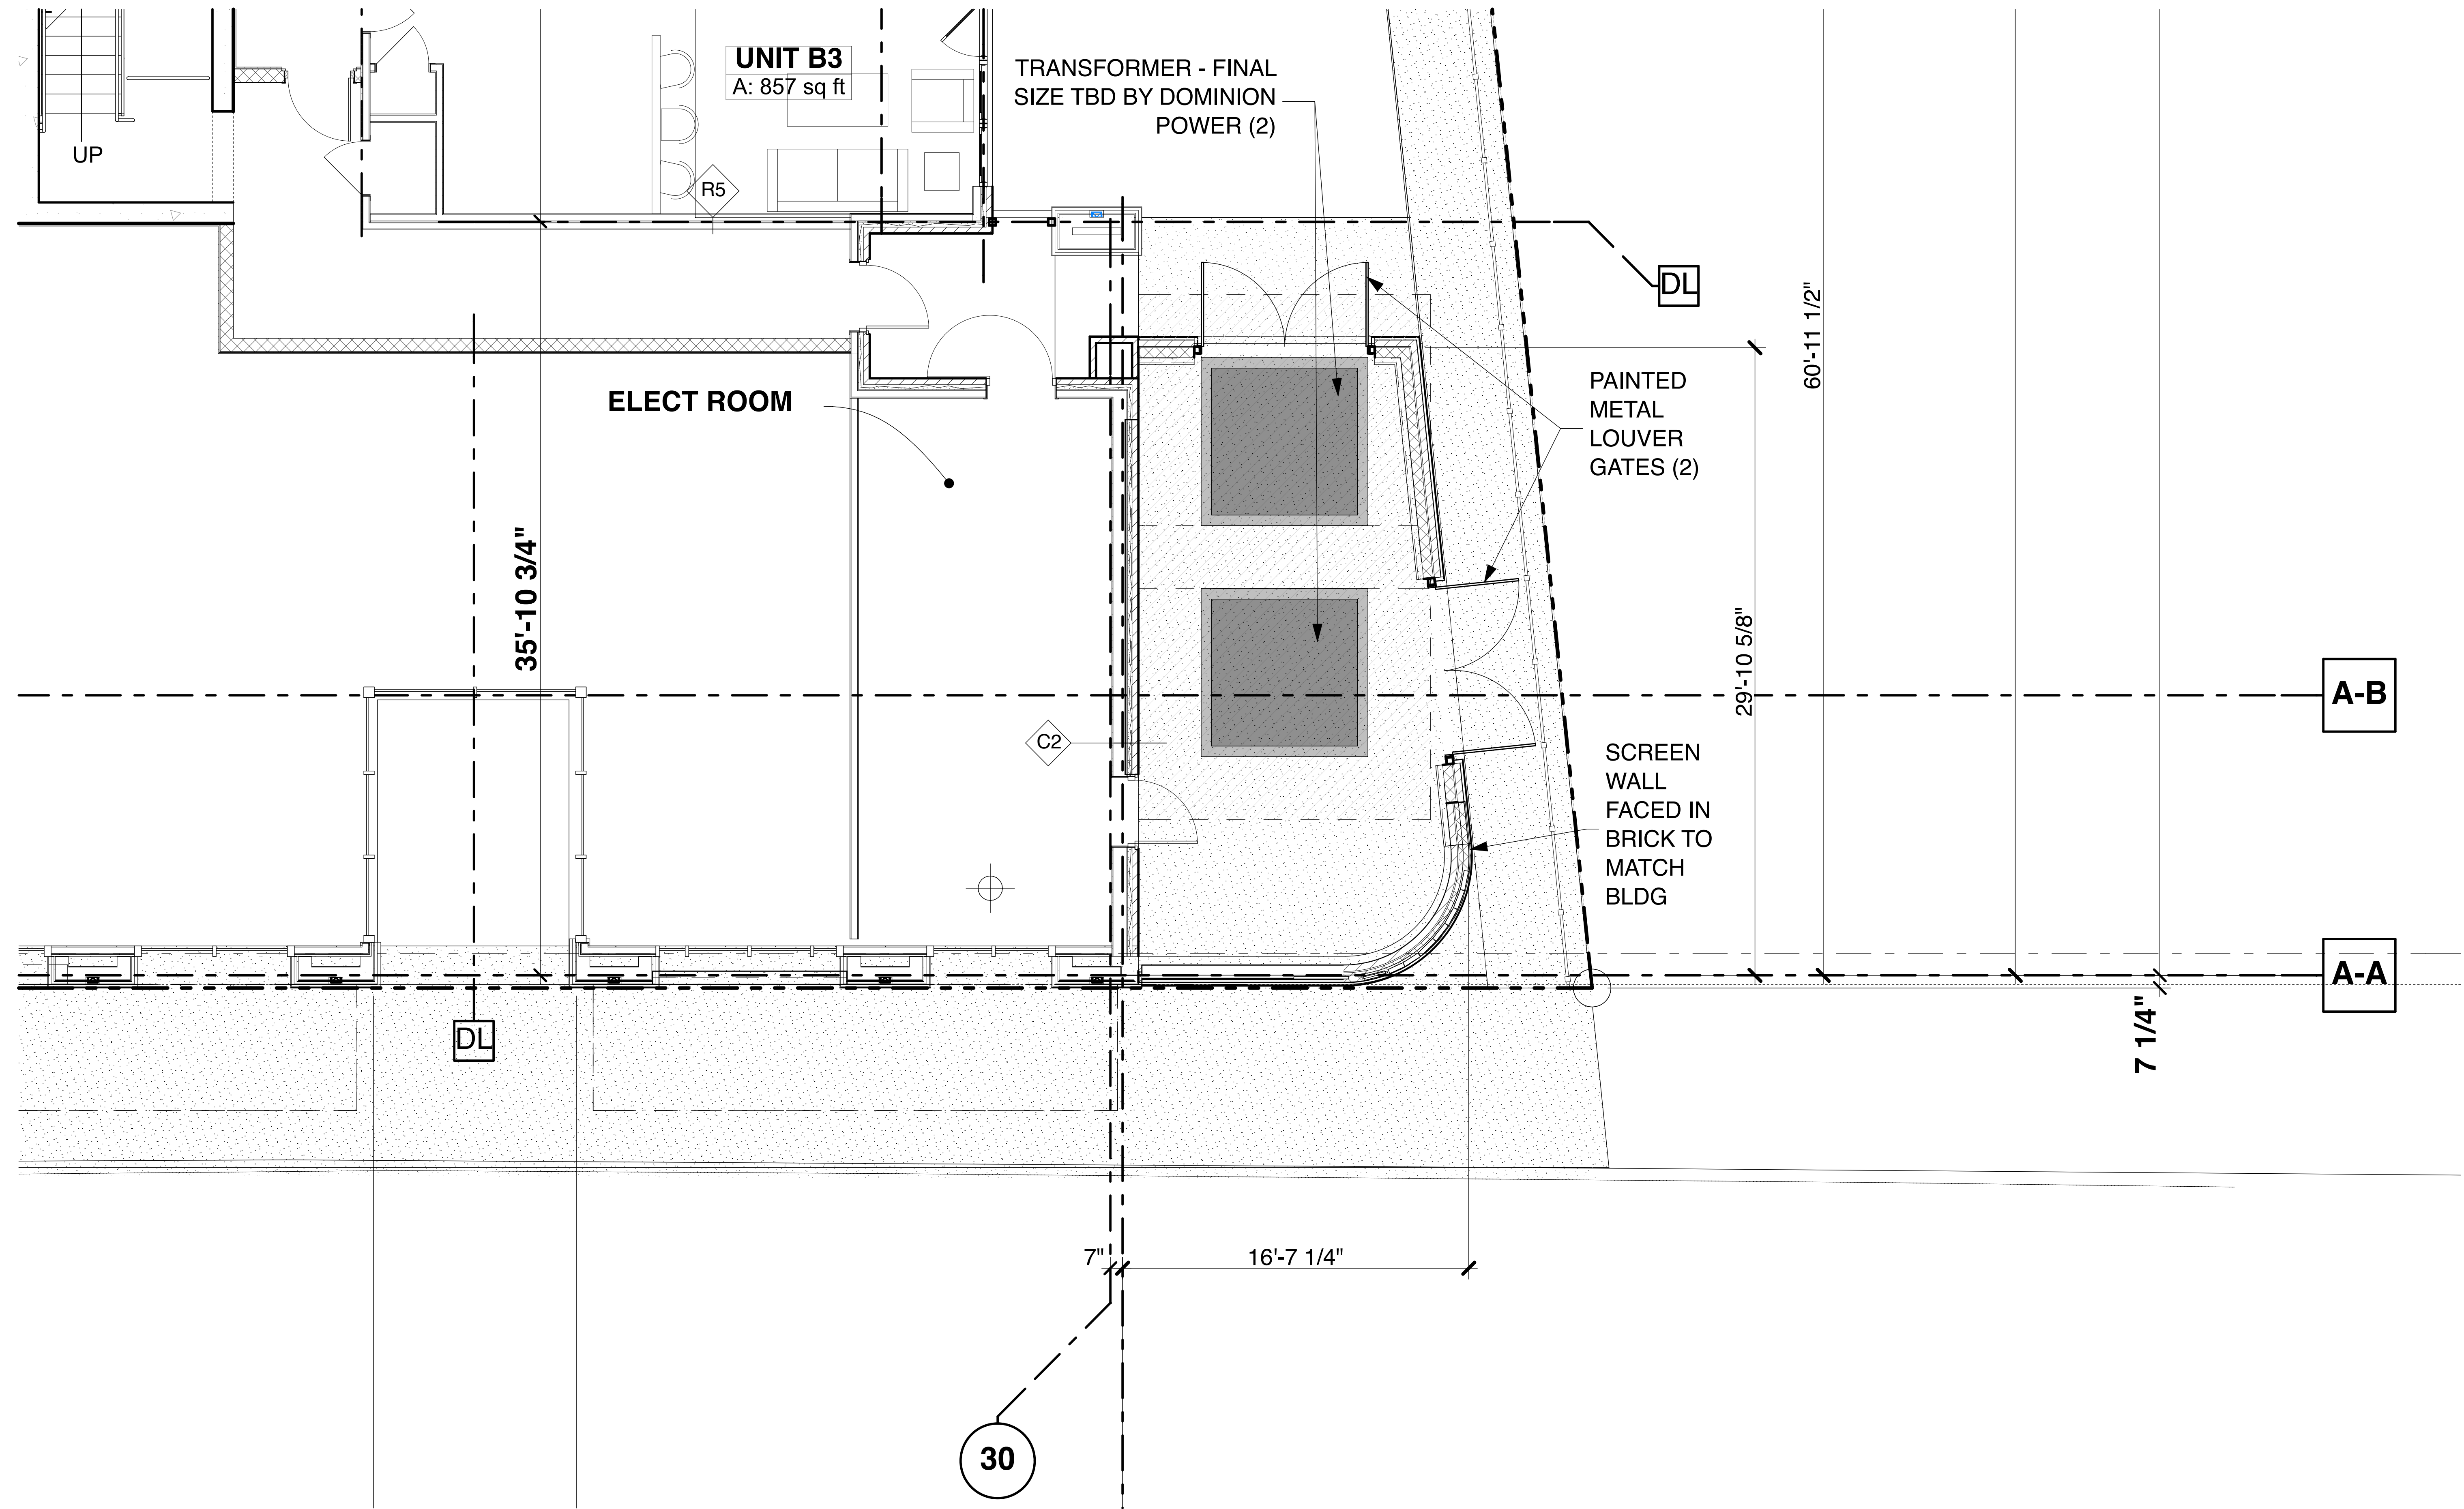

PLAN @ TRANSFORMERS

SCALE: 1/8" = 1'-0"

1

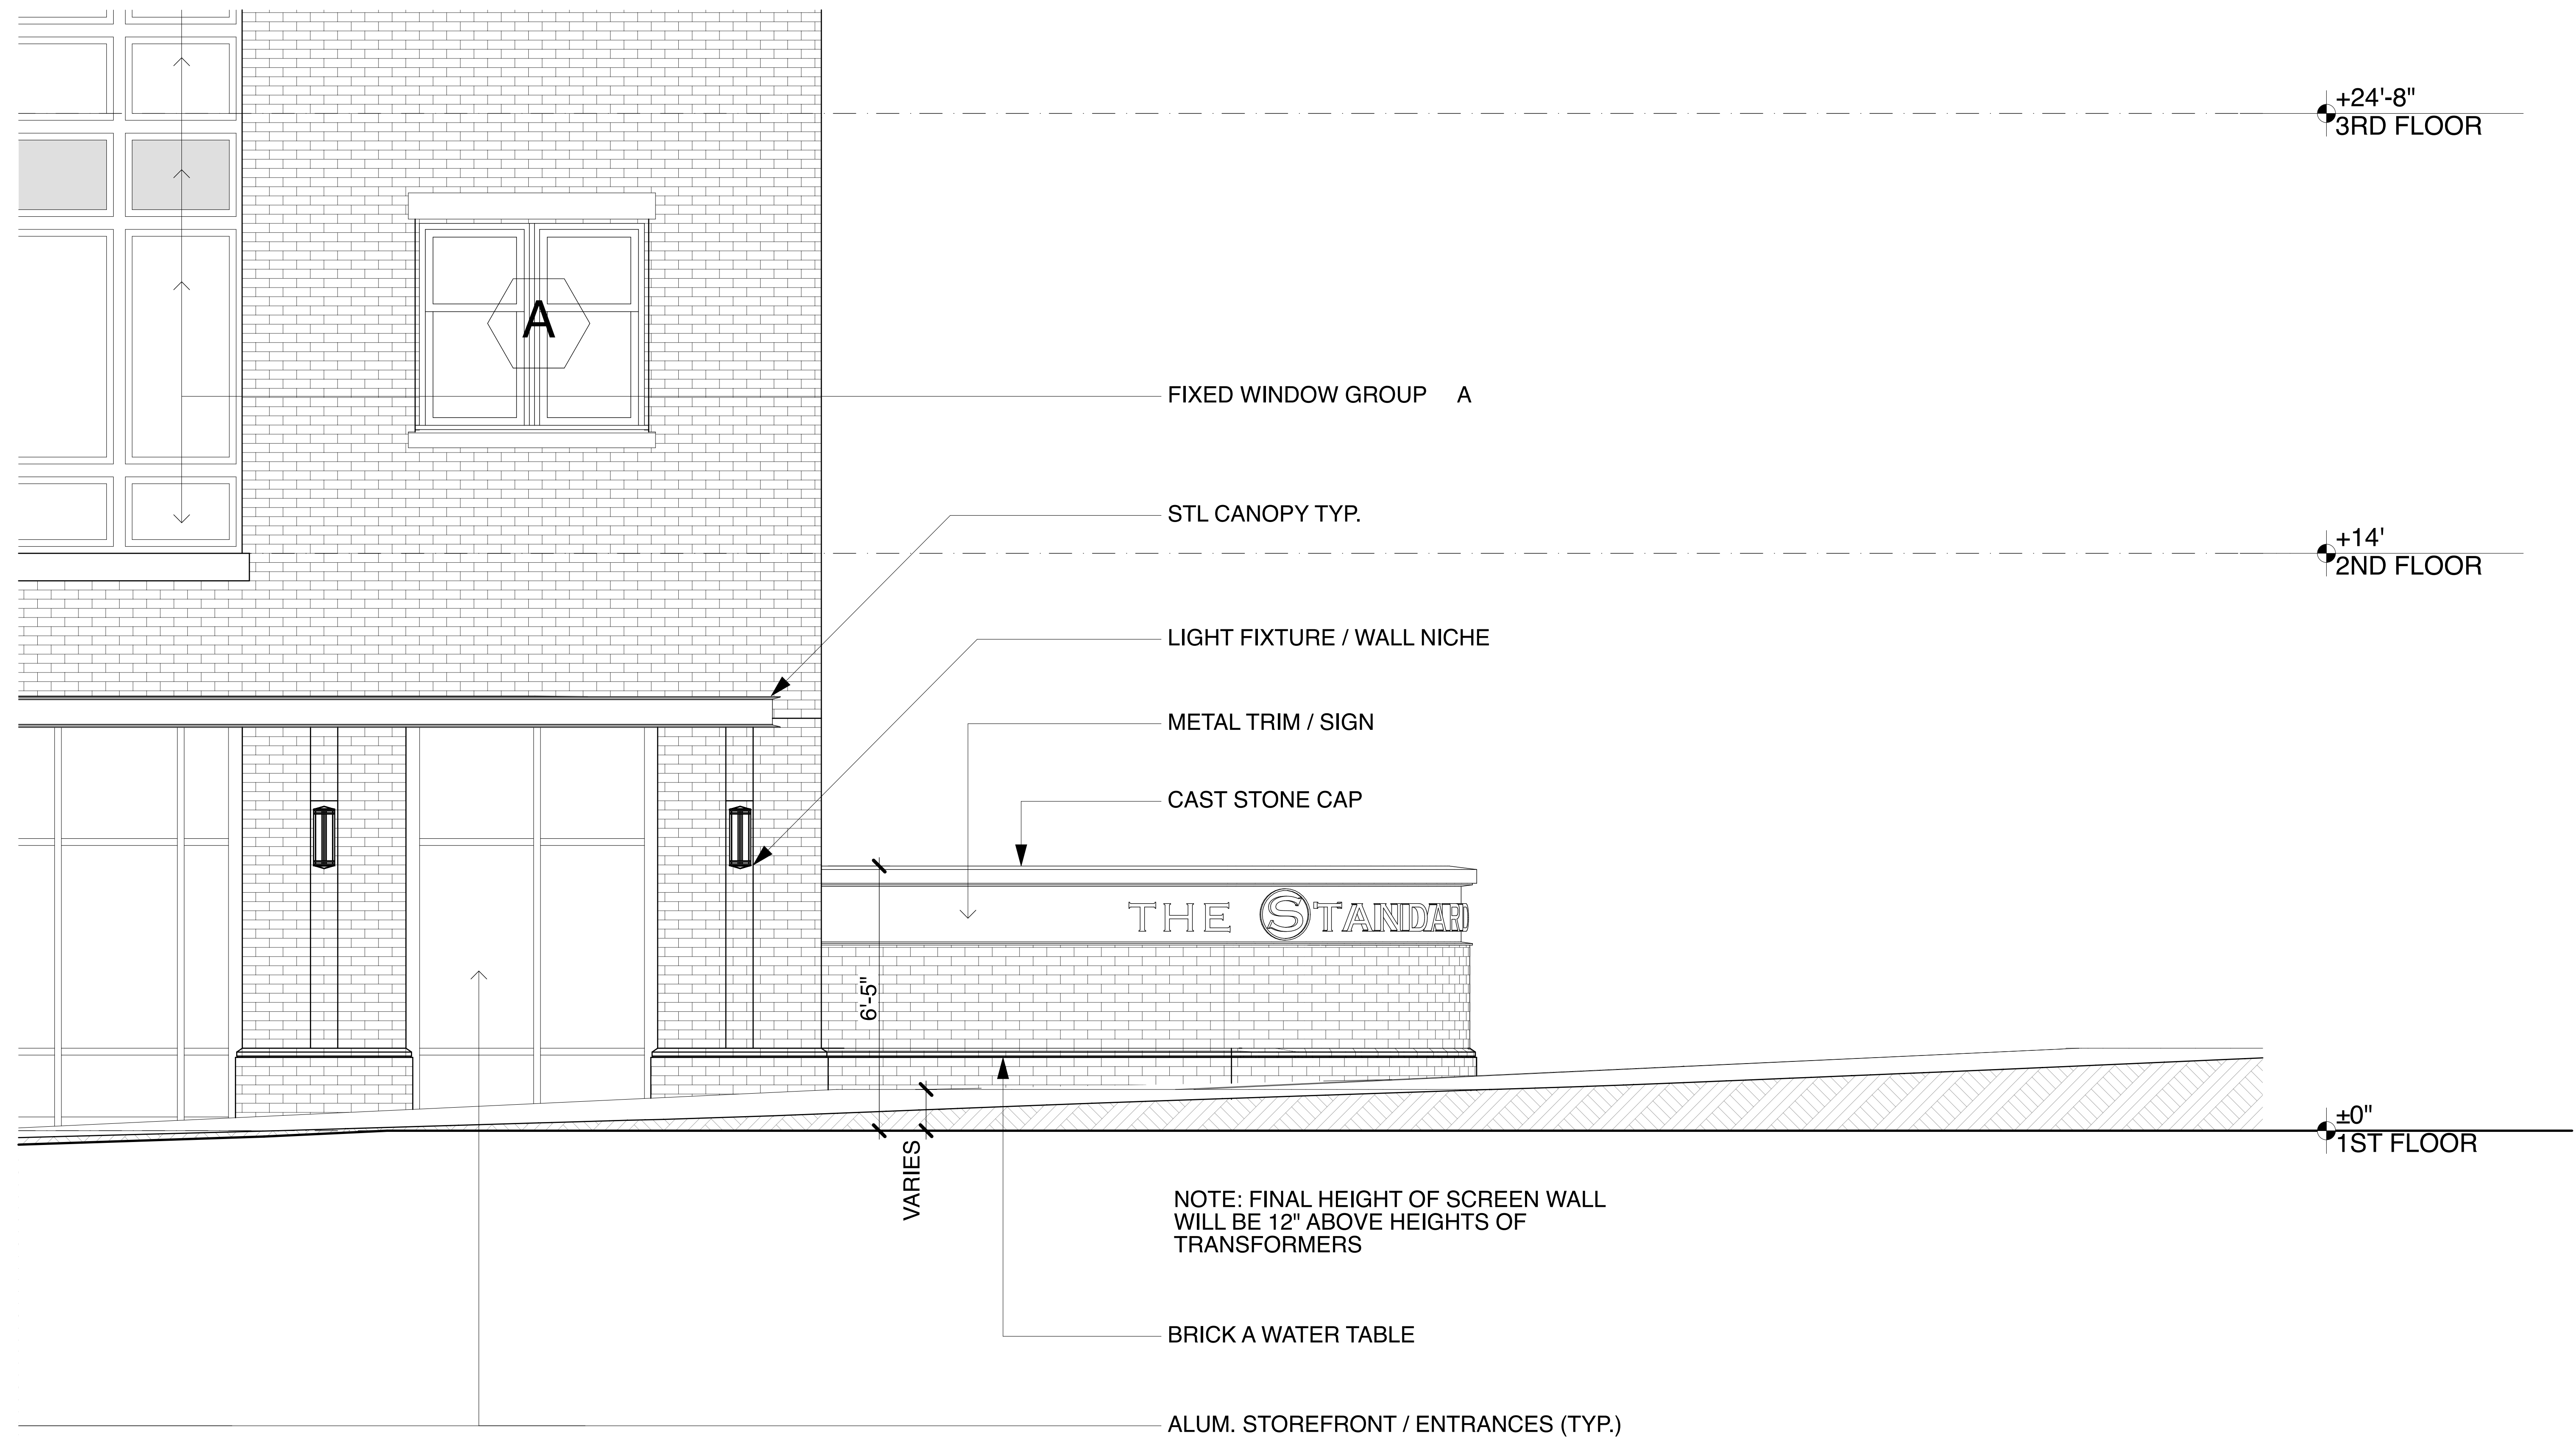

SOUTH ELEVATION


SCALE: 1/4" = 1'-0"

1

THE STANDARD | CHARLOTTESVILLE

LANDMARK PROPERTIES, INC.
TRANSFORMER SCREEN WALL
APRIL 25, 2014

MITCHELL/MATTHEWS © 2014
ARCHITECTS AND URBAN PLANNERS
CHARLOTTESVILLE 434 979 7550

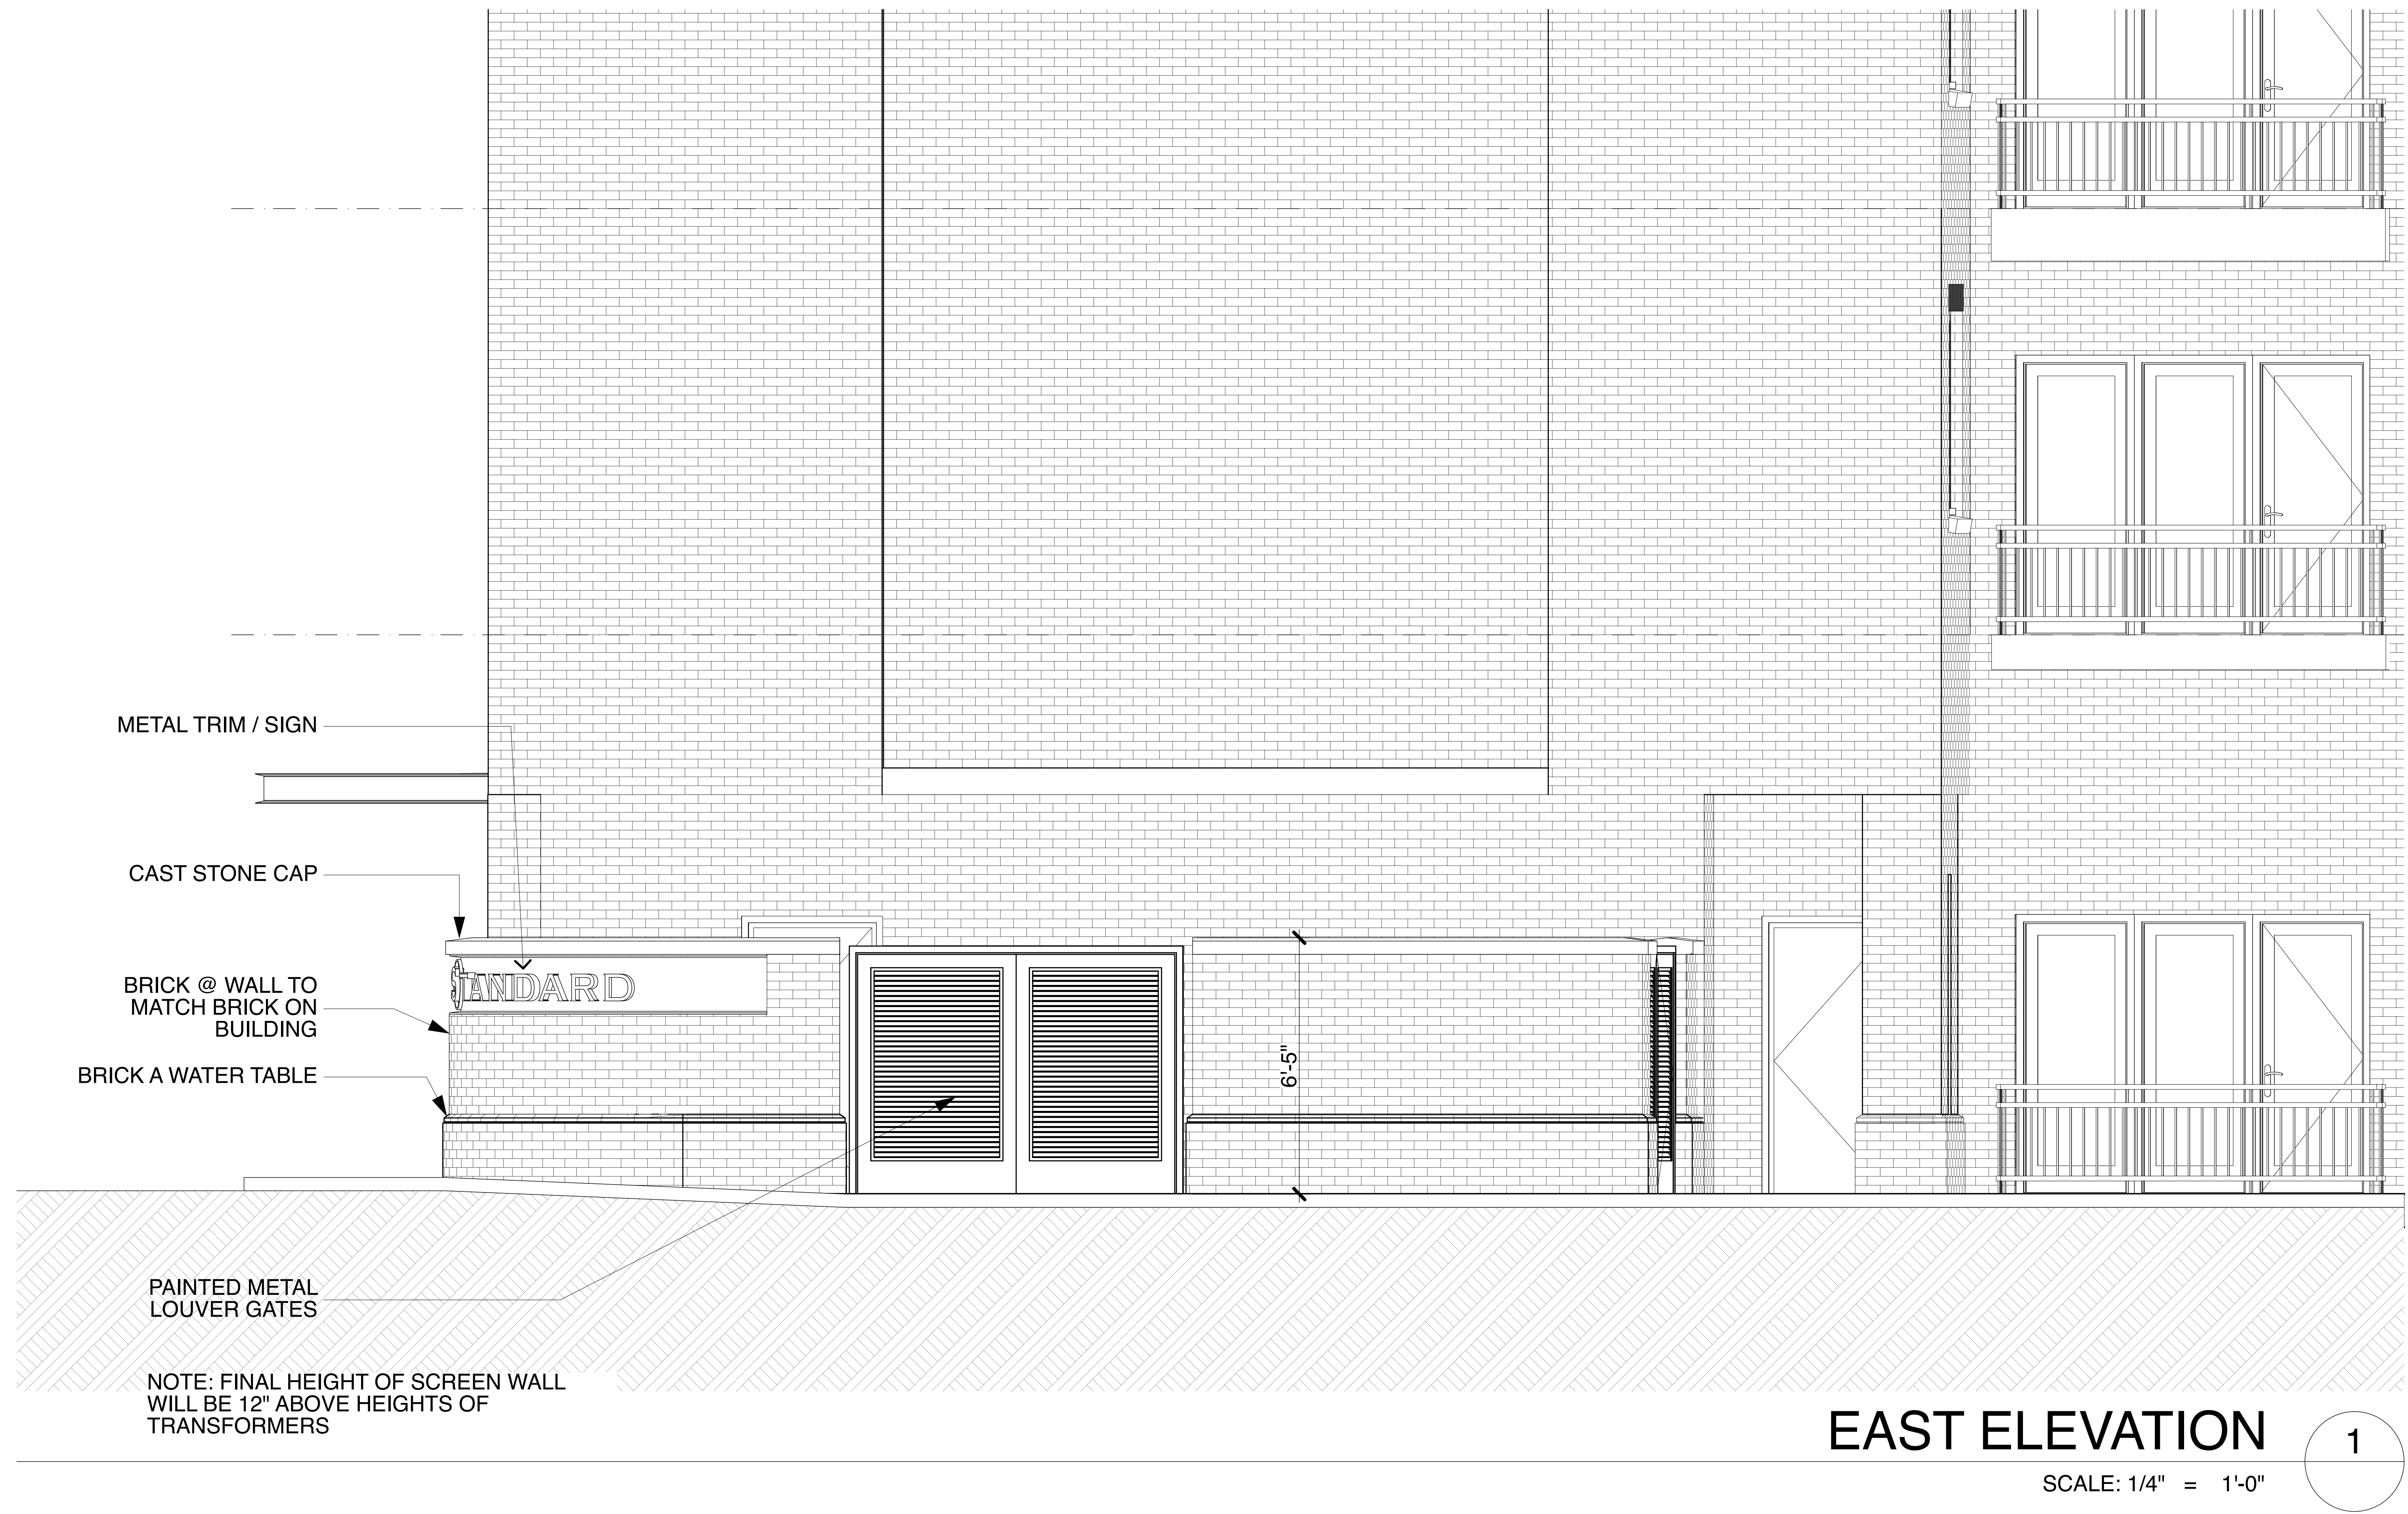

THE STANDARD | CHARLOTTESVILLE

LANDMARK PROPERTIES, INC.
 TRANSFORMER SCREEN WALL
 APRIL 25, 2014


MITCHELL/MATTHEWS © 2014
 ARCHITECTS AND URBAN PLANNERS
 CHARLOTTESVILLE 434 979 7550



THE STANDARD | CHARLOTTESVILLE

LANDMARK PROPERTIES, INC.
TRANSFORMER SCREEN WALL
APRIL 25, 2014

MITCHELL/MATTHEWS © 2014
ARCHITECTS AND URBAN PLANNERS
CHARLOTTESVILLE 434 979 7550

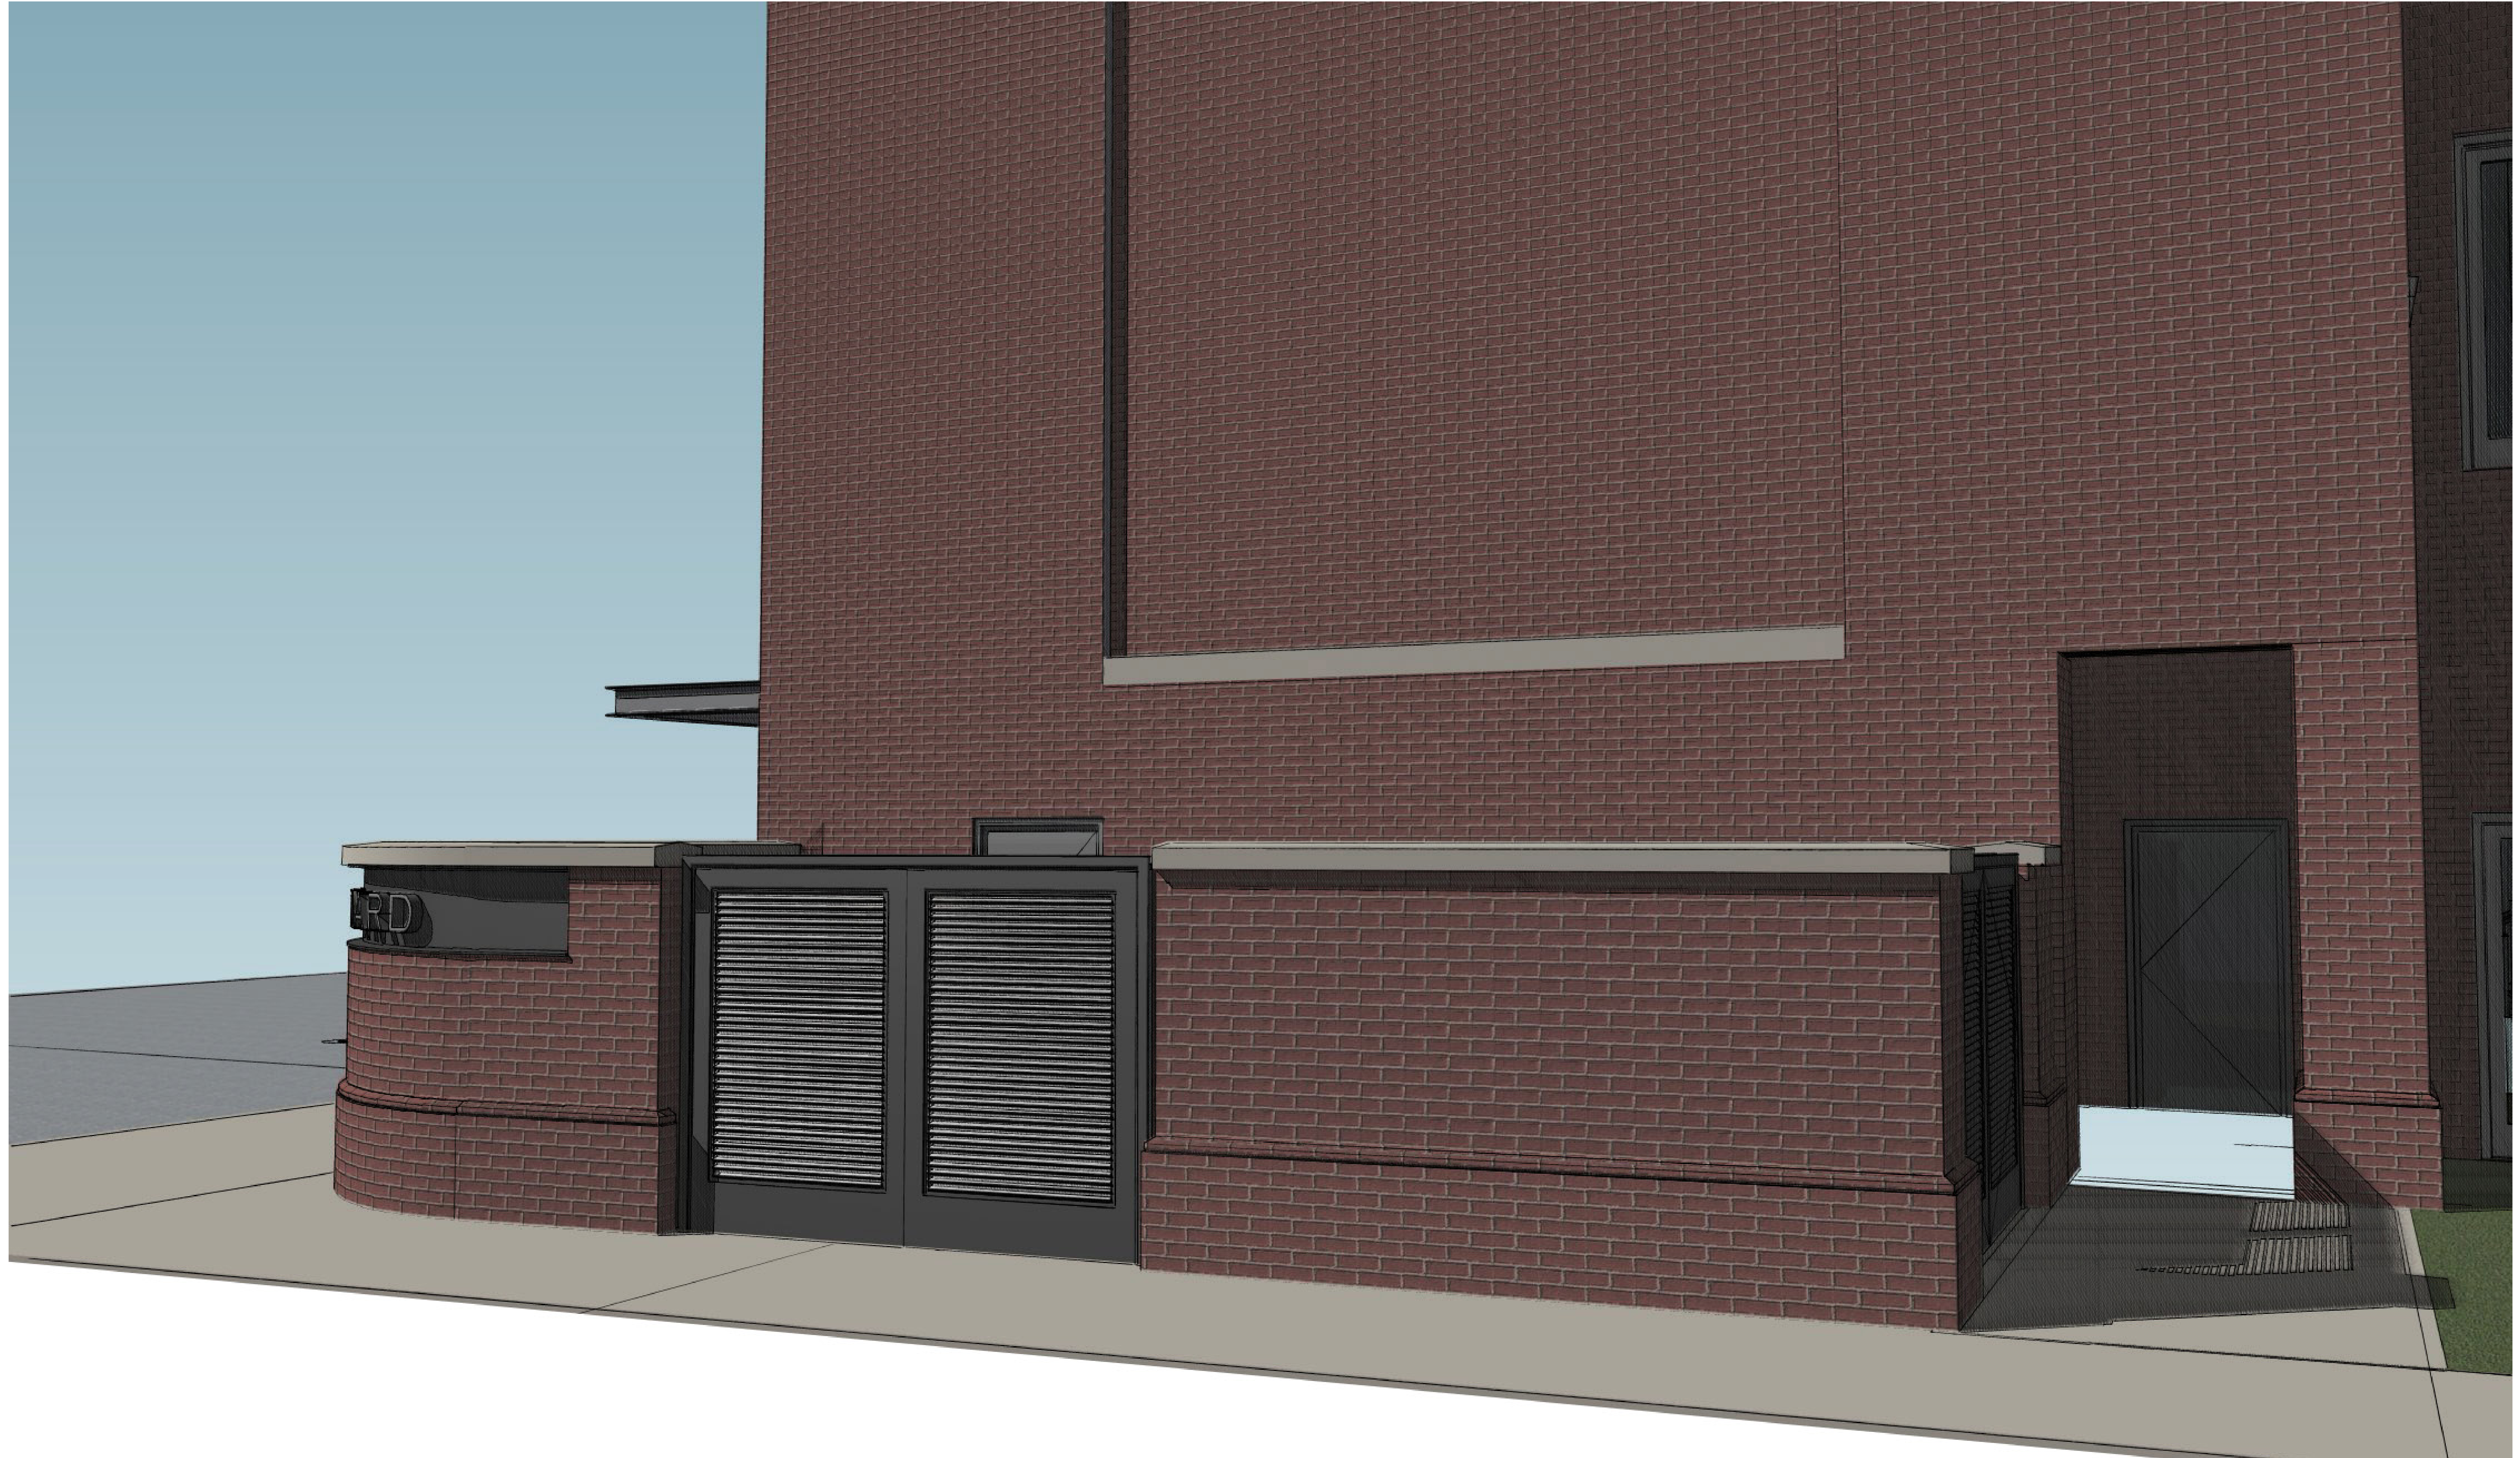

THE STANDARD | CHARLOTTESVILLE

LANDMARK PROPERTIES, INC.
TRANSFORMER SCREEN WALL
APRIL 25, 2014


MITCHELL/MATTHEWS © 2014
ARCHITECTS AND URBAN PLANNERS
CHARLOTTESVILLE 434 979 7550



THE STANDARD | CHARLOTTESVILLE

LANDMARK PROPERTIES, INC.
TRANSFORMER SCREEN WALL
APRIL 25, 2014

MITCHELL/MATTHEWS © 2014
ARCHITECTS AND URBAN PLANNERS
CHARLOTTESVILLE 434 979 7550

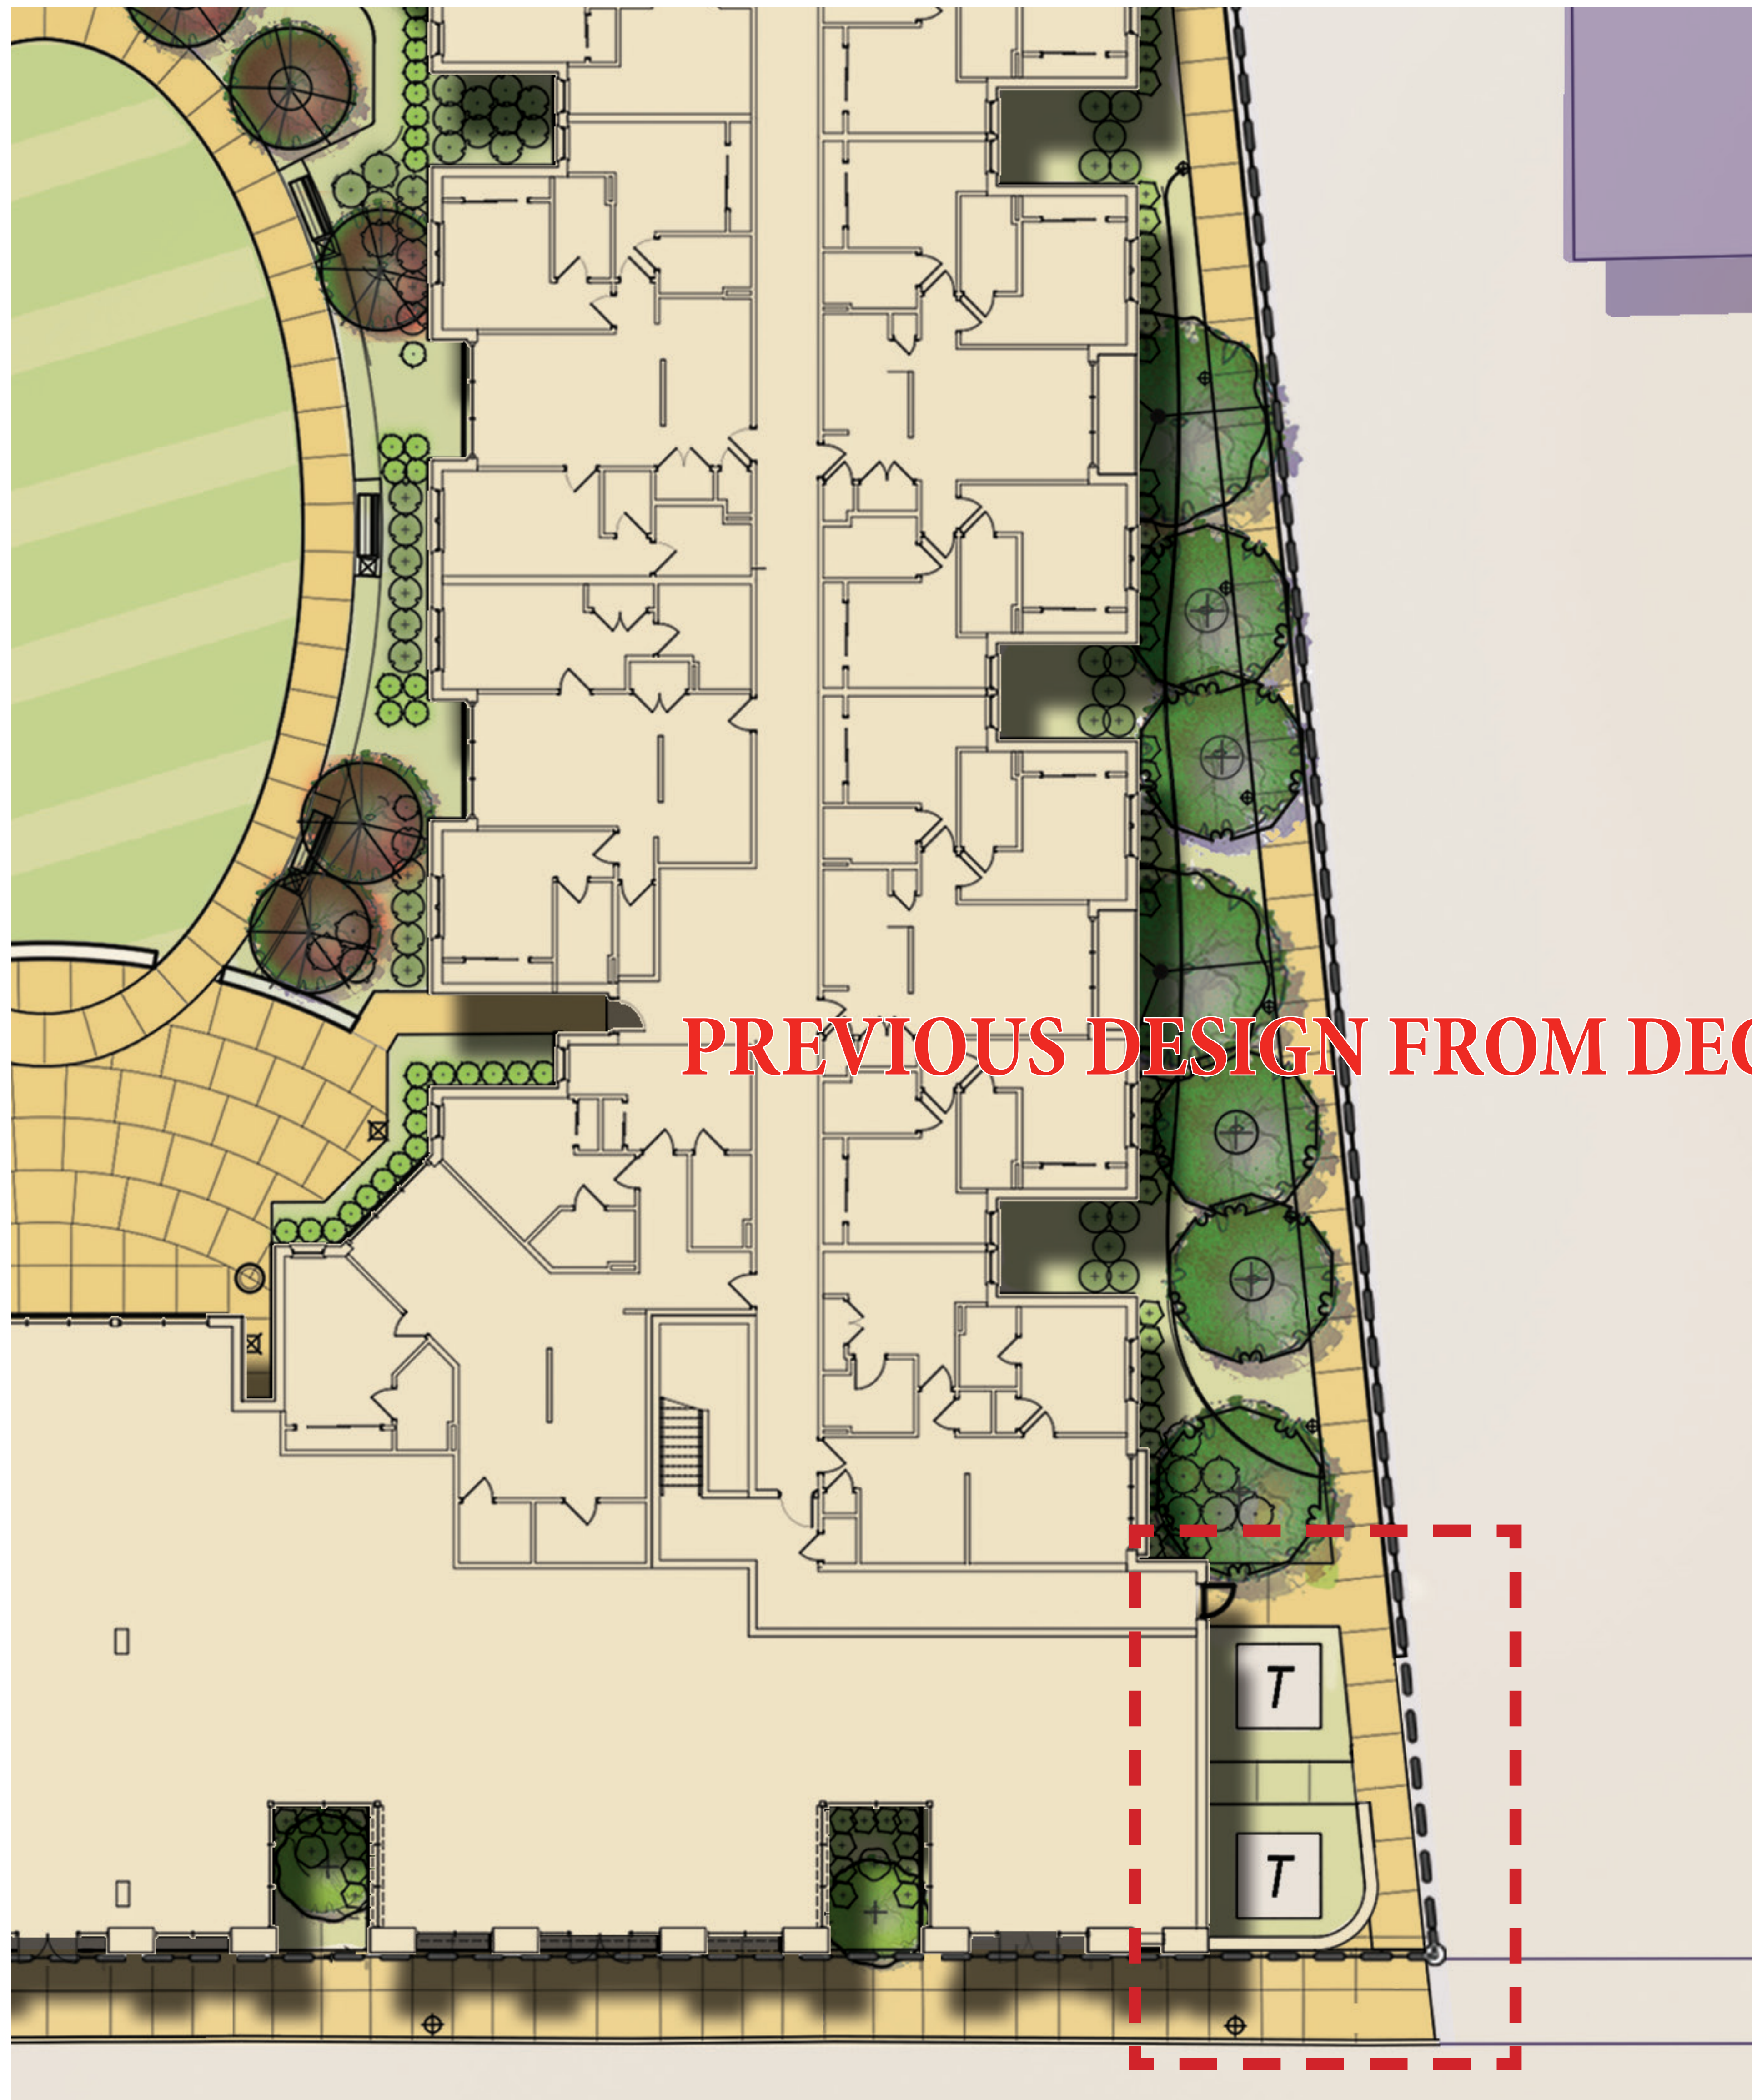

PREVIOUS DESIGN FROM DECEMBER 30, 2013 BAR SUBMISSION



THE STANDARD | CHARLOTTESVILLE

LANDMARK PROPERTIES, INC.
TRANSFORMER SCREEN WALL
APRIL 25, 2014

MITCHELL/MATTHEWS © 2014
ARCHITECTS AND URBAN PLANNERS
CHARLOTTESVILLE 434 979 7550