

Drawing Issue	Date

1000 West Main Street  
1000 W. Main Street, Charlottesville, VA

**Client:**

**CA STUDENT LIVING**  
Campus Acquisitions Holdings, LLC  
161 N Clark, Suite 2050  
Chicago, IL 60601  
312-994-1874

**Landscape Architect:**

Roofmeadow  
7135 Germantown Avenue  
2nd Flr  
Philadelphia, PA 19119

**MEP/FP/IT Engineer:**

Environetics Design, Inc.  
One Penn Center  
1617 JFK Blvd, Suite 1600  
Philadelphia, PA 19103

**Structural Engineer:**

O'Donnell & Naccarato  
111 S. Independence Mall East  
Suite 950  
Philadelphia, PA 19106

**Vertical Transportation:**

CMH Elevator Consultants & Associates, LLC  
325 N. Saint Paul Street,  
Suite 1330  
Dallas, TX 75201

**Civil Consultant:**

Terra Engineering  
2374 Stuarts Draft Highway  
Stuarts Draft, VA 24477  
434-989-8786

**Architect:** SCOTT A. ERDY, AIA  
DAVID S. MCHENRY, AIA

**emArchitecture**

Erdy McHenry Architecture, LLC  
915 North Orianna Street  
Philadelphia, Pennsylvania 19123  
ph: 215.925.7000 fax: 215.925.1990  
web: http://www.em-arc.com

**Signage Plan**

SCALE: 3/32" = 1'-0" DATE: 01/10/2013

DRAWN BY: Author PROJECT NO: EM 1148.00

DRAWING NUMBER:

**A3.32a**  
© 2014 Erdy McHenry Architecture, LLC

Drawing Issue	Date

**1000 West Main Street**  
1000 W. Main Street, Charlottesville, VA

**Client:**  
  
CA STUDENT LIVING  
Campus Acquisitions Holdings, LLC  
161 N Clark, Suite 2050  
Chicago, IL 60601  
312-994-1874


**Landscape Architect:**  
Roofmeadow  
7135 Germantown Avenue  
2nd Flr  
Philadelphia, PA 19119

**MEP/FP/IT Engineer:**  
Environetics Design, Inc.  
One Penn Center  
1617 JFK Blvd, Suite 1400  
Philadelphia, PA 19103


**Structural Engineer:**  
O'Donnell & Naccarato  
111 S. Independence Mall East  
Suite 950  
Philadelphia, PA 19106

**Vertical Transportation:**  
CMH Elevator Consultants & Associates, LLC  
325 N. Saint Paul Street,  
Suite 1300  
Dallas, TX 75201


**Civil Consultant:**  
Terra Engineering  
2374 Stuarts Draft Highway  
Stuarts Draft, VA 24477  
434-989-8786

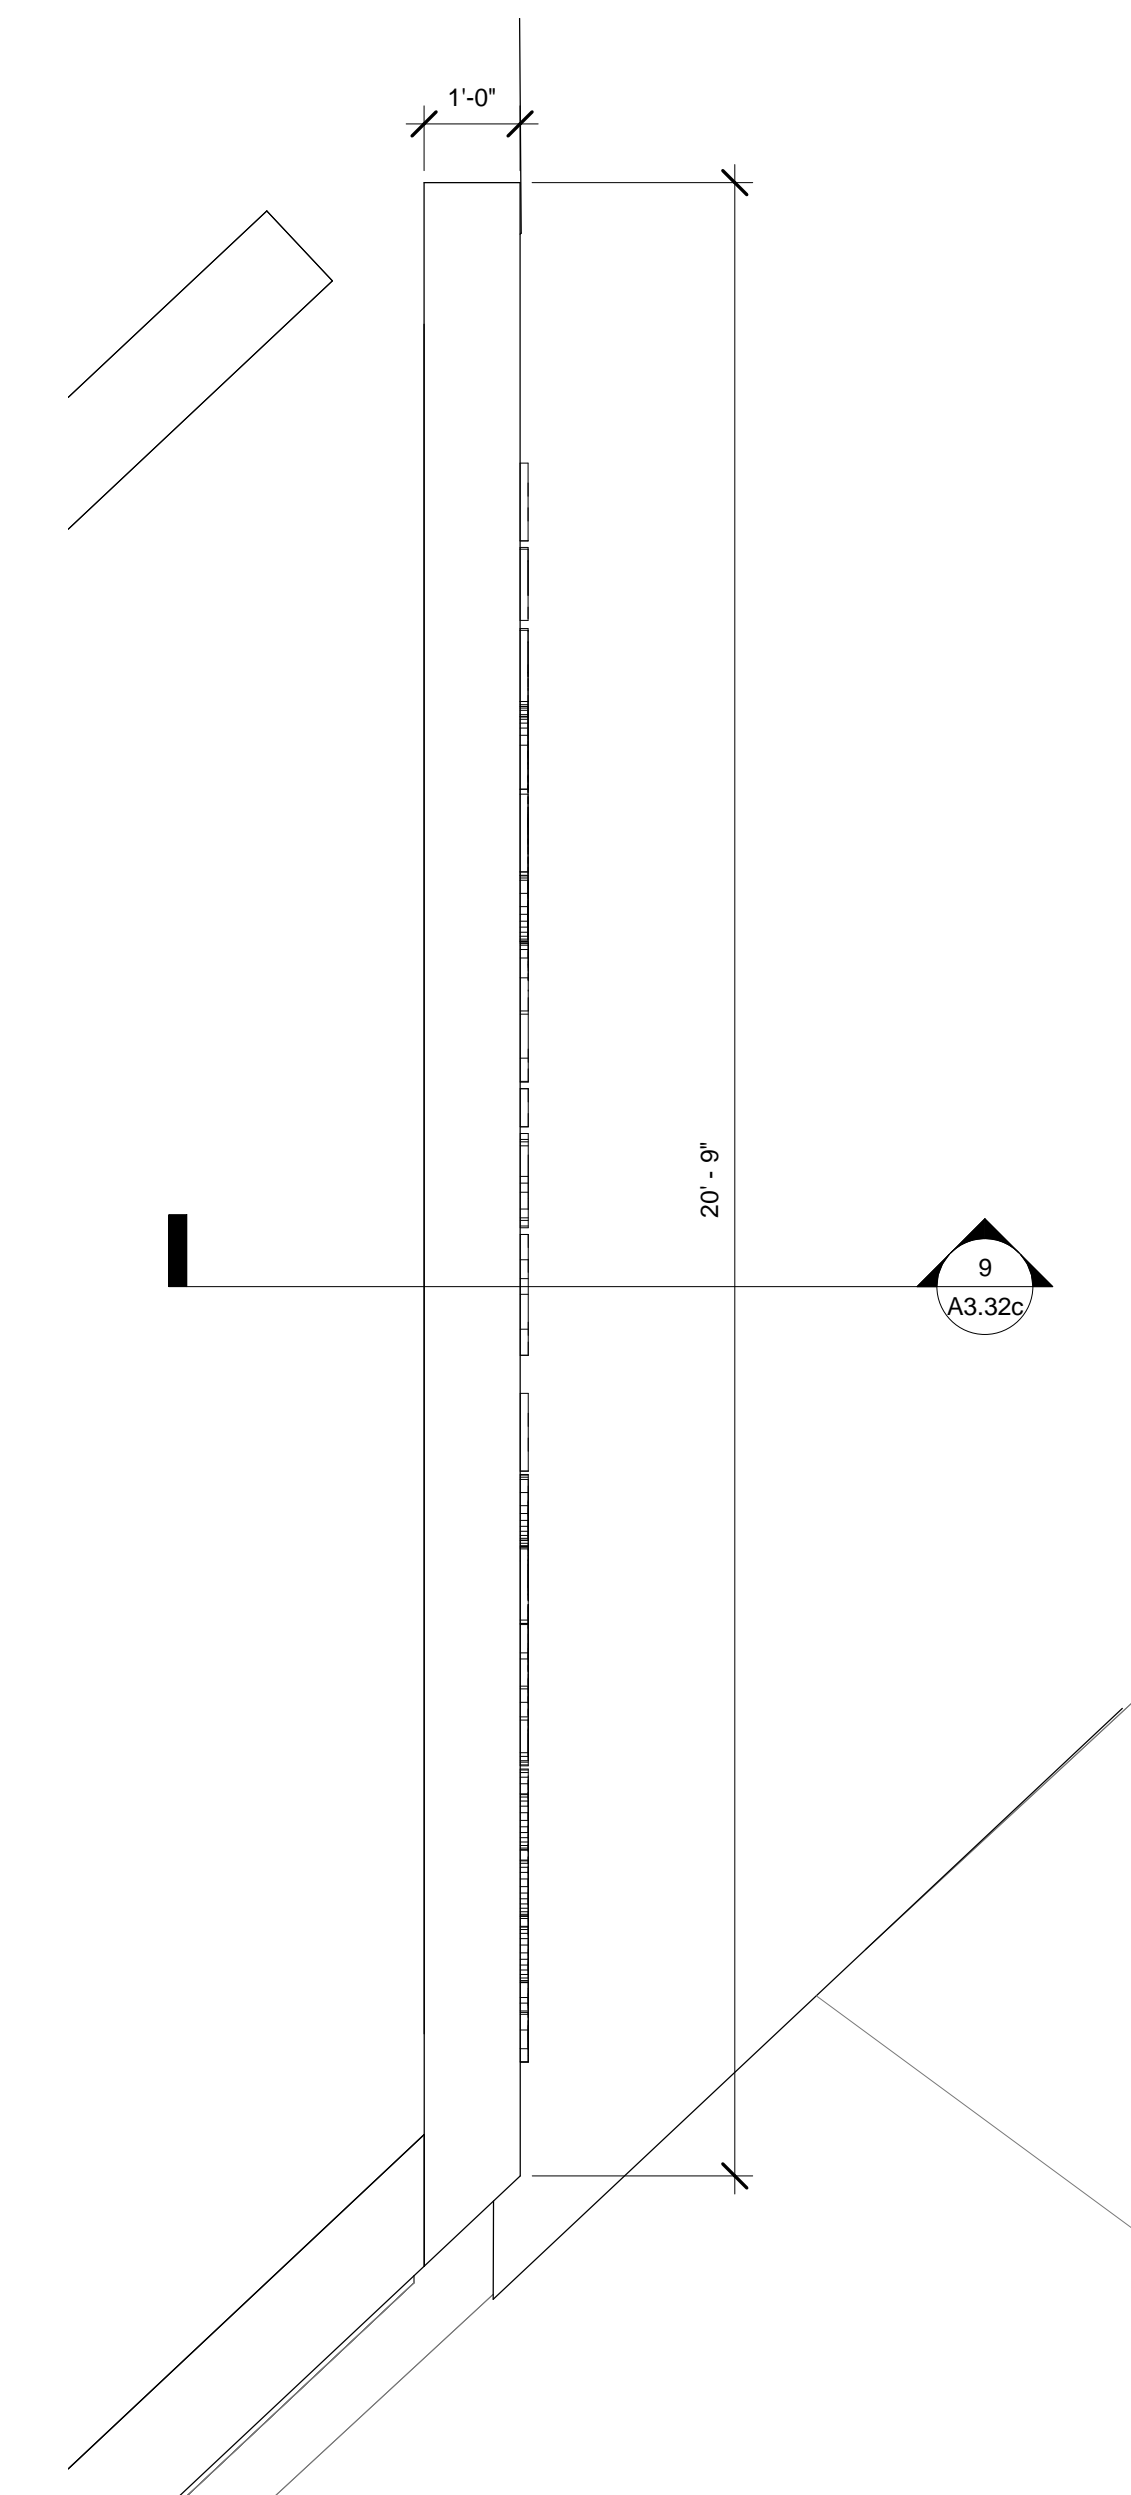


**5 WMS Corner Building Sign Plan**  
1/2" = 1'-0"

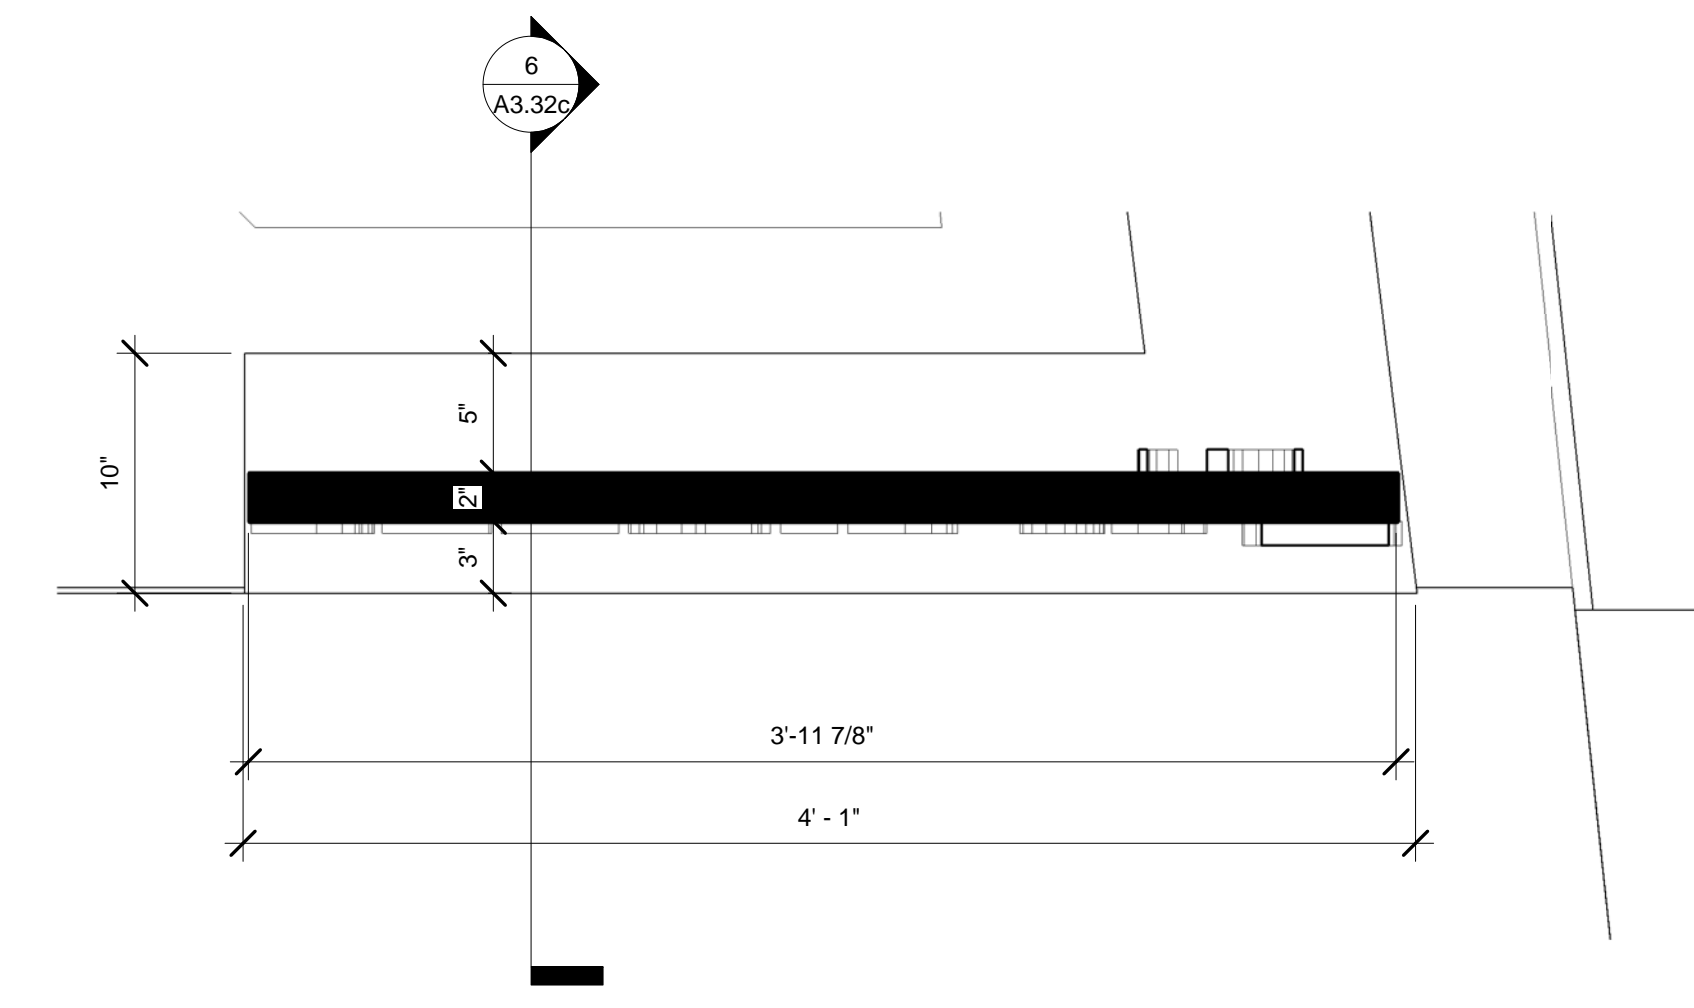


**6 WMS Sign @ Park Plan**  
1 1/2" = 1'-0"

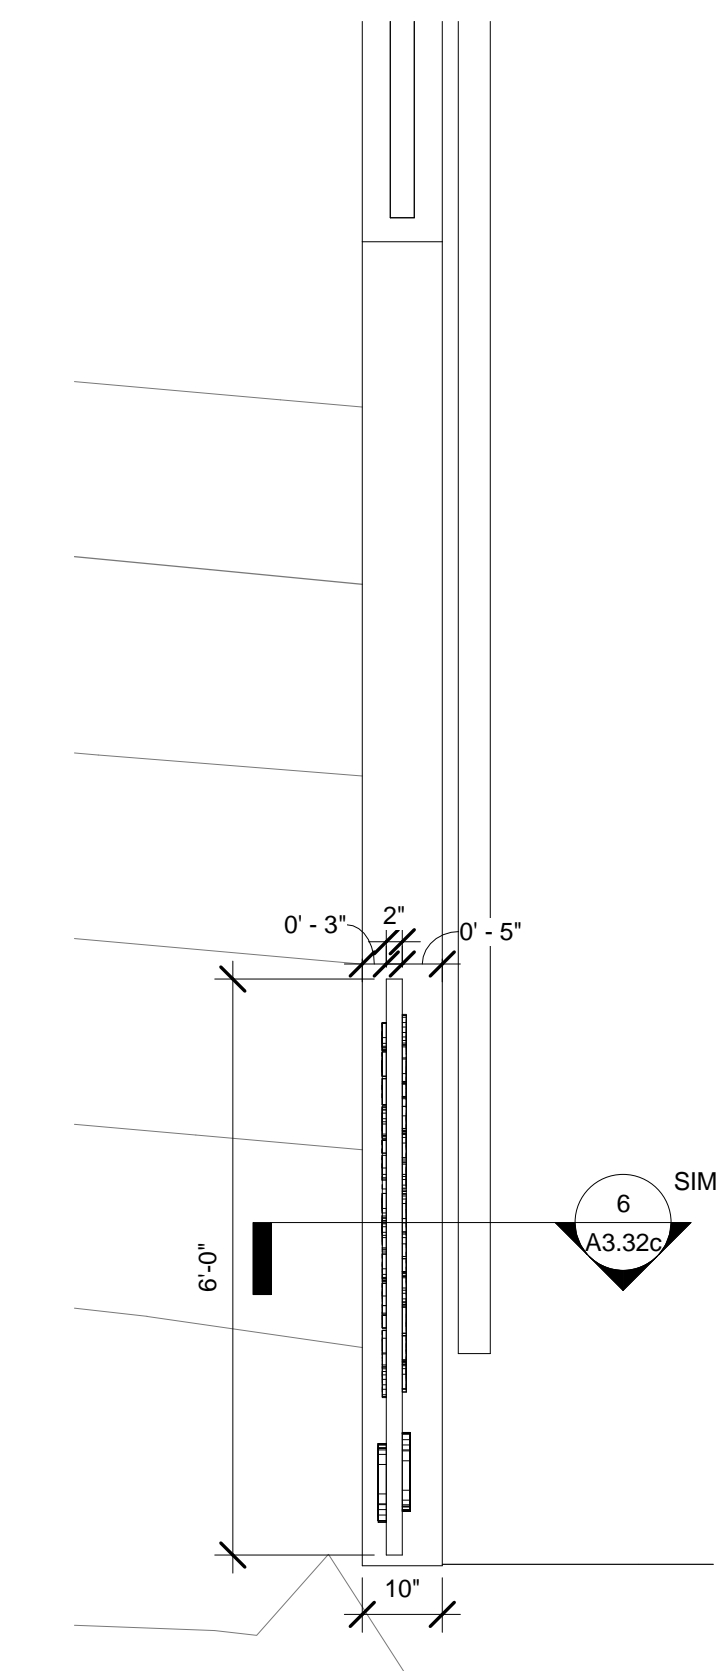


**4 Plan Detail of Sign at Garage Entry**  
1/2" = 1'-0"

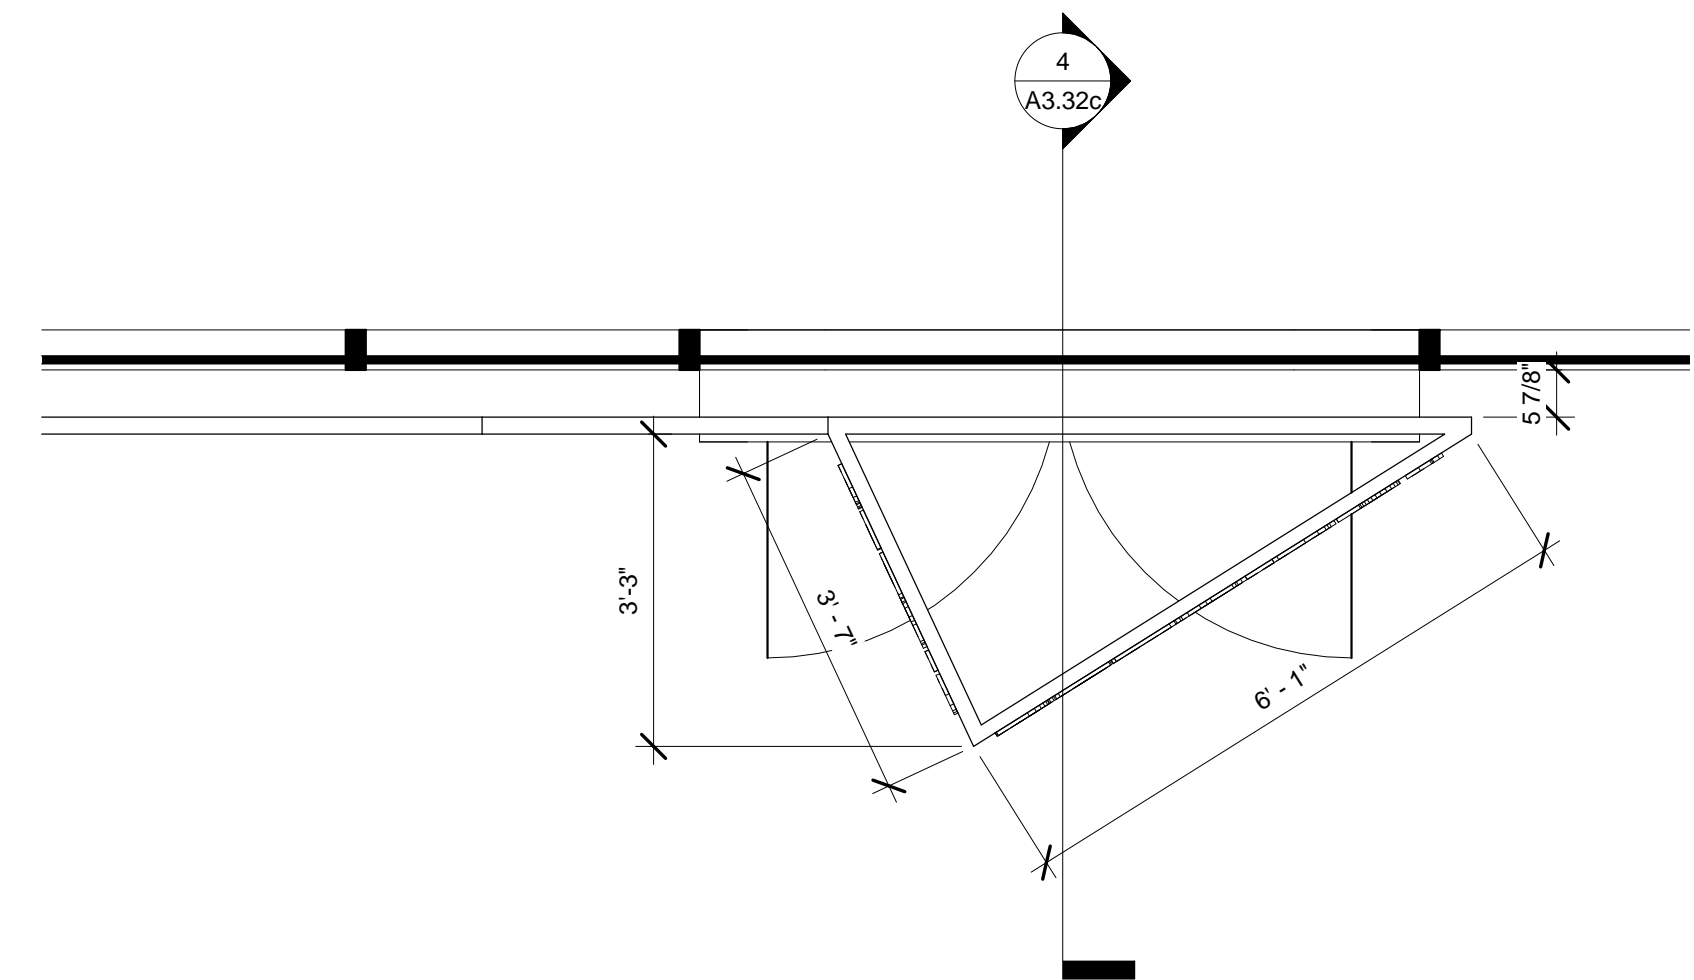

**3 Plan Detail of Ribbon Signage RBB, Typ.**  
1/2" = 1'-0"

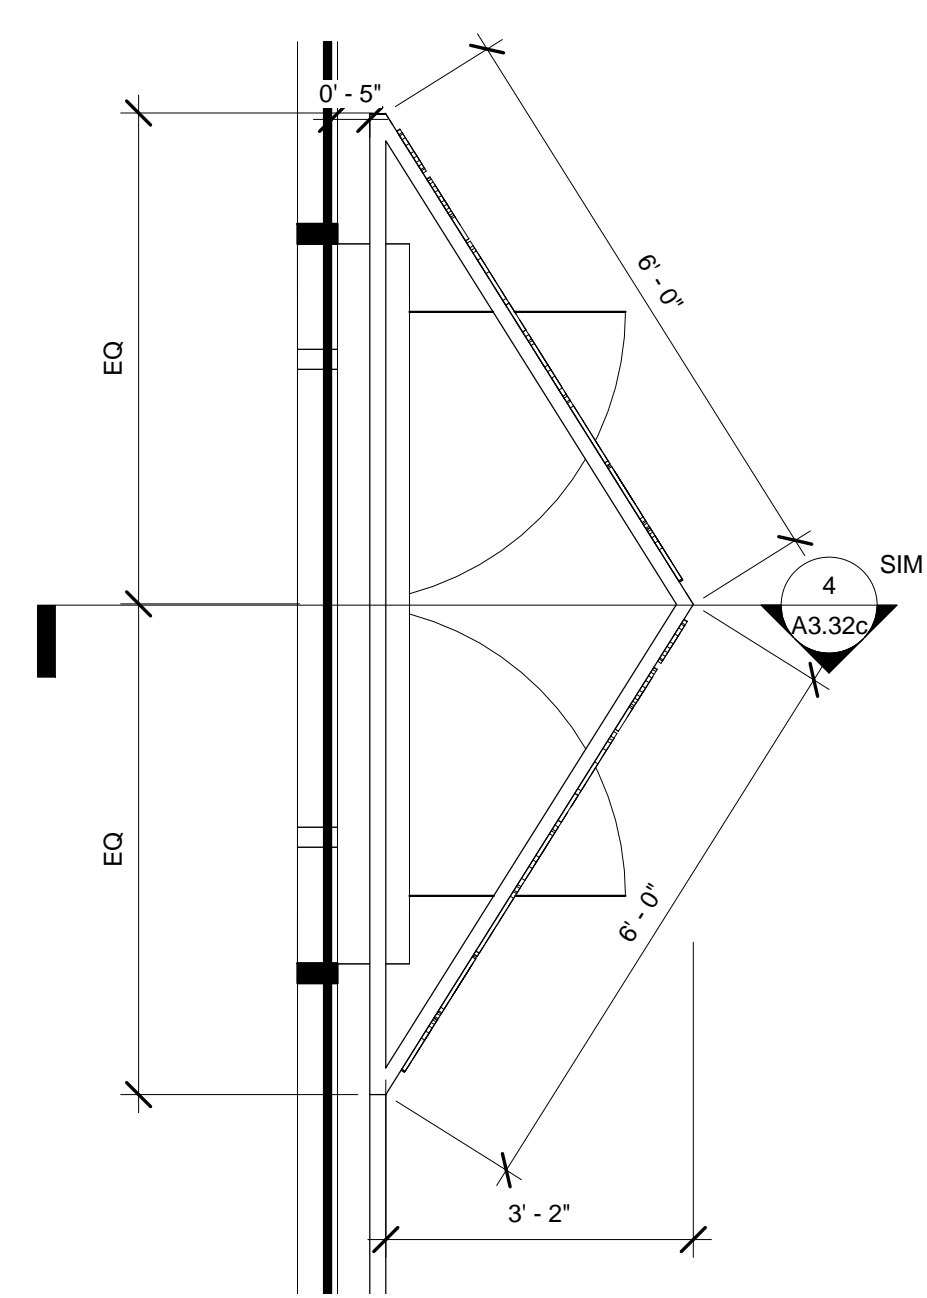

**2 Plan Detail of Ribbon Signage on WMS, Typ.**  
1/2" = 1'-0"

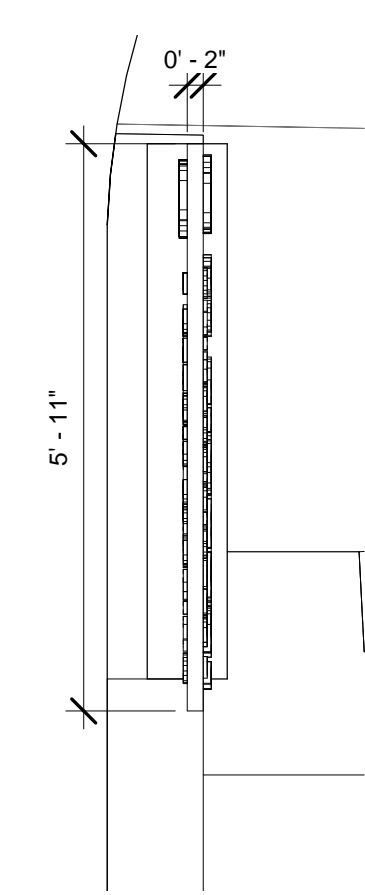

**1 Plan Detail of 11st SW Sign**  
1/2" = 1'-0"

**Architect:** SCOTT A. ERDY, AIA  
DAVID S. MCHENRY, AIA  
**emArchitecture**  
Erdy McHenry Architecture, LLC  
915 North Orianna Street  
Philadelphia, Pennsylvania 19123  
ph: 215.925.7000 fax: 215.925.1990  
web: http://www.em-arc.com

**Signage Plan Details**

SCALE: As indicated	DATE: 01/10/2013
DRAWN BY: Author	PROJECT NO: EM 1148.00
DRAWING NUMBER:	

Drawing Issue	Date

1000 West Main Street  
1000 W. Main Street, Charlottesville, VA

**Client:**  
**CA** STUDENT LIVING  
Campus Acquisitions Holdings, LLC  
161 N. Clark, Suite 2050  
Chicago, IL 60601  
312-994-1874

**Landscape Architect:**  
Roofmeadow  
7135 Germantown Avenue  
2nd Fl.  
Philadelphia, PA 19119

**MEP/FP/IT Engineer:**  
Environetronics Design, Inc.  
One Penn Center  
1617 JFK Blvd, Suite 1600  
Philadelphia, PA 19103

**Structural Engineer:**  
O'Donnell & Naccarato  
111 S. Independence Mall East  
Suite 950  
Philadelphia, PA 19106


**Vertical Transportation:**  
CMH Elevator Consultants & Associates, LLC  
325 N. Saint Paul Street,  
Suite 1330  
Dallas, TX 75201

**Civil Consultant:**  
Terra Engineering  
2374 Stuarts Draft Highway  
Stuarts Draft, VA 24477  
434-989-8786


**Architect:** SCOTT A. ERDY, AIA  
DAVID S. MCHENRY, AIA  
**emArchitecture**  
Erdy McHenry Architecture, LLC  
915 North Orianna Street  
Philadelphia, Pennsylvania 19123  
ph: 215.925.7000 fax: 215.925.1990  
web: http://www.em-arc.com

**Signage Details**


SCALE: As indicated	DATE: 01/10/2013
DRAWN BY: Author	PROJECT NO: EM 1148.00
DRAWING NUMBER:	

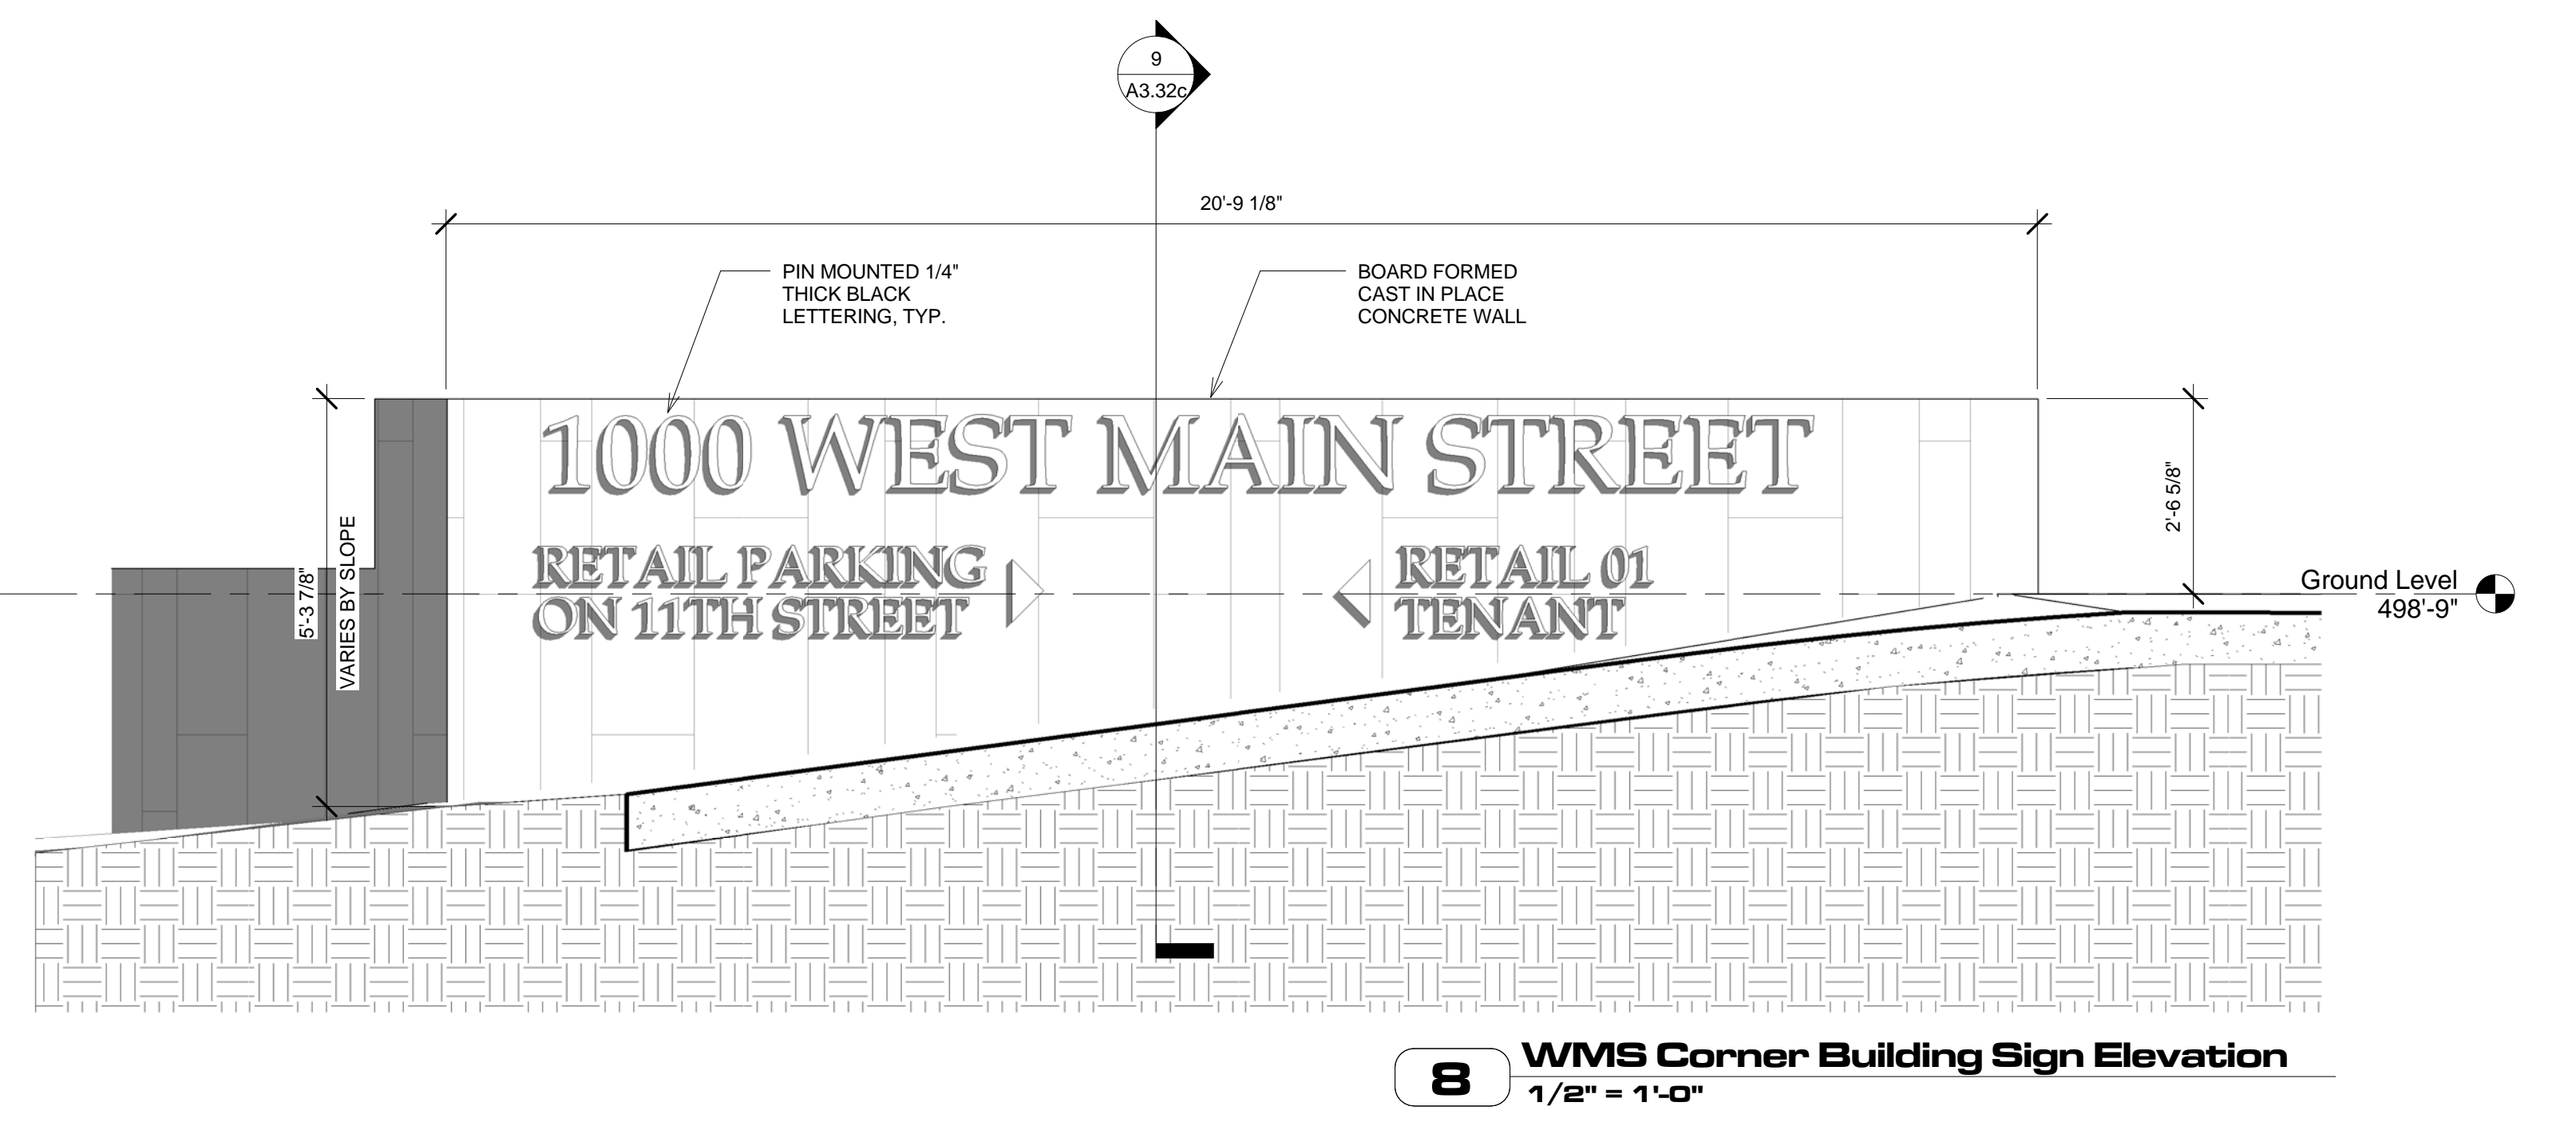


**8 WMS Corner Building Sign Elevation**  
1/2" = 1'-0"

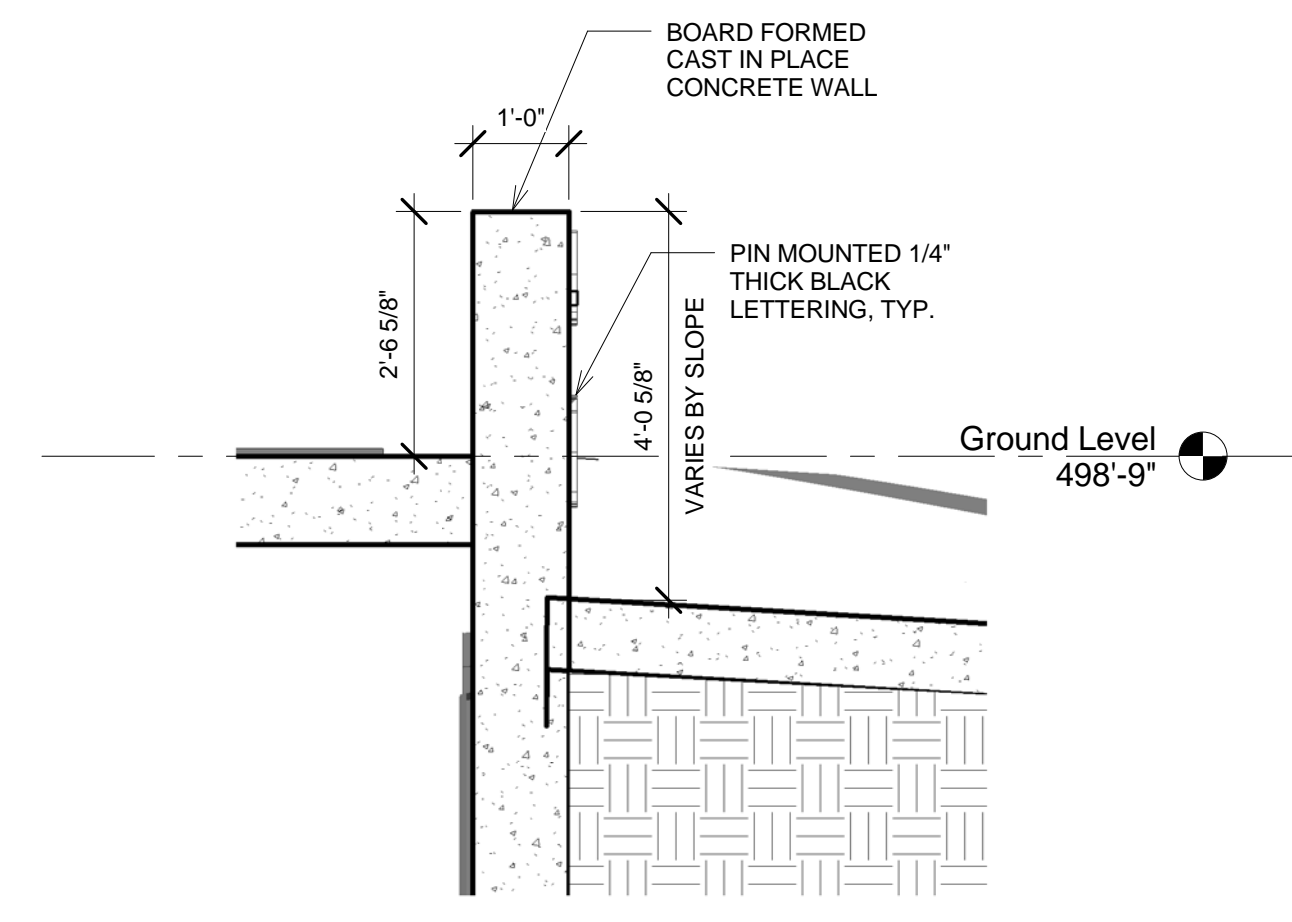


**9 WMS Corner Building Sign Section**  
1/2" = 1'-0"

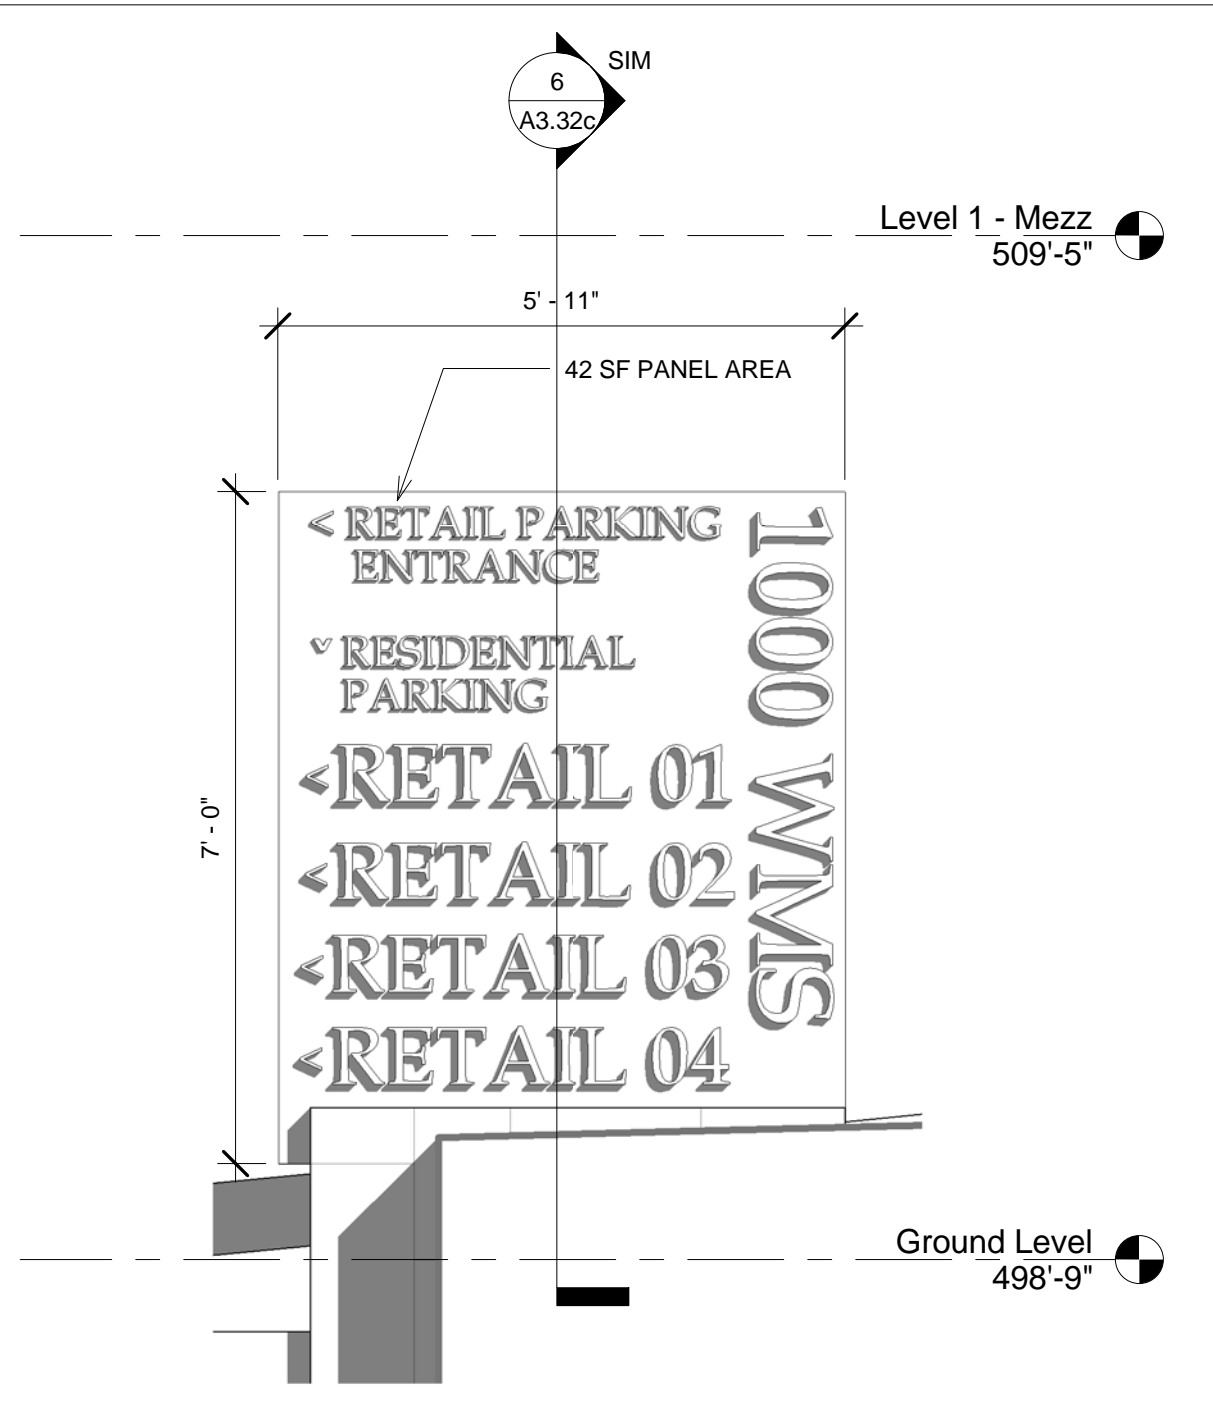


**10 11th St SW Sign Elevation**  
1/2" = 1'-0"

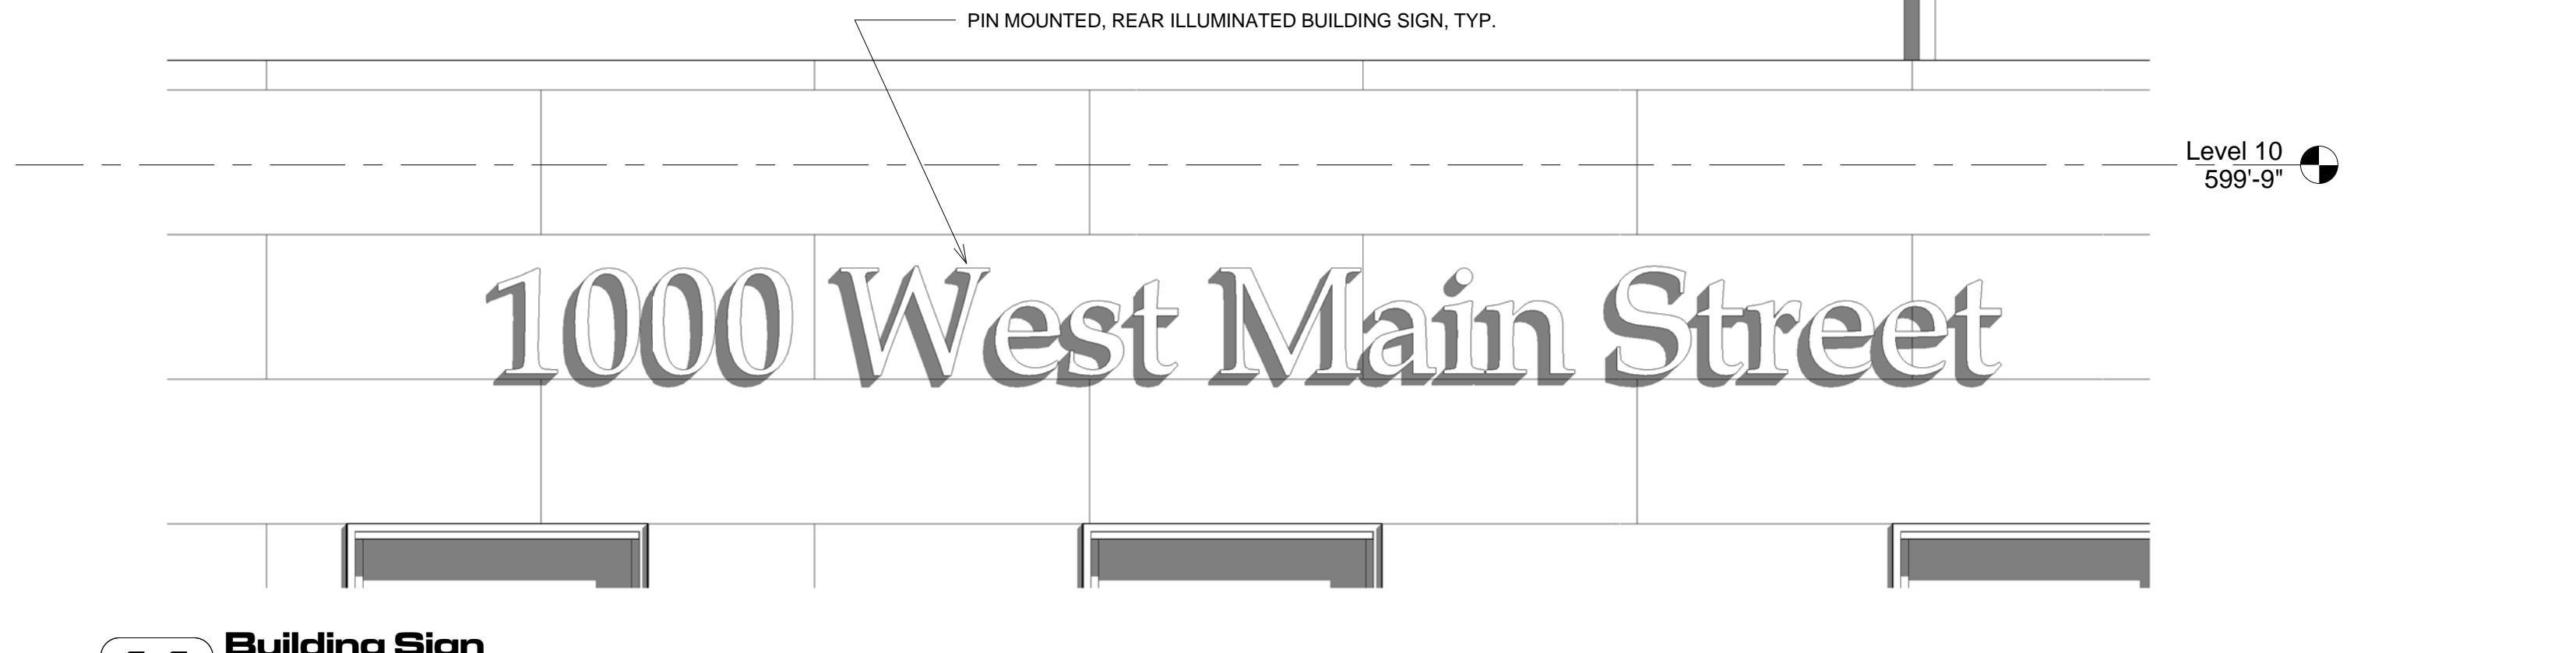


**11 Building Sign**  
1/2" = 1'-0"

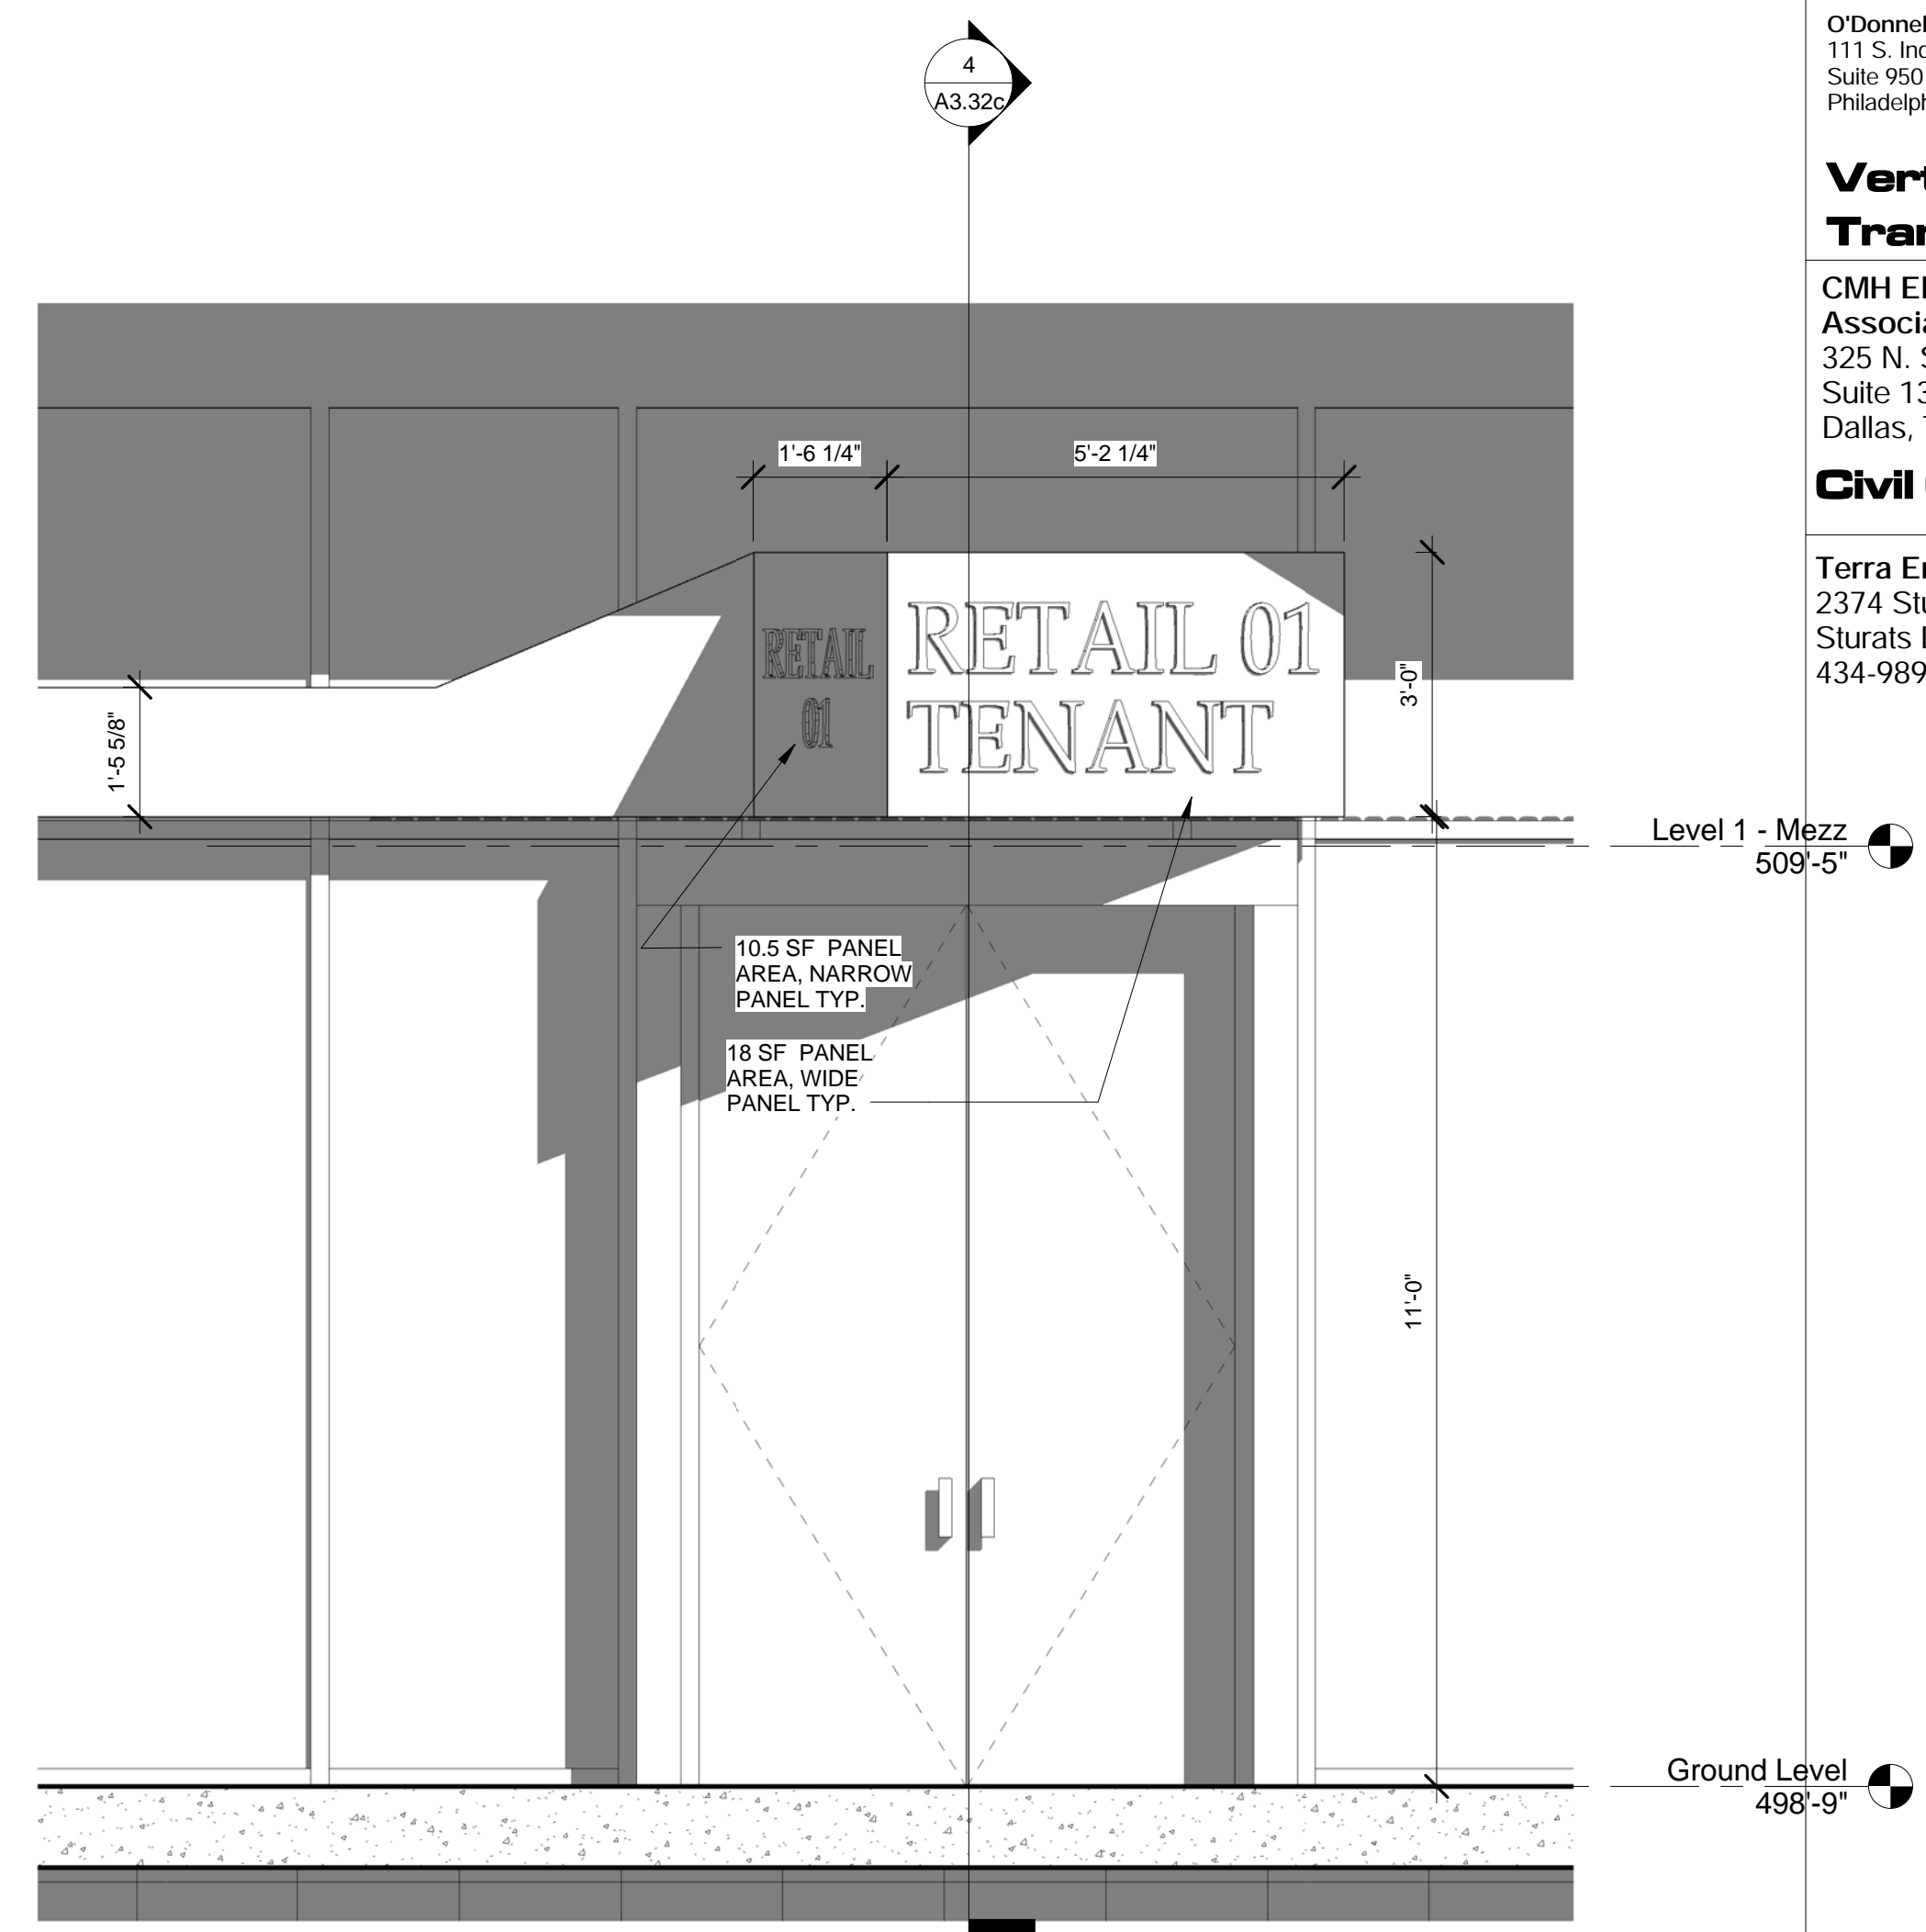


**3 Retail Signage Ribbon Elevation**  
1/2" = 1'-0"

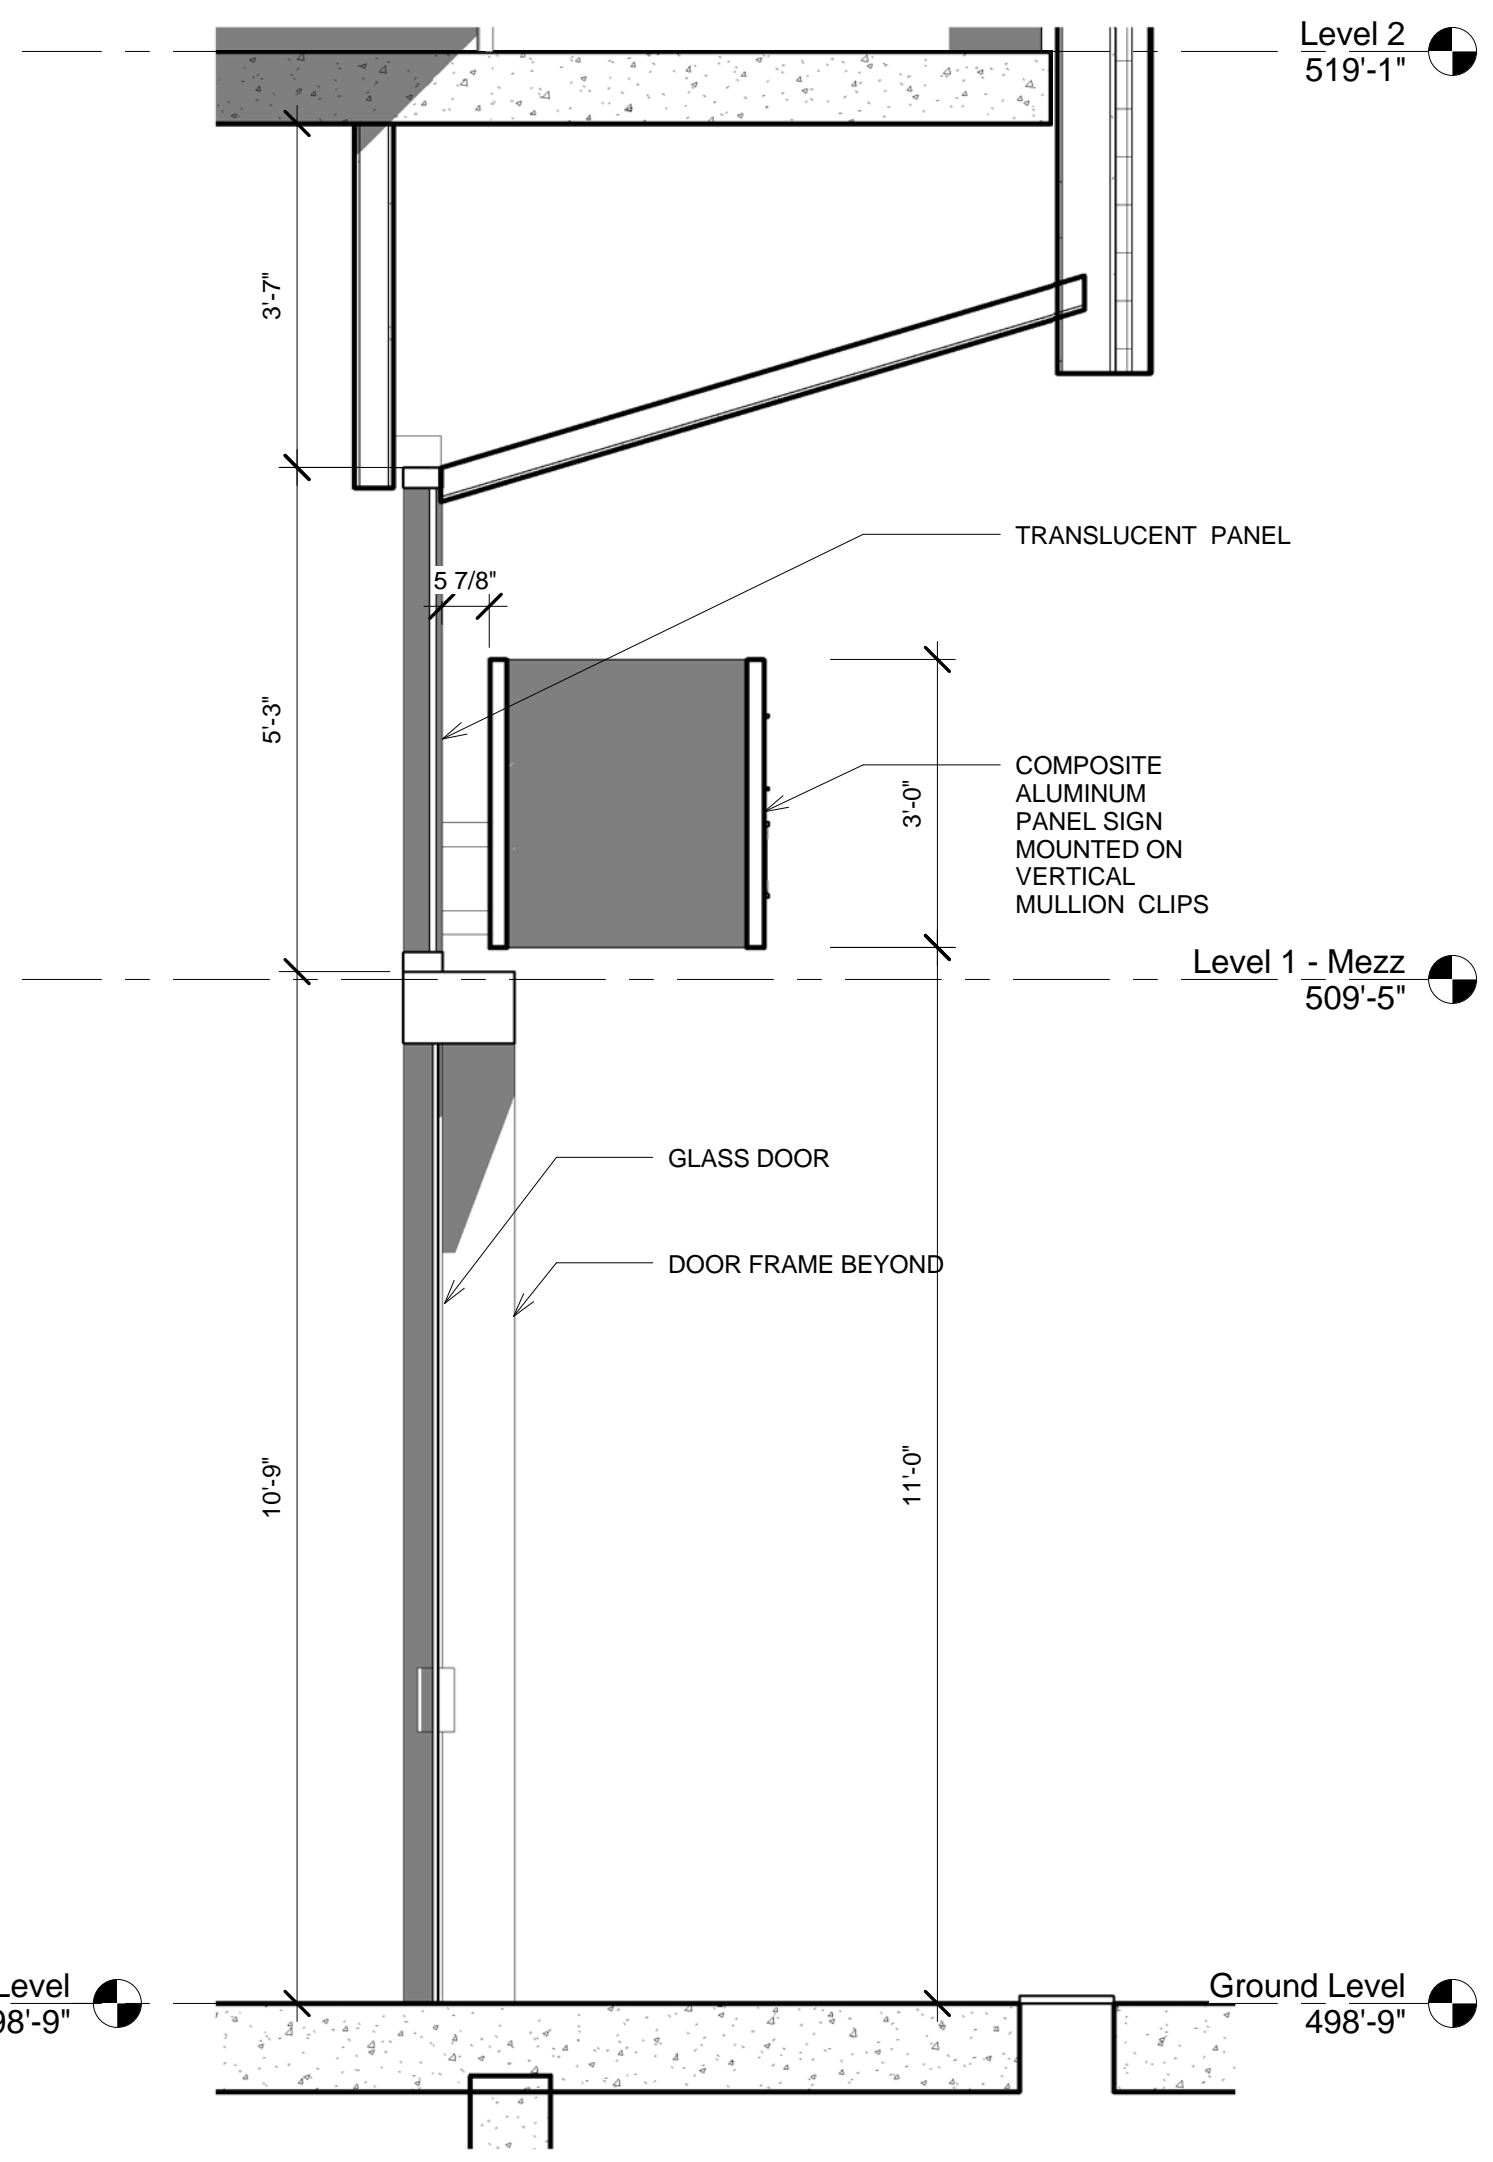


**4 Section @ Retail Entry**  
1/2" = 1'-0"

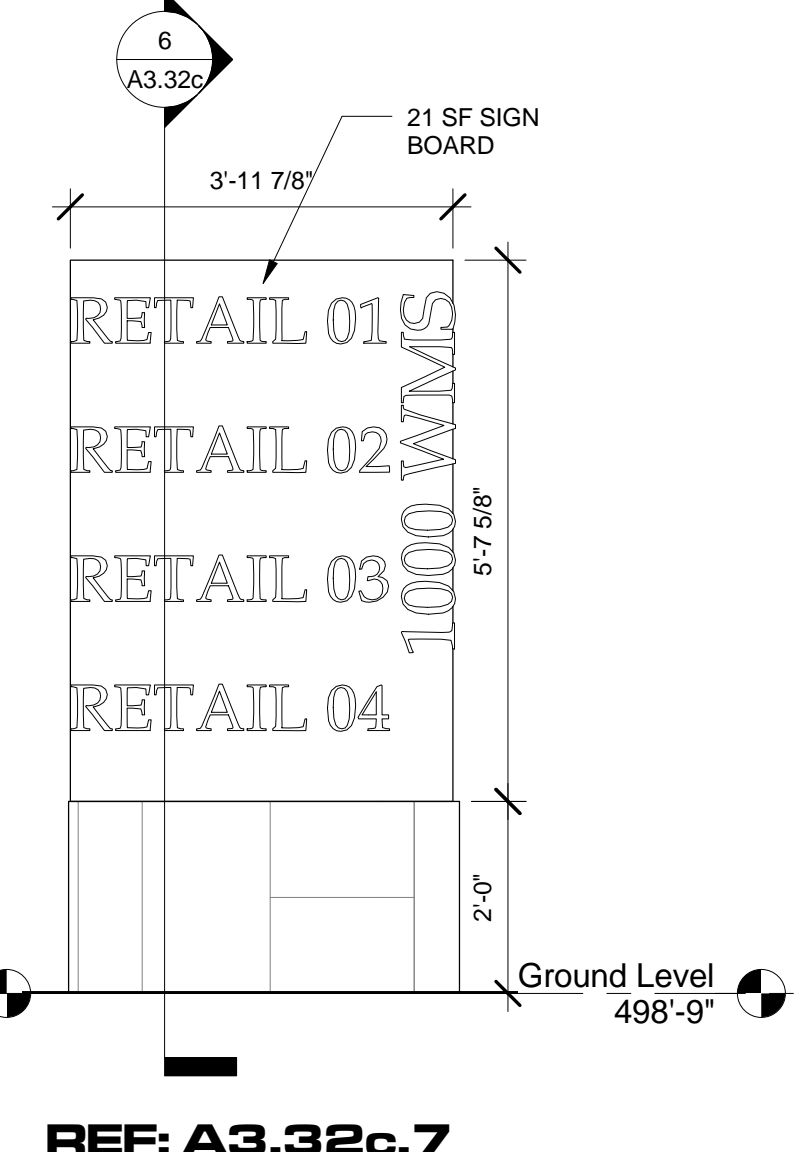

**5 Sign @ WMS Park Elevation**  
1/2" = 1'-0"

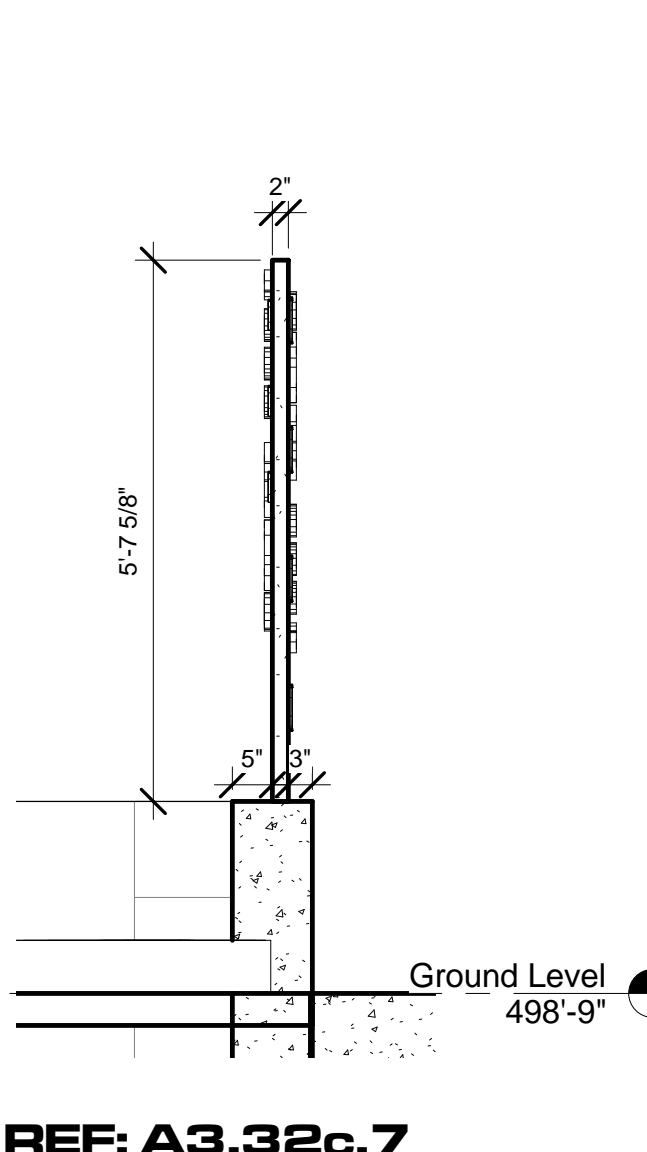

**6 Sign @ WMS Park Section**  
1/2" = 1'-0"

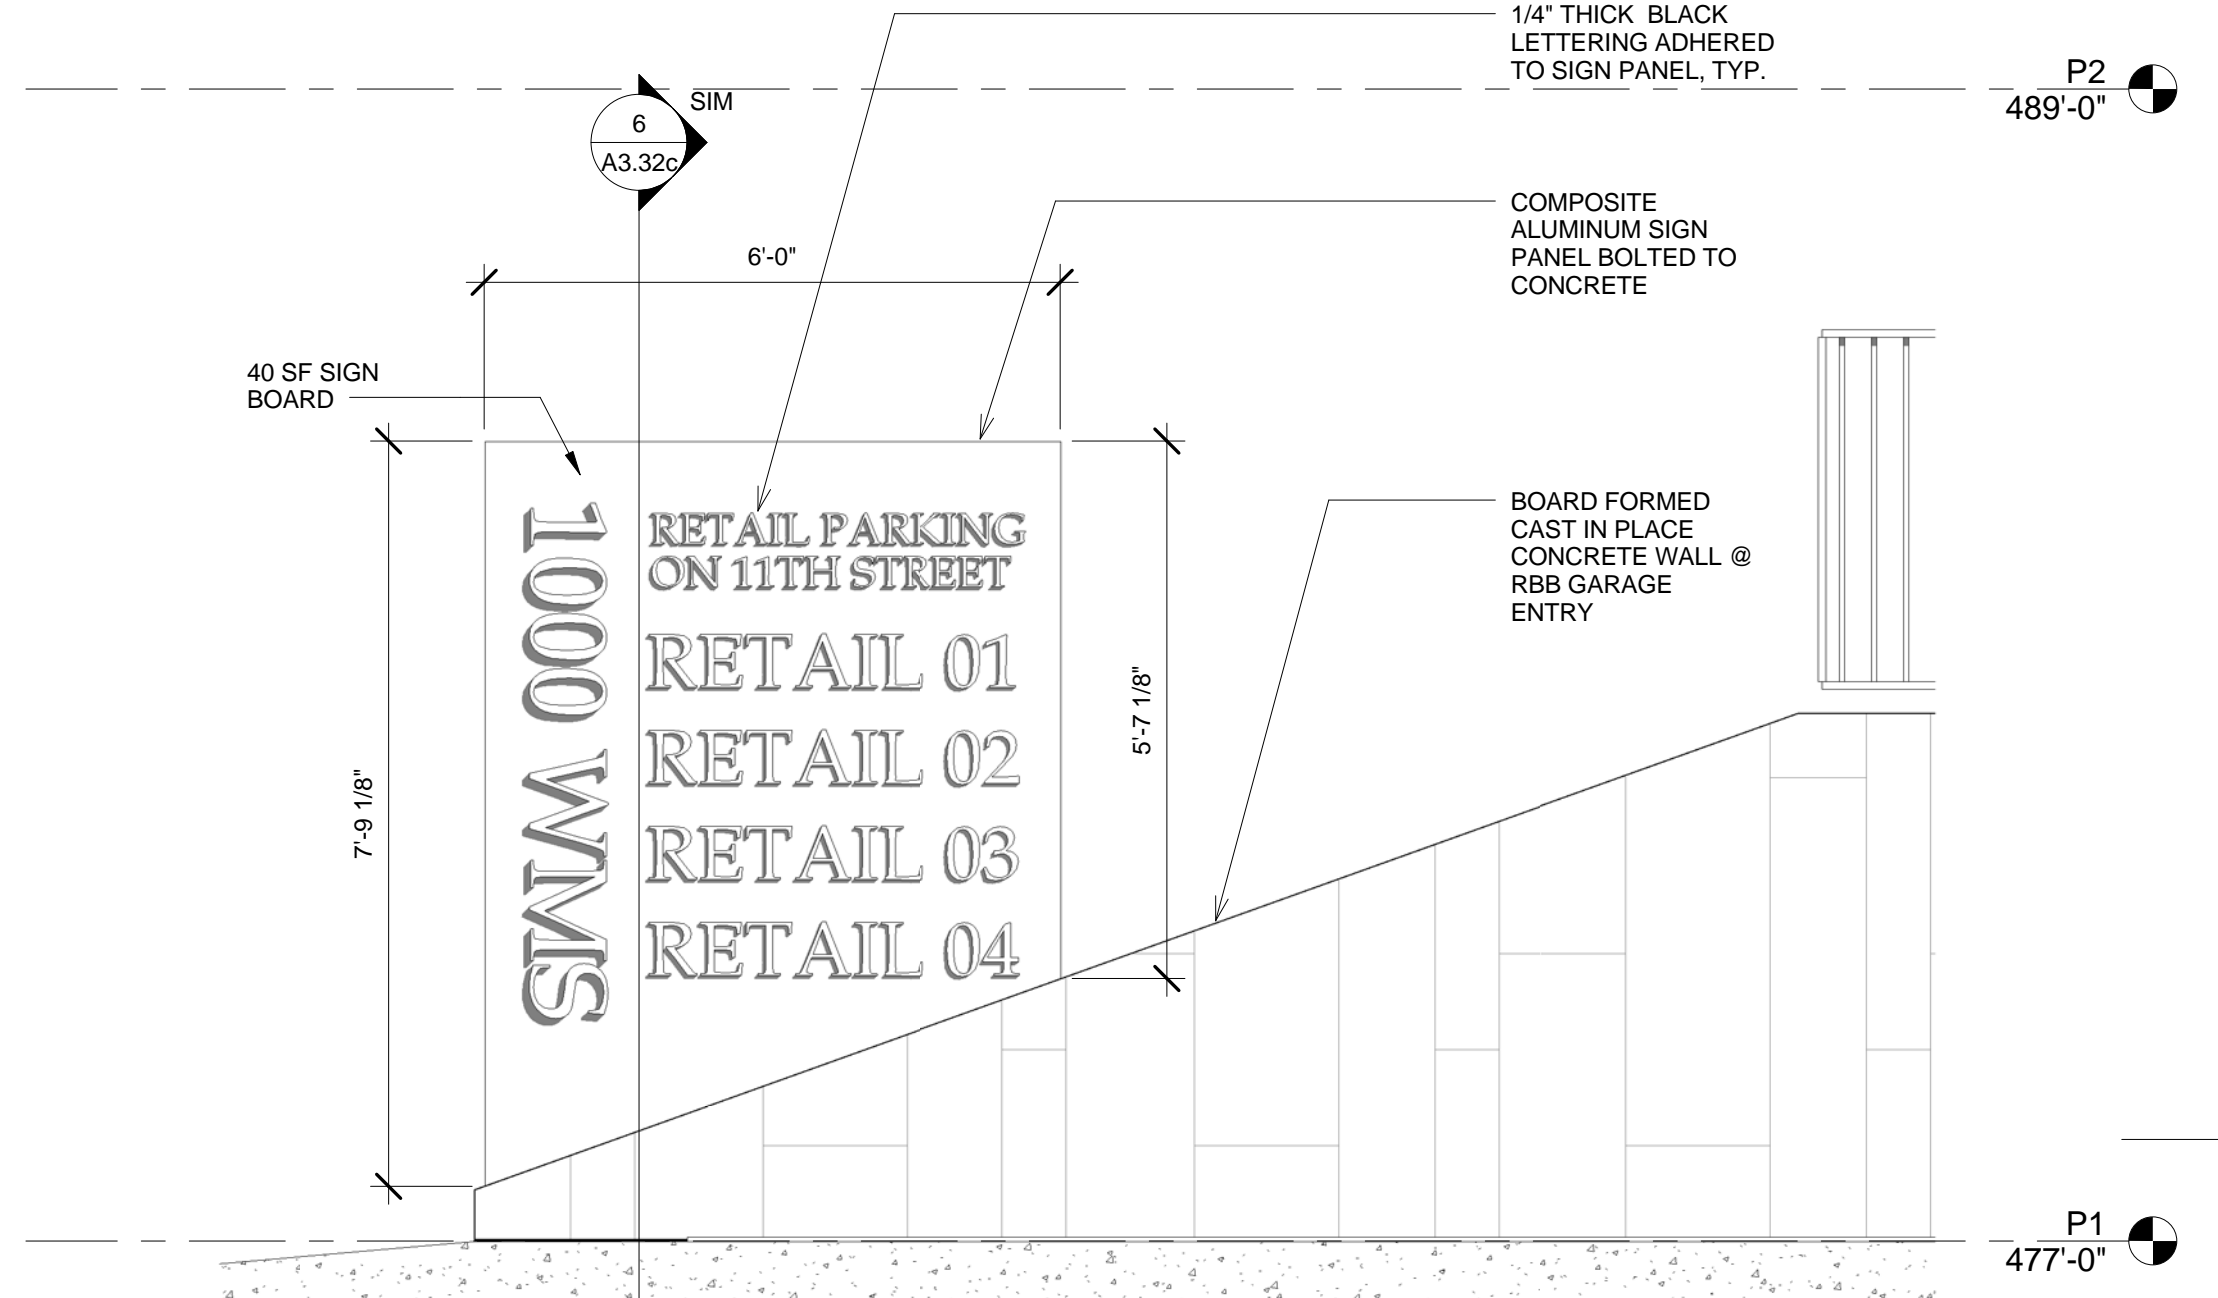

**7 Sign @ RBB Parking Entry Elevation**  
1/2" = 1'-0"



**1 West Main Street Elevation - Retail**  
1/8" = 1'-0"

**2 East Elevation - Retail**  
1/8" = 1'-0"