


P15-0142

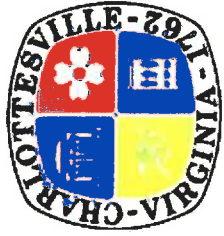

### Board of Architectural Review (BAR) Certificate of Appropriateness

RECEIVED

Please Return To: City of Charlottesville  
Department of Neighborhood Development Services  
P.O. Box 911, City Hall  
Charlottesville, Virginia 22902  
Telephone (434) 970-3130 Fax (434) 970-3359  
NEIGHBORHOOD DEVELOPMENT SERVICES

Please submit ten (10) copies of application form and all attachments.  
For a new construction project, please include \$375 application fee. For all other projects requiring BAR approval, please include \$125 application fee. For projects that require only administrative approval, please include \$100 administrative fee. Make checks payable to the City of Charlottesville.  
The BAR meets the third Tuesday of the month.  
Deadline for submittals is Tuesday 3 weeks prior to next BAR meeting by 3:30 p.m.

Owner Name ANDREA LARSON Applicant Name Andrea Larson

Project Name/Description Fence @ 534 Park St. Parcel Number \_\_\_\_\_

Property Address 534 Park St. Charlottesville 22902

**Applicant Information**  
Address: 534 Park St. 22902

Email: Andy L Larson @ Gmail . com

Phone: (W) \_\_\_\_\_ (H) (434) 249-1821

FAX: \_\_\_\_\_

**Property Owner Information (if not applicant)**  
Address: \_\_\_\_\_

Email: \_\_\_\_\_

Phone: (W) \_\_\_\_\_ (H) \_\_\_\_\_

FAX: \_\_\_\_\_

Do you intend to apply for Federal or State Tax Credits for this project?  
Tommytennis56@hotmail.com

**Description of Proposed Work (attach separate narrative if necessary):**  
ERECT 6' WOODEN FENCE, TO BE STAINED TO MATCH HOUSE COLORS

**Signature of Applicant**  
I hereby attest that the information I have provided is, to the best of my knowledge, correct. (Signature also denotes commitment to pay invoice for required mail notices.)

[Signature] Sept. 8, 2015  
Signature \_\_\_\_\_ Date \_\_\_\_\_

ANDREA LARSON 9/8/15  
Print Name \_\_\_\_\_ Date \_\_\_\_\_

**Property Owner Permission (if not applicant)**  
I have read this application and hereby give my consent to its submission.

[Signature] 9/8/15  
Signature \_\_\_\_\_ Date \_\_\_\_\_

ANDREA LARSON 9/8/15  
Print Name \_\_\_\_\_ Date \_\_\_\_\_

(Light Gray)

List All Attachments (see reverse side for submittal requirements):

**For Office Use Only**

Received by: P. Cunningham

Fee paid: \_\_\_\_\_ Cash/Chk. # 1542

Date Received: 9-8-2015

Approved/Disapproved by: M/Search

Date: 9/8/2015

Conditions of approval: \_\_\_\_\_




222236

THIS IS TO CERTIFY THAT ON AUGUST 29, 1991  
THIS PLAT AND THAT THE TITLE LINES AND WALLS OF THE BUILDINGS ARE SHOWN HEREON.  
PROPERTY IS NOT IN THE H.U.D.  
DEFINED 100 YEAR FLOOD ZONE.

I SURVEYED THE PROPERTY SHOWN ON

*A. Edwards*  
ARTHUR F. EDWARDS

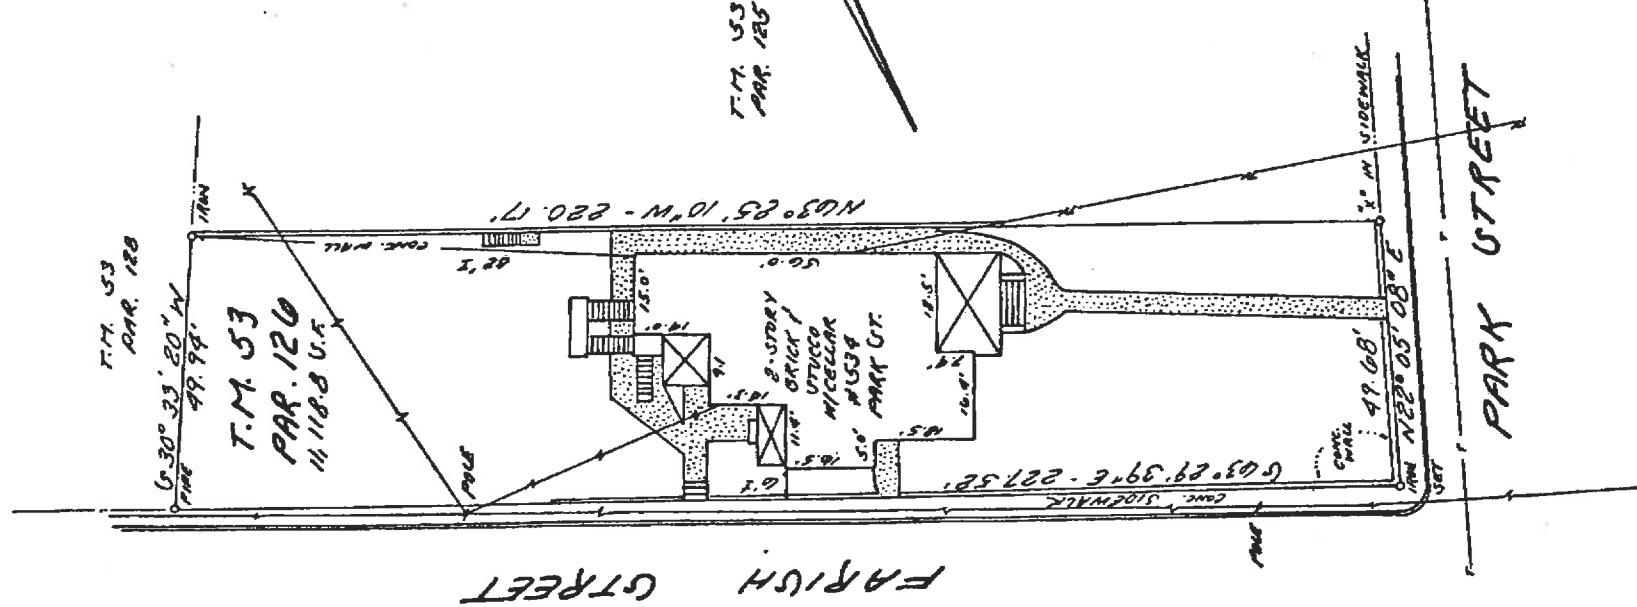

T.M. 53  
PAR. 125

Deed Book 566  
page # 525

SCALE: 1" = 30'

PHYSICAL SURVEY SHOWING  
PARCEL 126 AS SHOWN ON  
SHEET 53 CITY TAX MAPS  
CHARLOTTESVILLE, VIRGINIA

AUG. 29, 1991

B. AUBREY HUFFMAN & ASSOCIATES, LTD.  
CIVIL ENGINEERING · LAND SURVEYING · LAND PLANNING  
CHARLOTTESVILLE, VIRGINIA

7055/R

PS 107-13

