




1 MARKET STREET FENCE AND GATE ELEVATION LOOKING SOUTH  
SCALE: 1/2" = 1'-0"

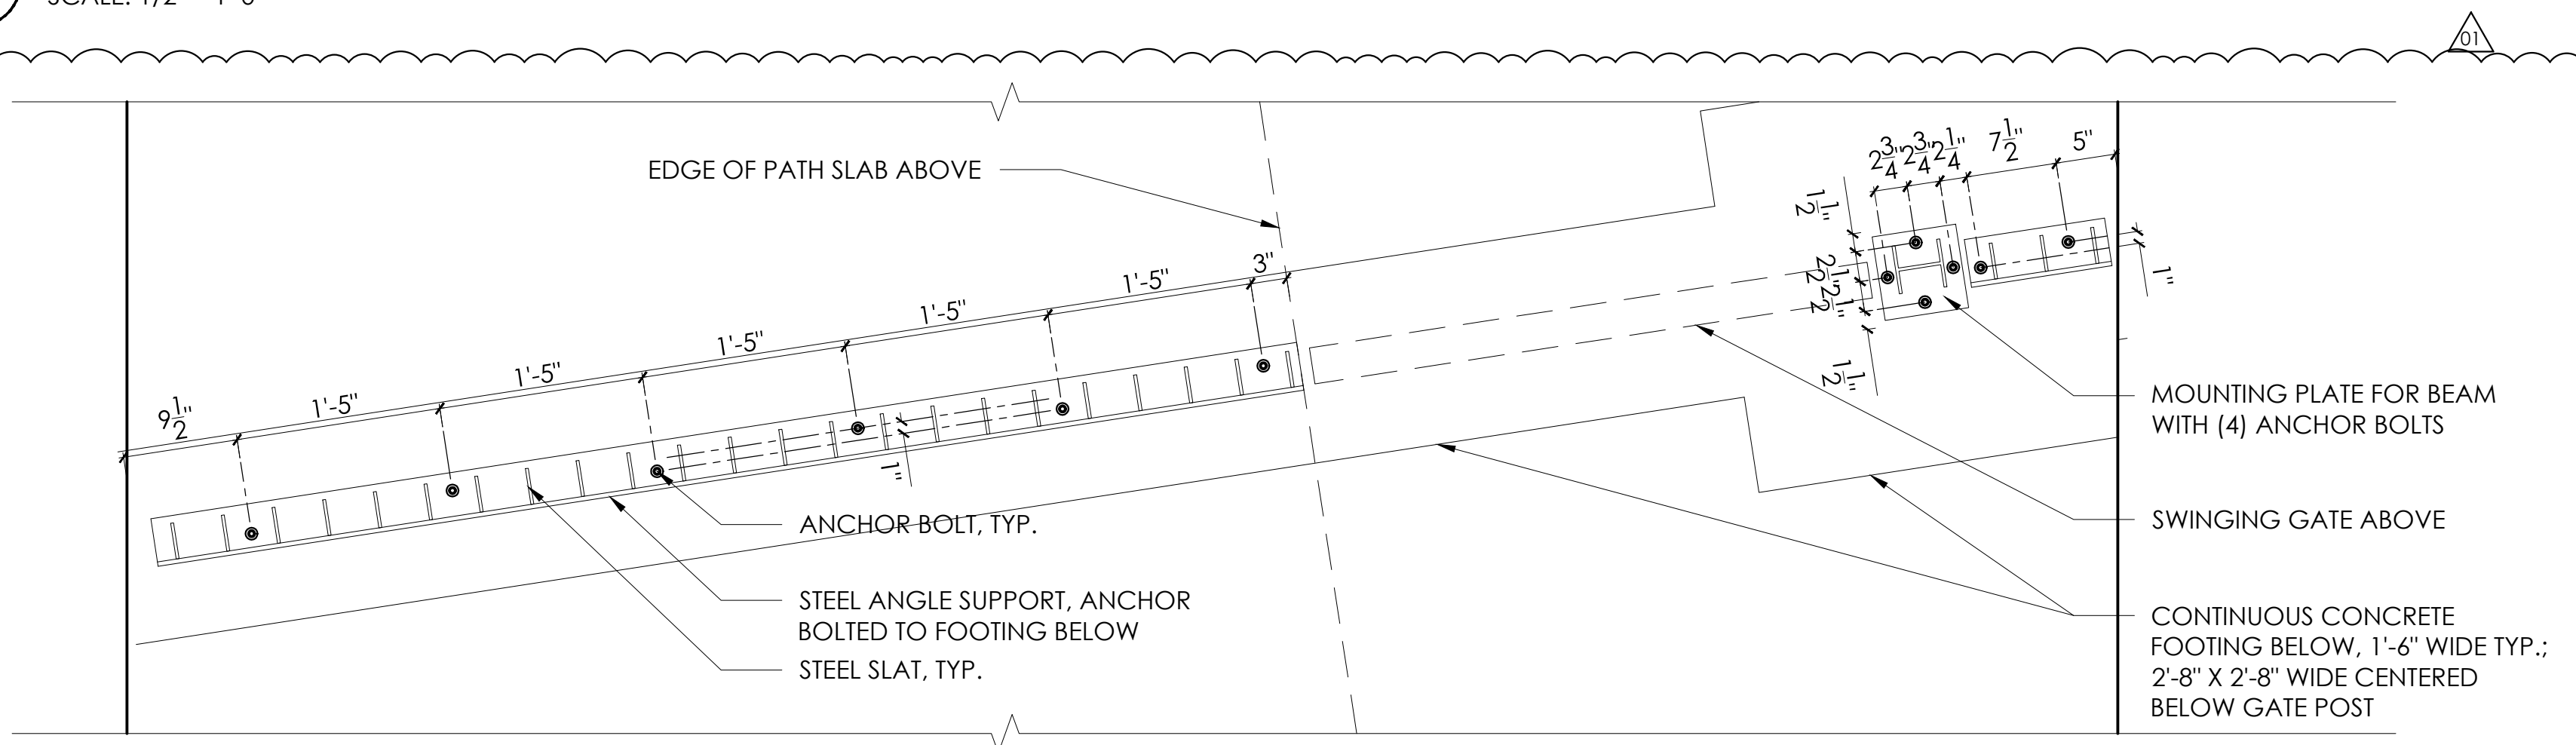


2 FENCE AND GATE ANCHOR BOLTING PLANT  
SCALE: 1" = 1'-0"

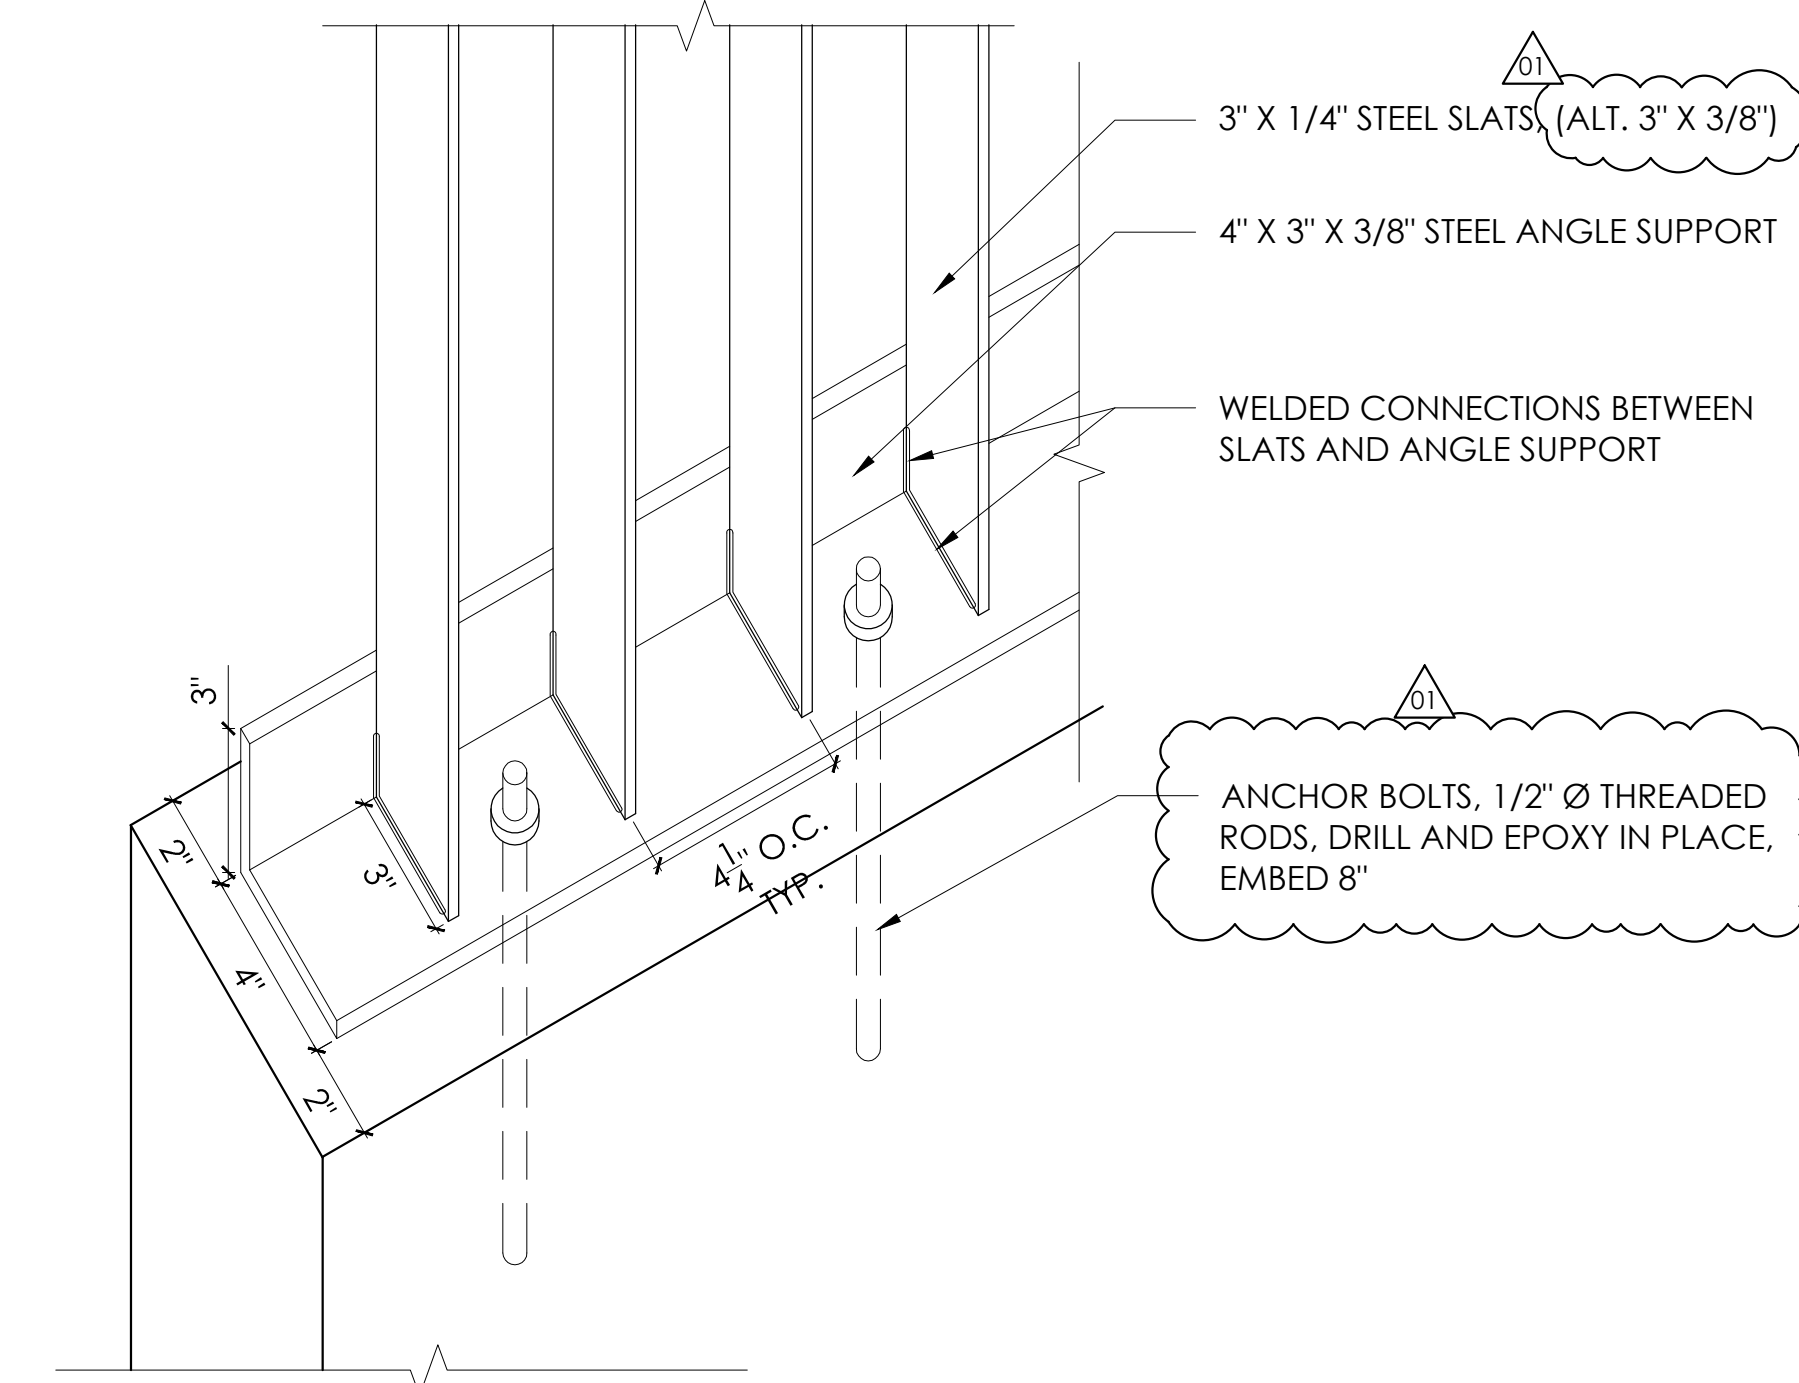

3 FENCE FOOTING CONNECTION - PARTIAL AXONOMETRIC  
SCALE: 3" = 1'-0"

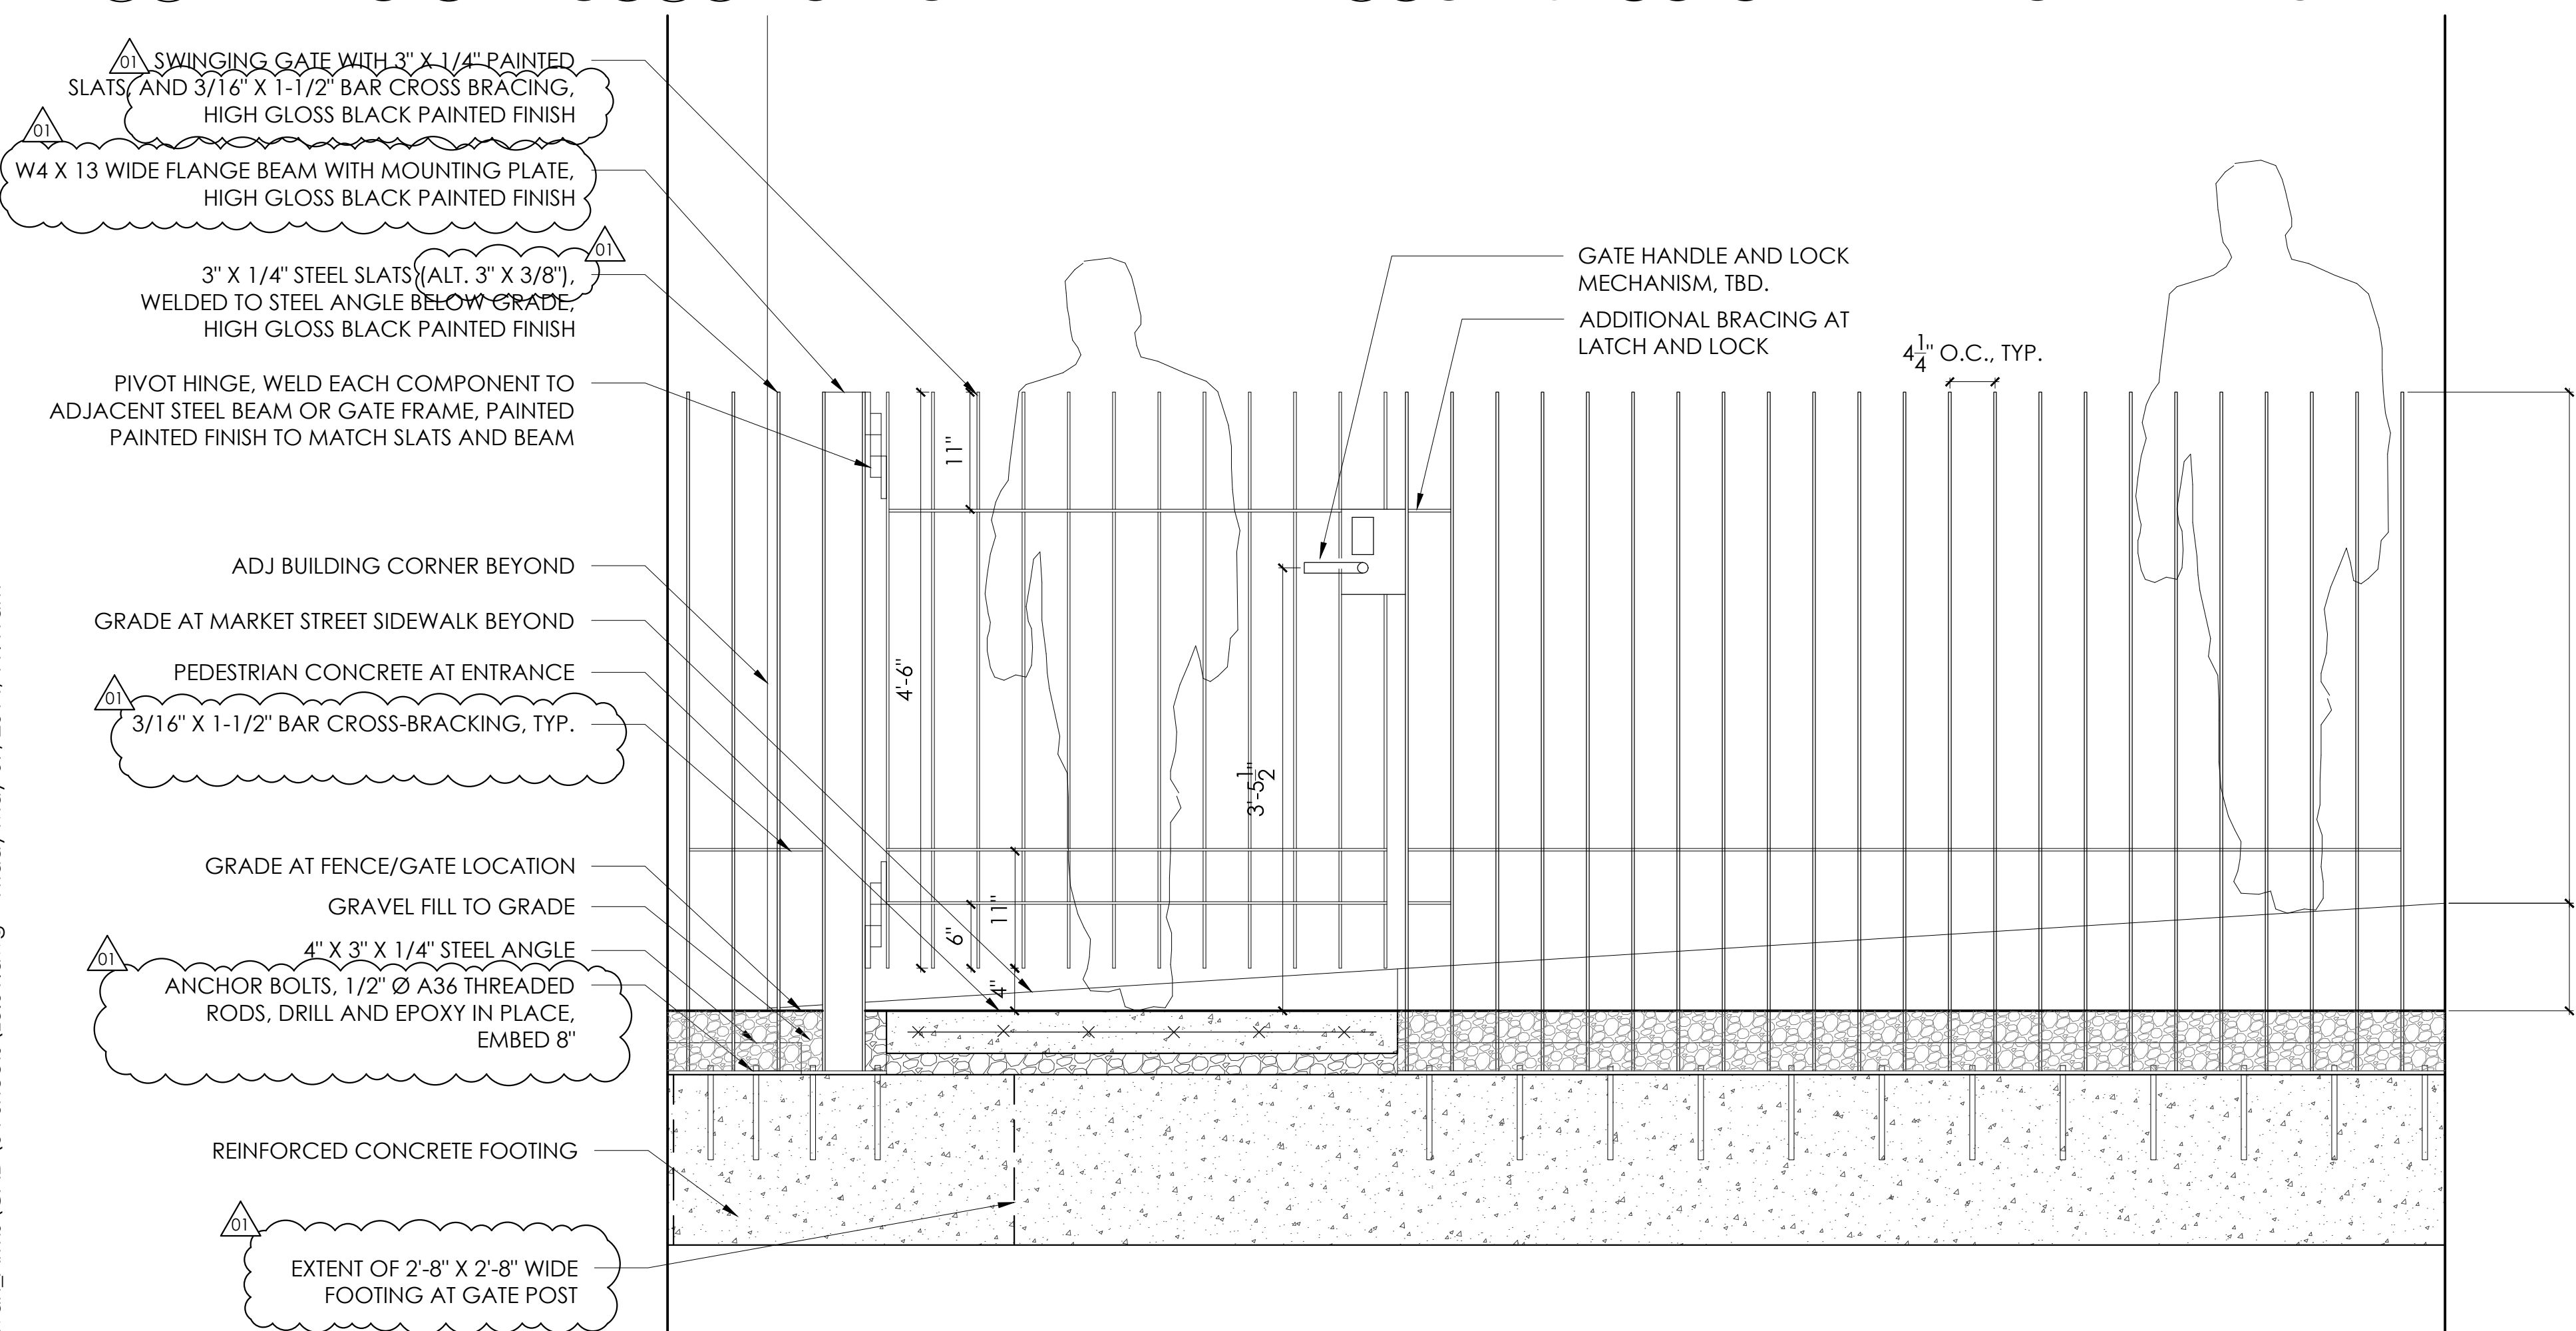

4 FENCE AND GATE SECTION ELEVATION LOOKING NORTH  
SCALE: 1" = 1'-0"

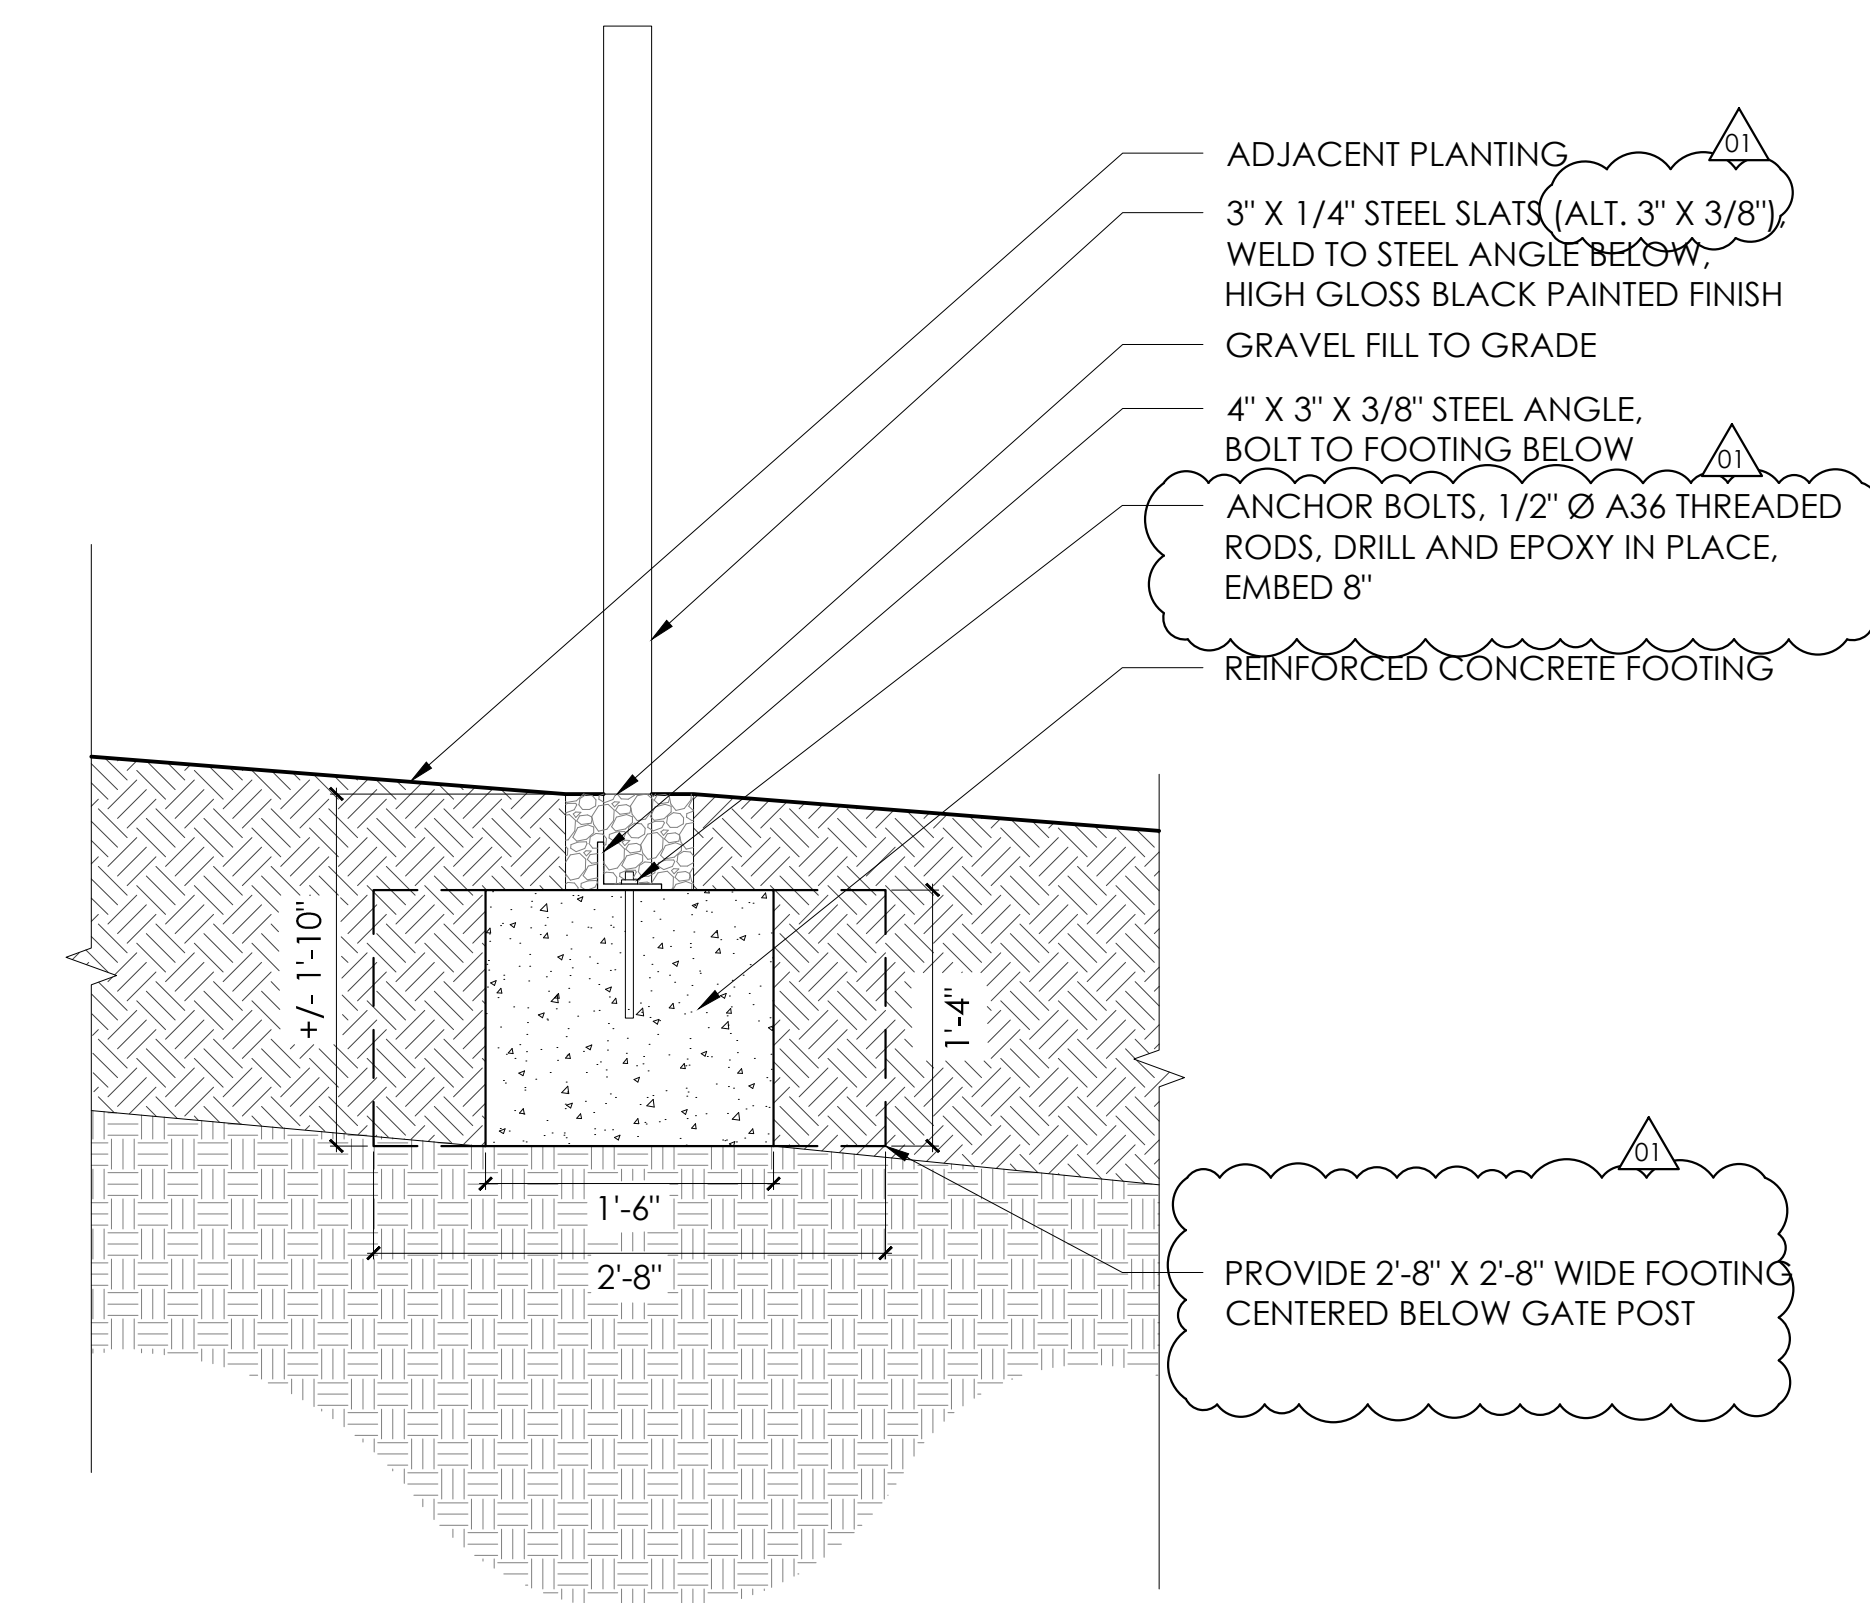

5 FENCE CROSS-SECTION DETAIL  
SCALE: 1" = 1'-0"

NO.	Date	Issues/Revisions
-----	------	------------------

01	5/9/2014	Revision 01
----	----------	-------------

STAMP

NOT FOR  
CONSTRUCTION

PROJECT NAME

Sylvan Arms

Charlottesville,  
Virginia

95% COORDINATION SET

PROJECT NO.:  
DRAWN BY: NF, BG  
CHECKED BY: BG

DRAWING TITLE

Fence and  
Gate Details

DATE: May 09, 2014  
SCALE: 3/4" = 1'-0"

DRAWING NUMBER

L5.01