


3 Alley Plan  
Scale: 3/8" = 1'-0"

SK-1

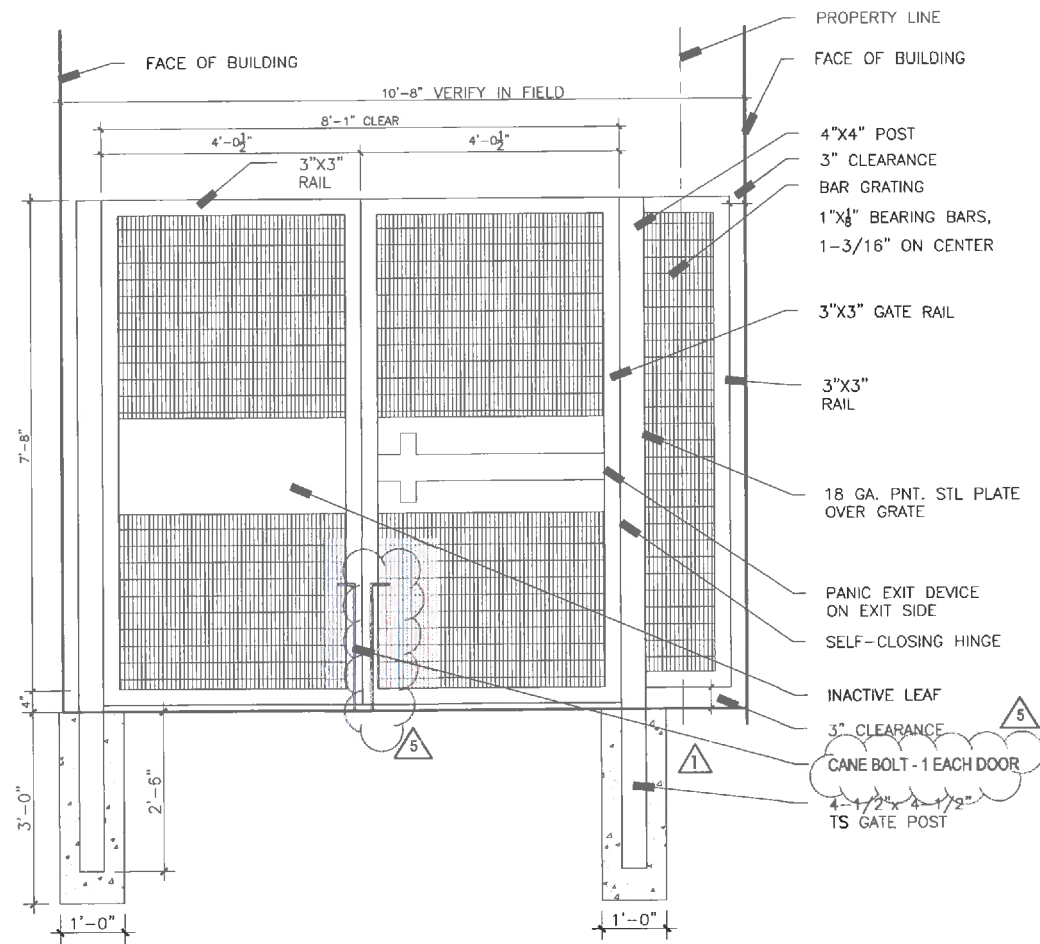

4 ALLEY GATE AND SECURITY FENCE ELEVATION

SK-2

PACKAGE: RF1955	BATTLE BUILDING	PROJ. No.
REVISION: 5		DATE: 3-31-14
DRAWING REF: LS 406		SCALE: AS NOTED
DRAWN BY: MJ		SHEET No.
CHECKED BY: DP		
Planning - Architecture - Interior Design - Engineering		

PACKAGE: RF1955	BATTLE BUILDING	PROJ. No.
REVISION: 5		DATE: 3-31-14
DRAWING REF: LS 406		SCALE: NTS
DRAWN BY: MJ		SHEET No.
CHECKED BY: DP		
Planning - Architecture - Interior Design - Engineering		







EXISTING BUILDING PROFILE EAST OF PROJECT SITE