


3 PLAN - PROPOSED (INSPIRED BY THE 1921 FACADE)  
 1/2" = 1'-0"

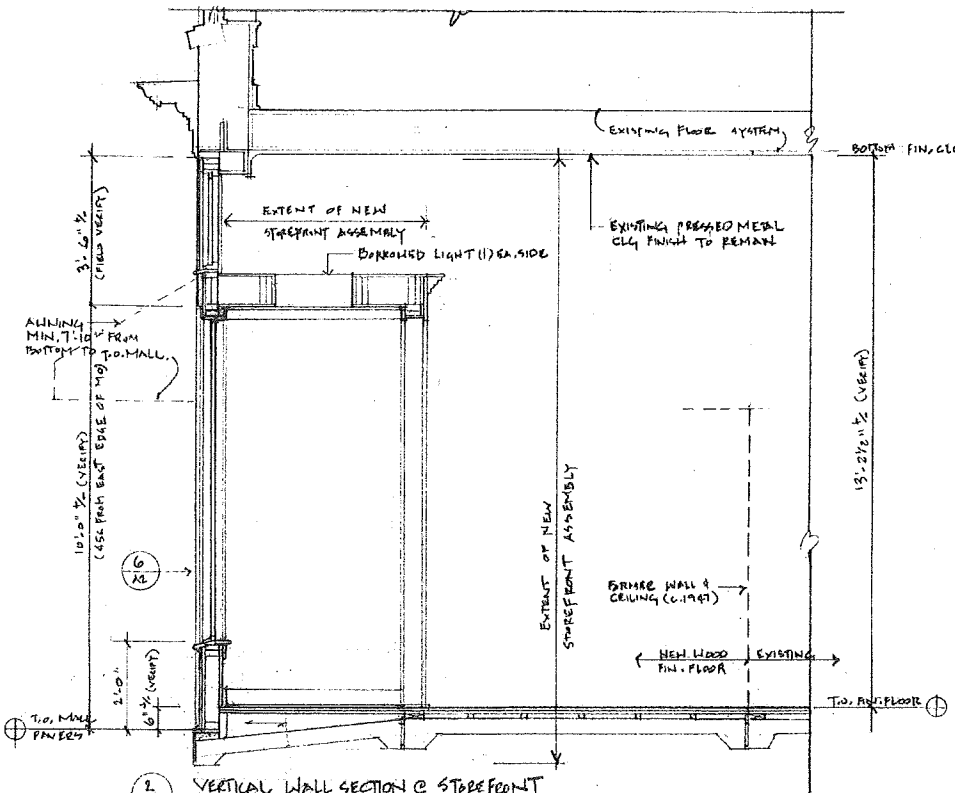


2 VERTICAL WALL SECTION @ STOREFRONT  
 1/2" = 1'-0"




1 BUILDING ELEVATION - EXISTING CONDITIONS W/ PROPOSED FACADE  
 1/4" = 1'-0" (FULL SHEET SIZE) 1/8" = 1'-0" (c 50% REDUCTION)

NOTES:


- 1 FINISHING & TRIM DETAILS ARE SHOWN IN WOOD. ALTERNATIVE MATERIALS THAT MAY ACHIEVE NARROWER SIGHTLINES (I.E. ALUMINUM) ARE BEING EXPLORED AND WILL BE PRESENTED TO THE BAR FOR CONSIDERATION.
- 2 GLAZING SHOWN IS 1/2" THICK TEM PECLED. IMPLICATIONS OF INSERTING 1/2" TO 1" THICK INSULATING GLASS ARE BEING EXPLORED AND WILL BE PRESENTED TO THE BAR FOR CONSIDERATION.
- 3 A MOTION SENSING DEVICE MAY BE SUBSTITUTED FOR THE "SLAP BUTTON" AS SHOWN.

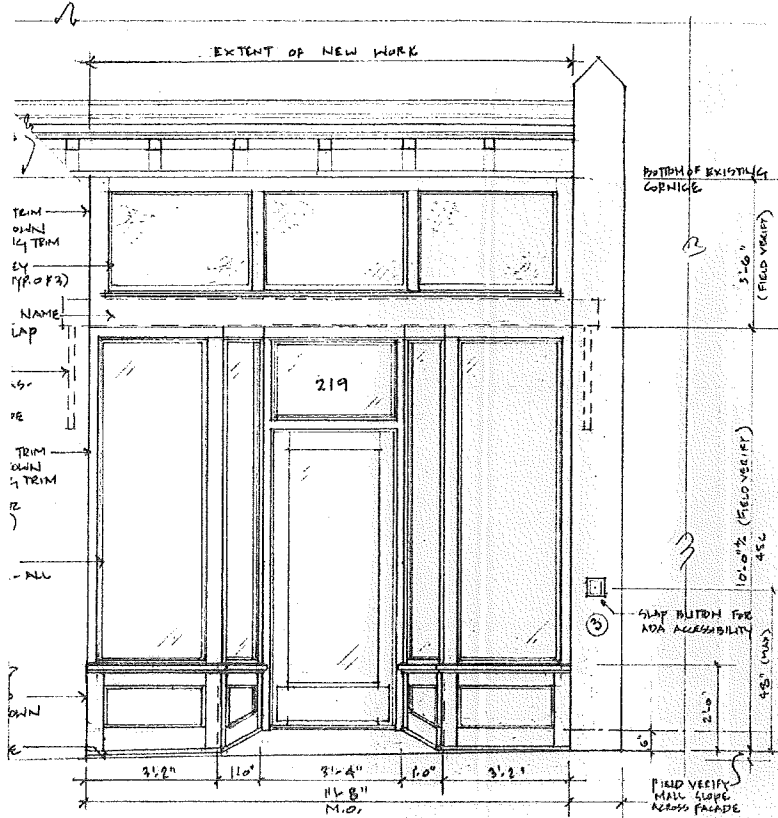


4 ELEVATION OF FRONT FACADE @ 219 W. MAIN ST.  
 1/2" = 1'-0"

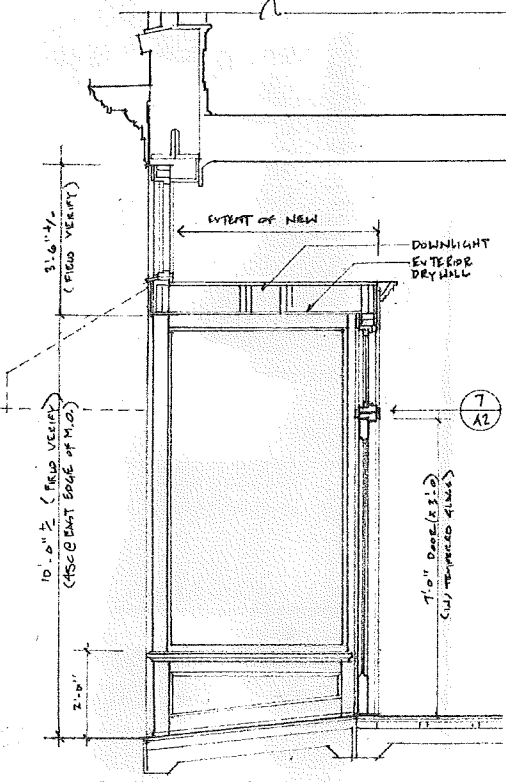


5 VERTICAL WALL SECTION @ DOOR  
 1/2" = 1'-0"

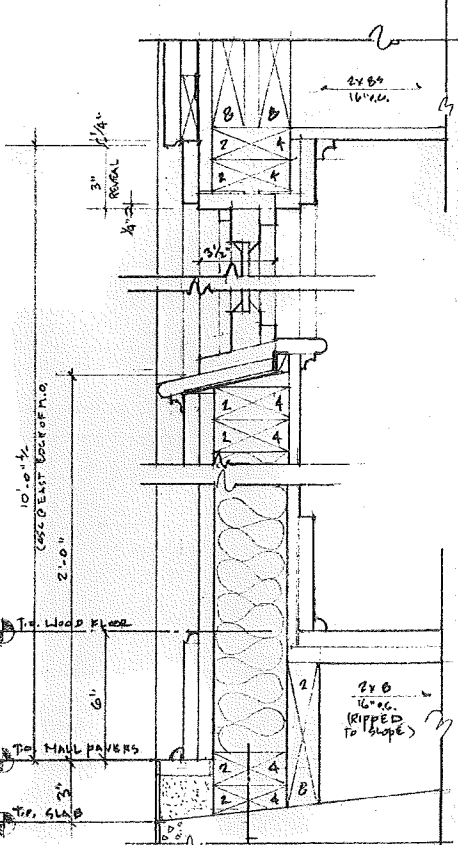

6 VERTICAL SECTION DETAIL  
 3/8" = 1'-0"

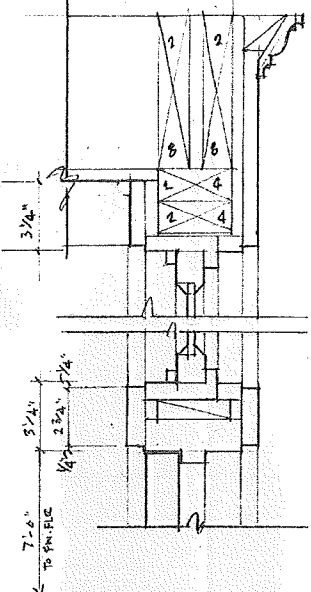

7 VERTICAL SECTION DETAIL  
 3/8" = 1'-0"

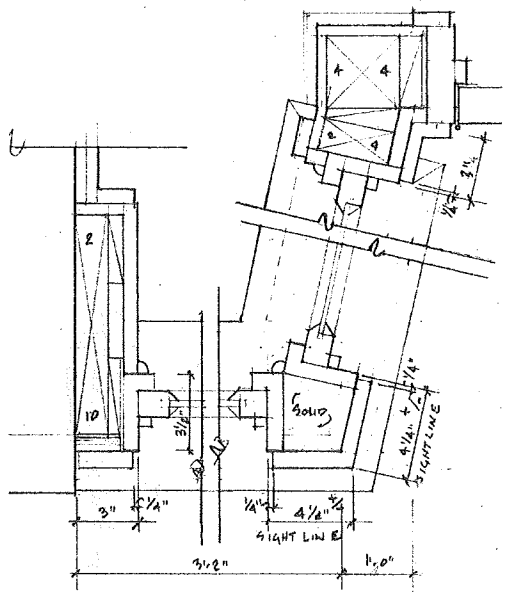


8 PLAN SECTION DETAIL  
 1/8" = 1'-0"

**Galvin ARCHITECTS**


712 Lyons Avenue  
 Charlottesville, VA 22902  
 www.galvinarchitects.com  
 T: 434.979.2890  
 F: 434.979.2896  
 kg@galvinarchitects.com

**219 West Main Street  
 Facade Improvements**  
 (BAR Submittal 1/29/2010)  
 Place Design in Context  
 SHEET A2  
 PROPOSED FACADE




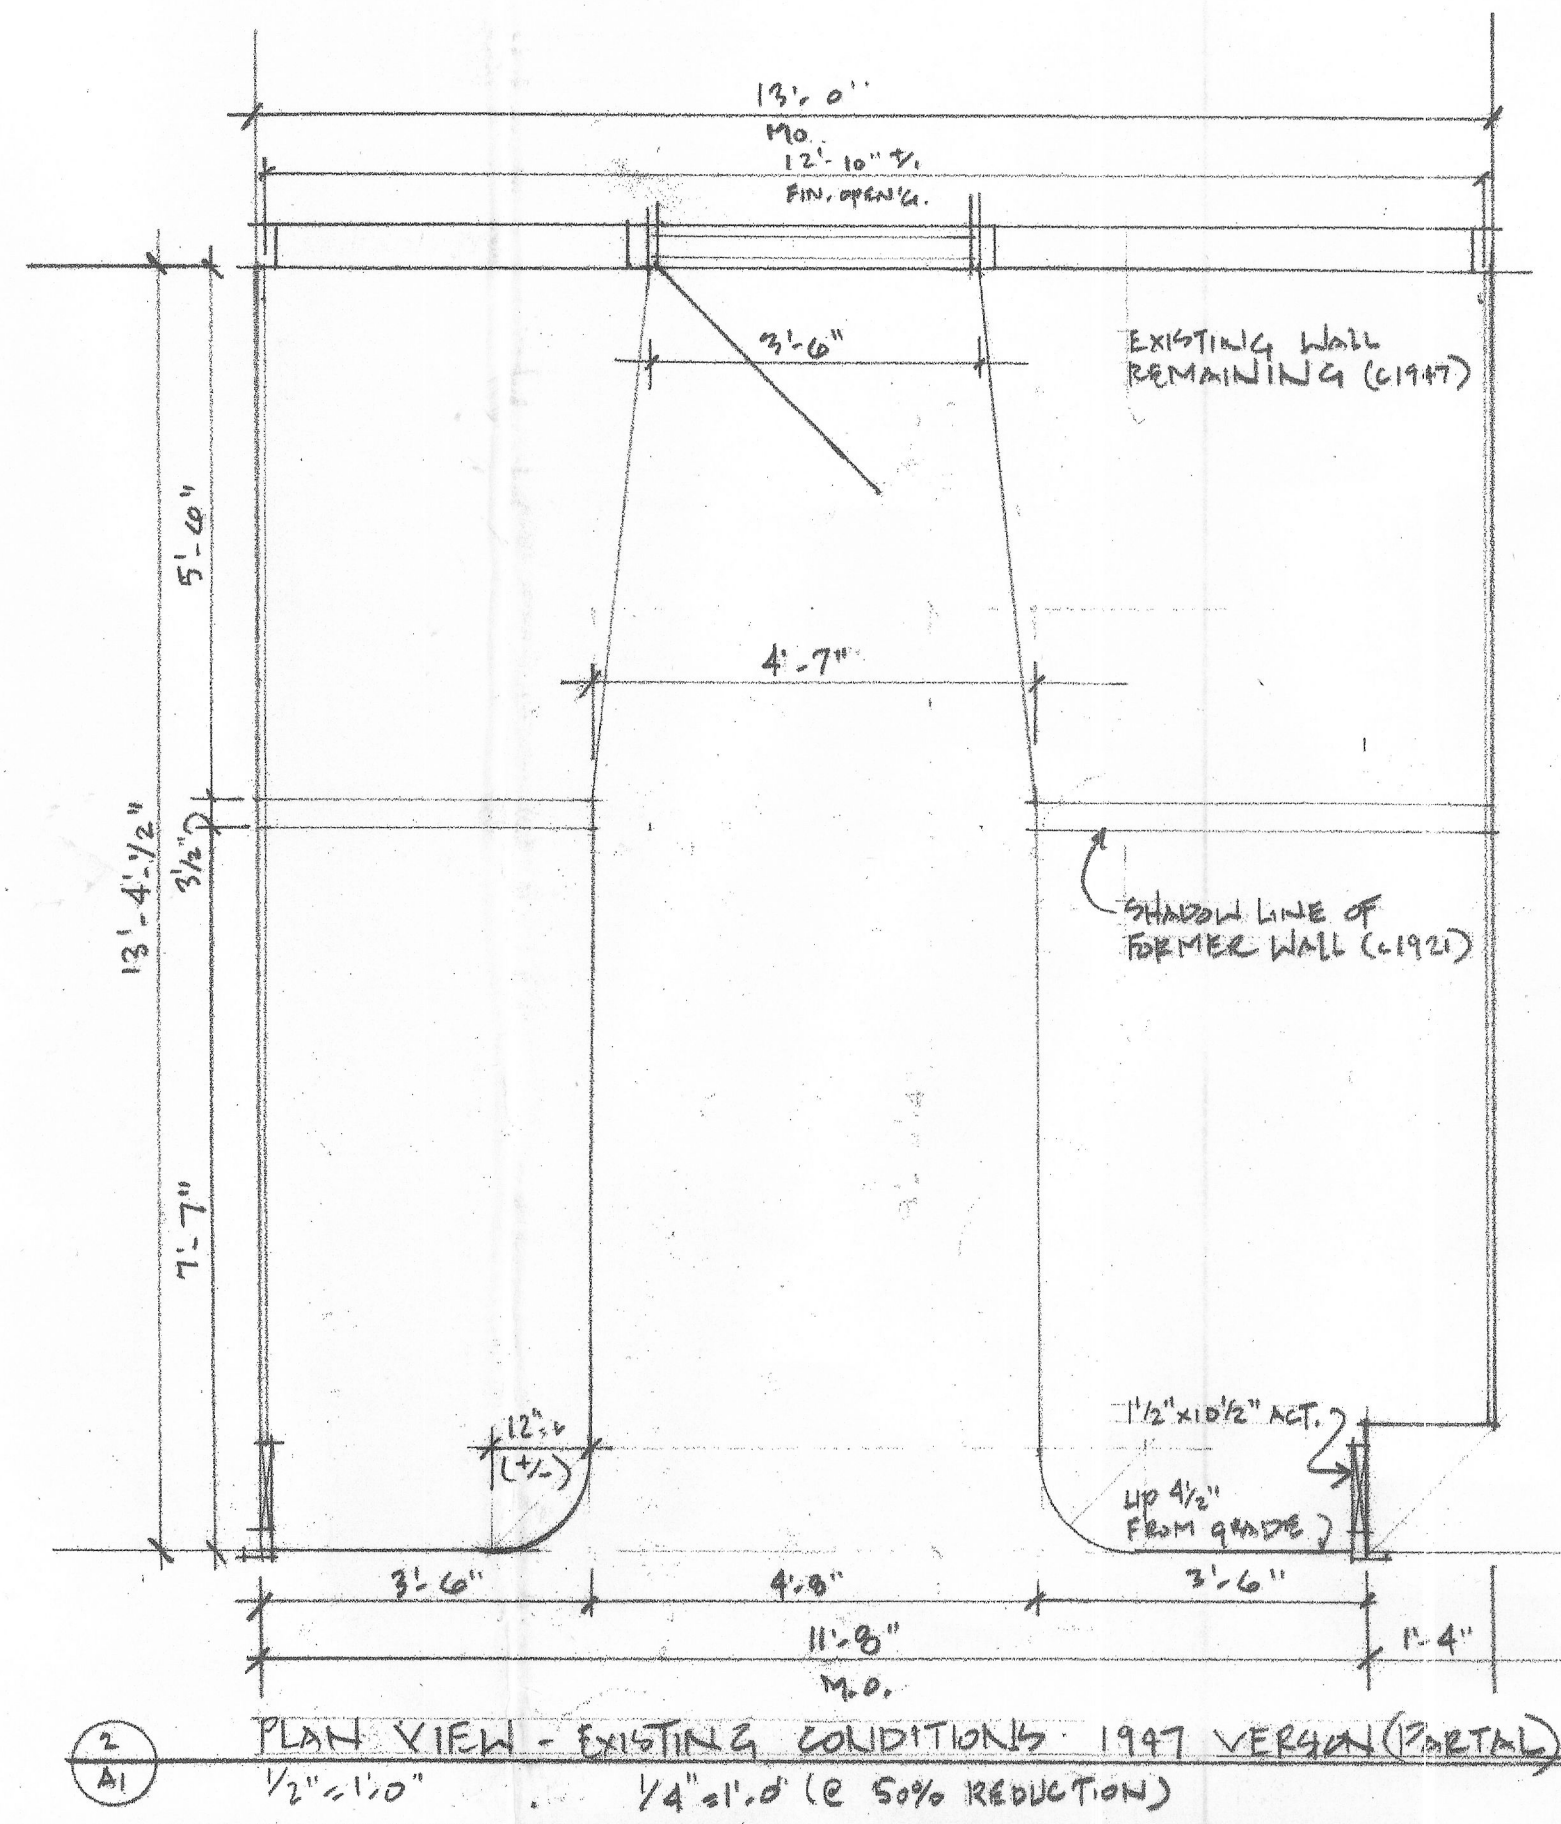

2  
A1 PLAN VIEW - EXISTING CONDITIONS - 1947 VERSION (PARTIAL)  
1/2" = 1'-0" 1/4" = 1'-0" ( @ 50% REDUCTION)

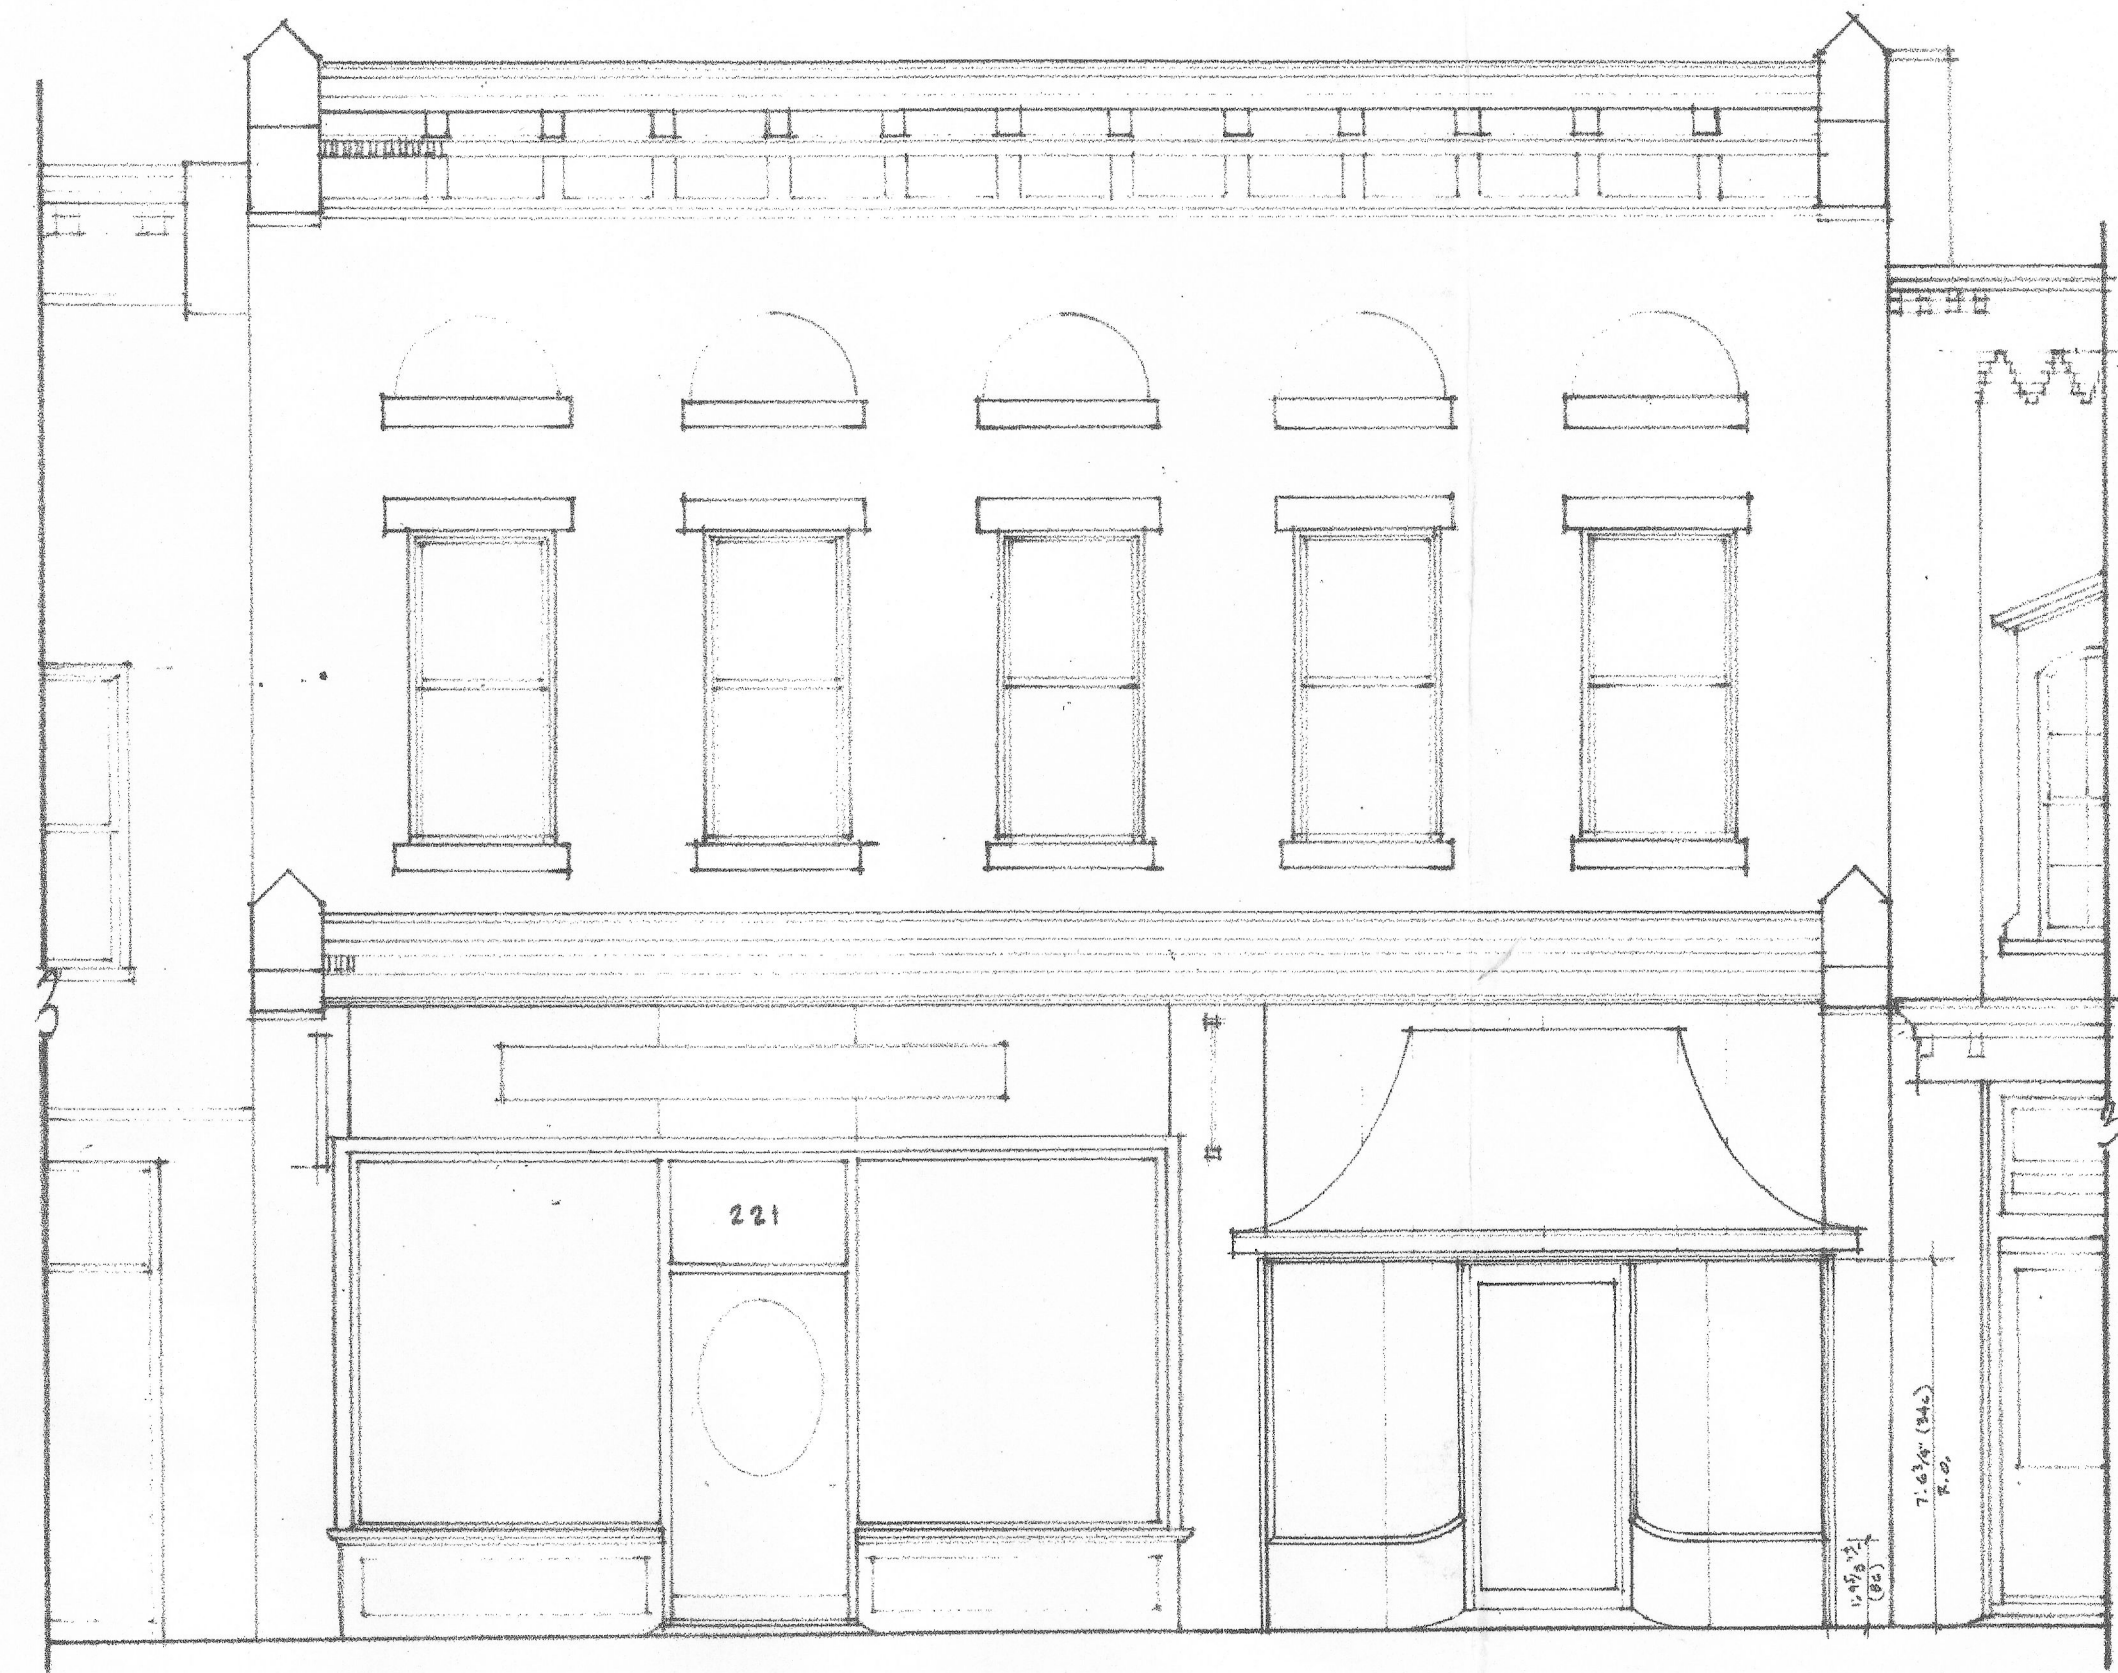

1  
A1 BUILDING ELEVATION - EXISTING CONDITIONS PRIOR TO DEMOLITION  
1/4" = 1'-0" (FULL SHEET SIZE) 1/8" = 1'-0" ( @ 50% REDUCTION)

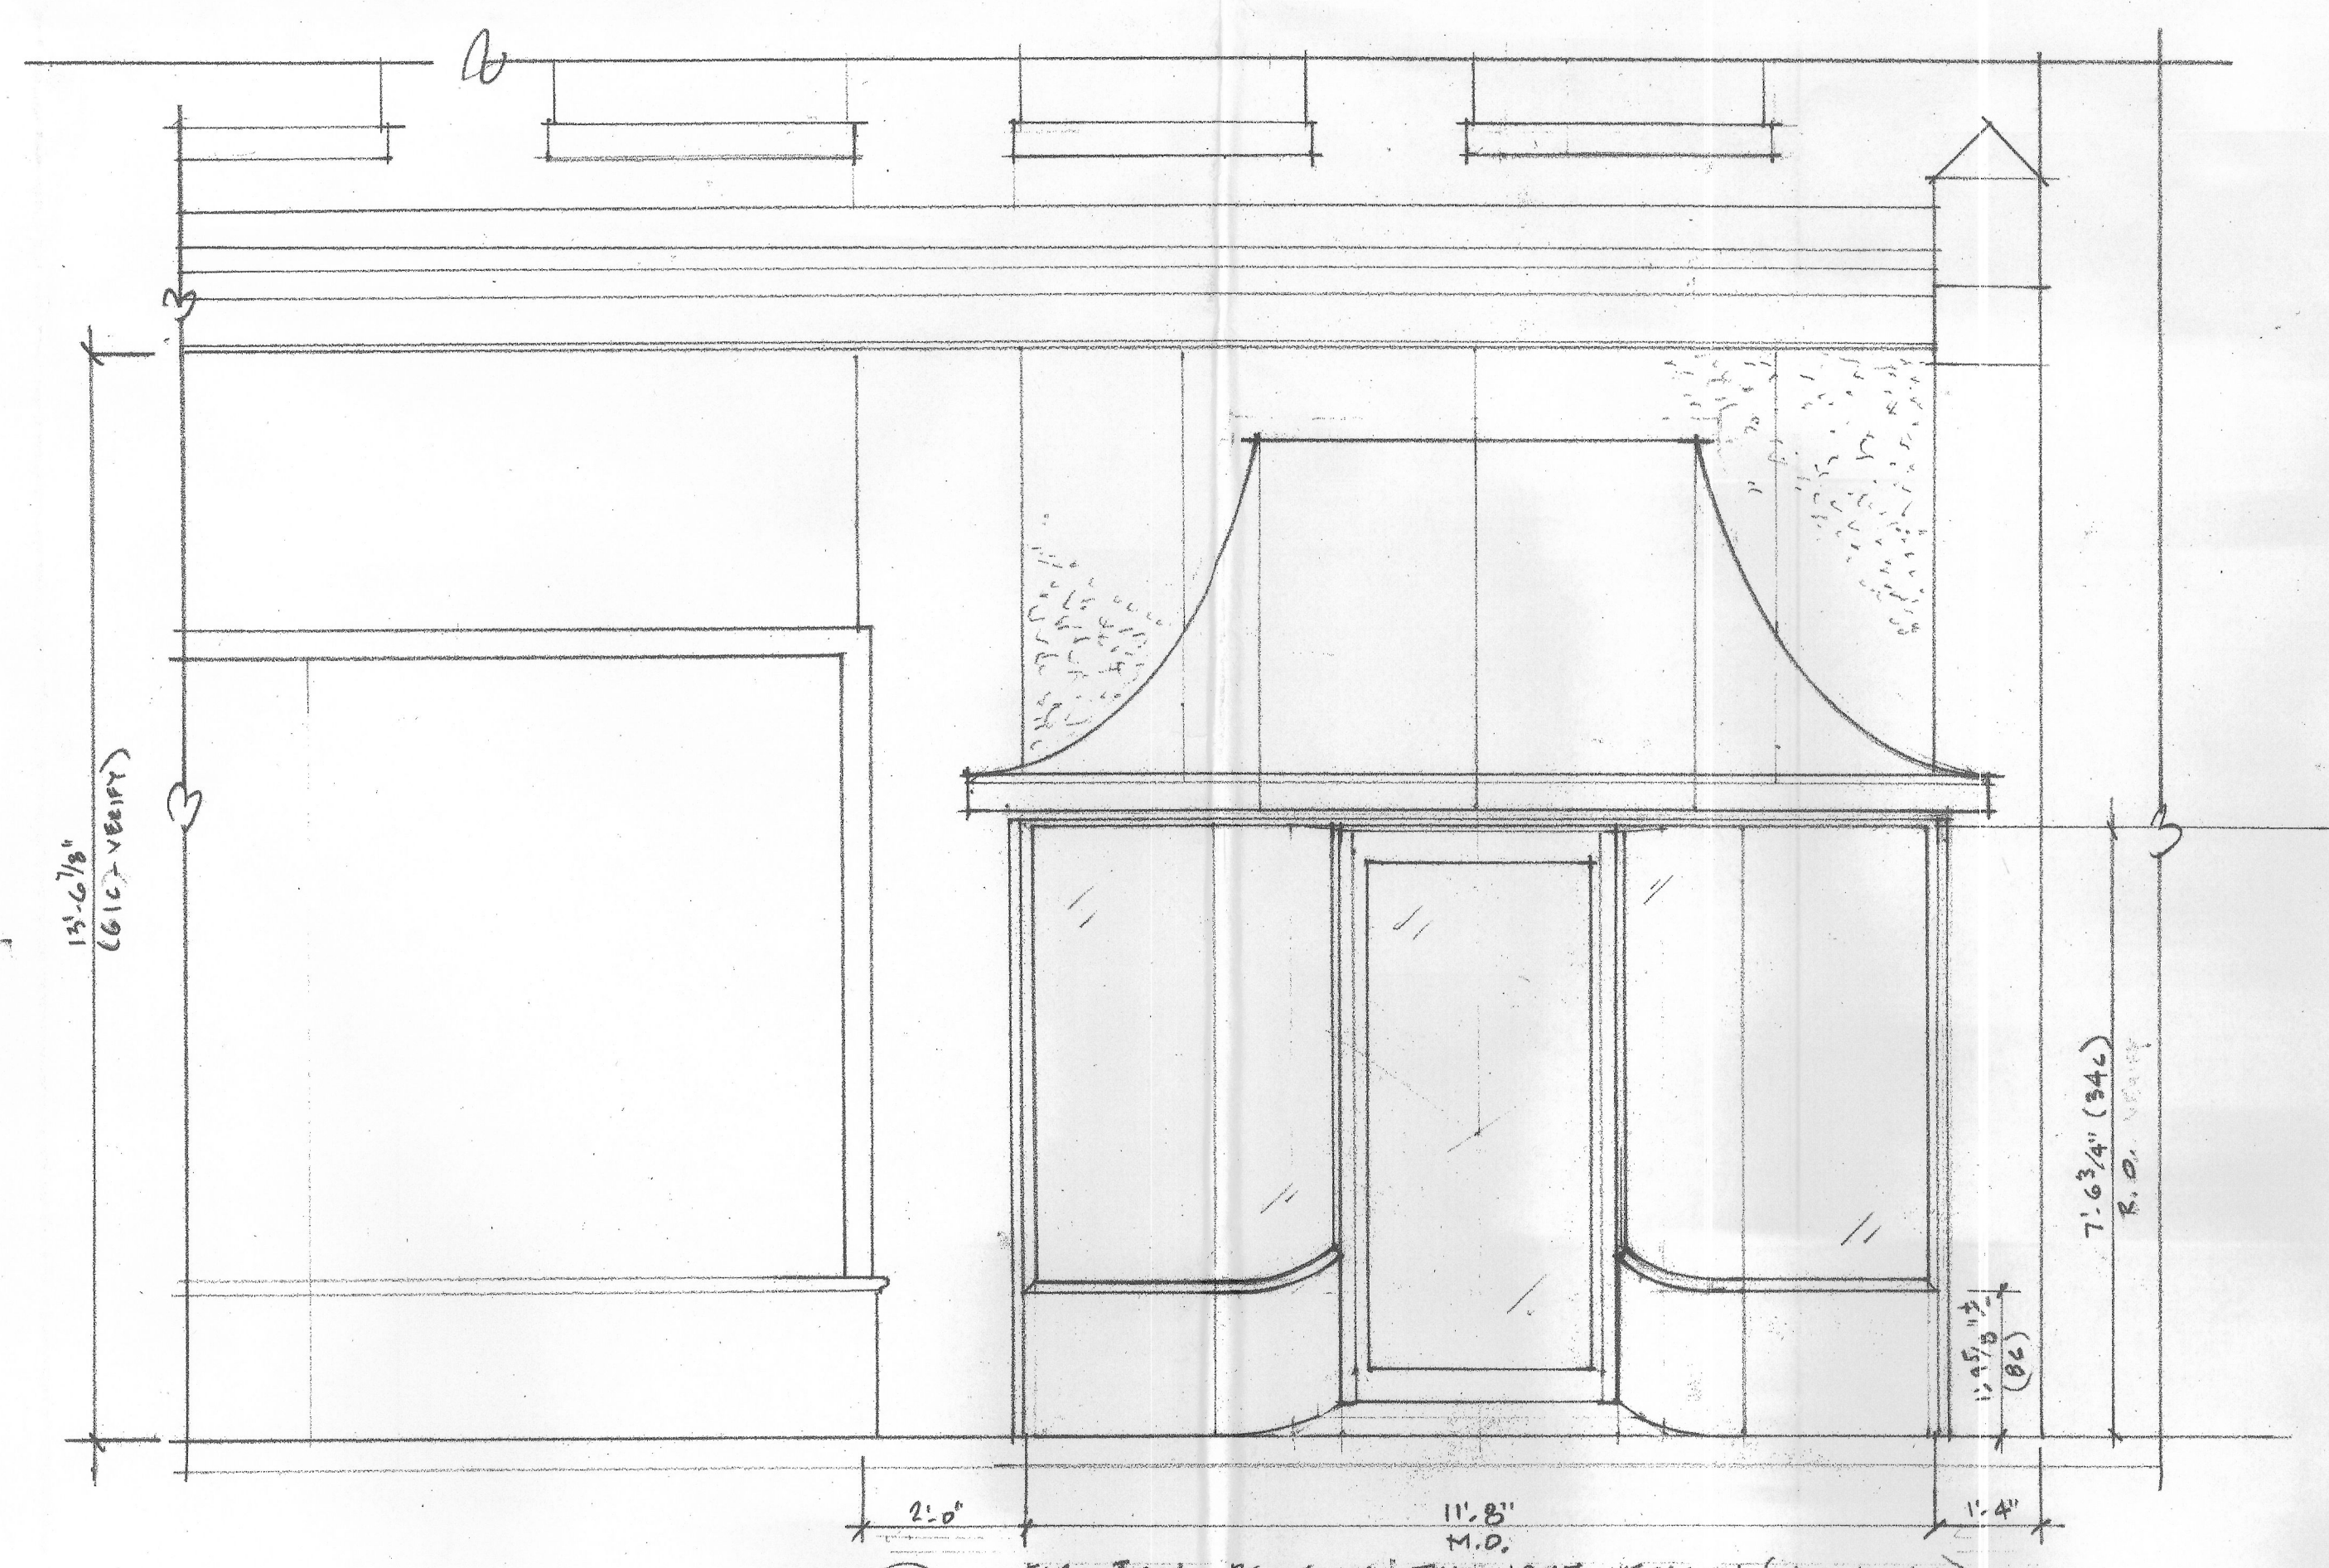

3  
A1 ELEVATION - RECONSTRUCTED 1947 VERSION (DRAWING)  
1/2" = 1'-0" (1/1/10) 1/4" = 1'-0" ( @ 50% REDUCTION)

**Galvin**  
ARCHITECTS

712 Lyons Avenue  
Charlottesville, VA 22902  
www.galvinarchitects.com  
T: 434.979.2890  
F: 434.979.2896  
kg@galvinarchitects.com

submitted 1-29-2010  
**219 West Main Street**  
Facade Improvements  
(BAR Submittal 1/29/2010)  
Place Design in Context

SHEET A1  
PRE-DEMOLITION