

Scala, Mary Joy

From: Scala, Mary Joy
Sent: Wednesday, May 04, 2016 8:22 AM
To: 'Orzo Kitchen & Wine Bar'; Mike Christian; roumeliotescharles@hotmail.com
Cc: Haluska, Brian
Subject: RE: Revised Patio Drawings for Orzo Kitchen & Wine Bar

You have my approval for the 5/3/2016 revisions. Thank you.

Mary Joy Scala, AICP

Preservation and Design Planner
City of Charlottesville
Department of Neighborhood Development Services
City Hall - 610 East Market Street
P.O. Box 911
Charlottesville, VA 22902
Ph 434.970.3130 FAX 434.970.3359
scala@charlottesville.org

From: Orzo Kitchen & Wine Bar [mailto:orzokitchen@earthlink.net]
Sent: Tuesday, May 03, 2016 9:17 PM
To: Scala, Mary Joy; Mike Christian; roumeliotescharles@hotmail.com
Cc: Haluska, Brian
Subject: RE: Revised Patio Drawings for Orzo Kitchen & Wine Bar

Here is the close up drawing.

Ken Wooten & Charles Roumeliotes
Owners
Orzo Kitchen & Wine Bar
416 W. Main Street
Charlottesville, VA 22903
www.orzokitchen.com
(434) 975-6796
(434) 975-6790 (fax)

From: Orzo Kitchen & Wine Bar [mailto:orzokitchen@earthlink.net]
Sent: Tuesday, May 03, 2016 9:16 PM
To: Scala, Mary Joy (scala@charlottesville.org); Mike Christian (mike@monarchconcrete.com); roumeliotescharles@hotmail.com
Cc: haluska@charlottesville.org
Subject: RE: Revised Patio Drawings for Orzo Kitchen & Wine Bar

Attached, please find the revised drawings for review. Since the files are so large, a second email will follow shortly with a close up view of the site plan. Mary Joy and Brian, please confirm that we are authorized to proceed with construction.

Thanks,

Ken

MAIN STREET MARKET


BRING ENTIRE PATIO UP TO 00

00 FF

EXISTING RAMPS


ORZO ENTRANCE

NEW SPACE

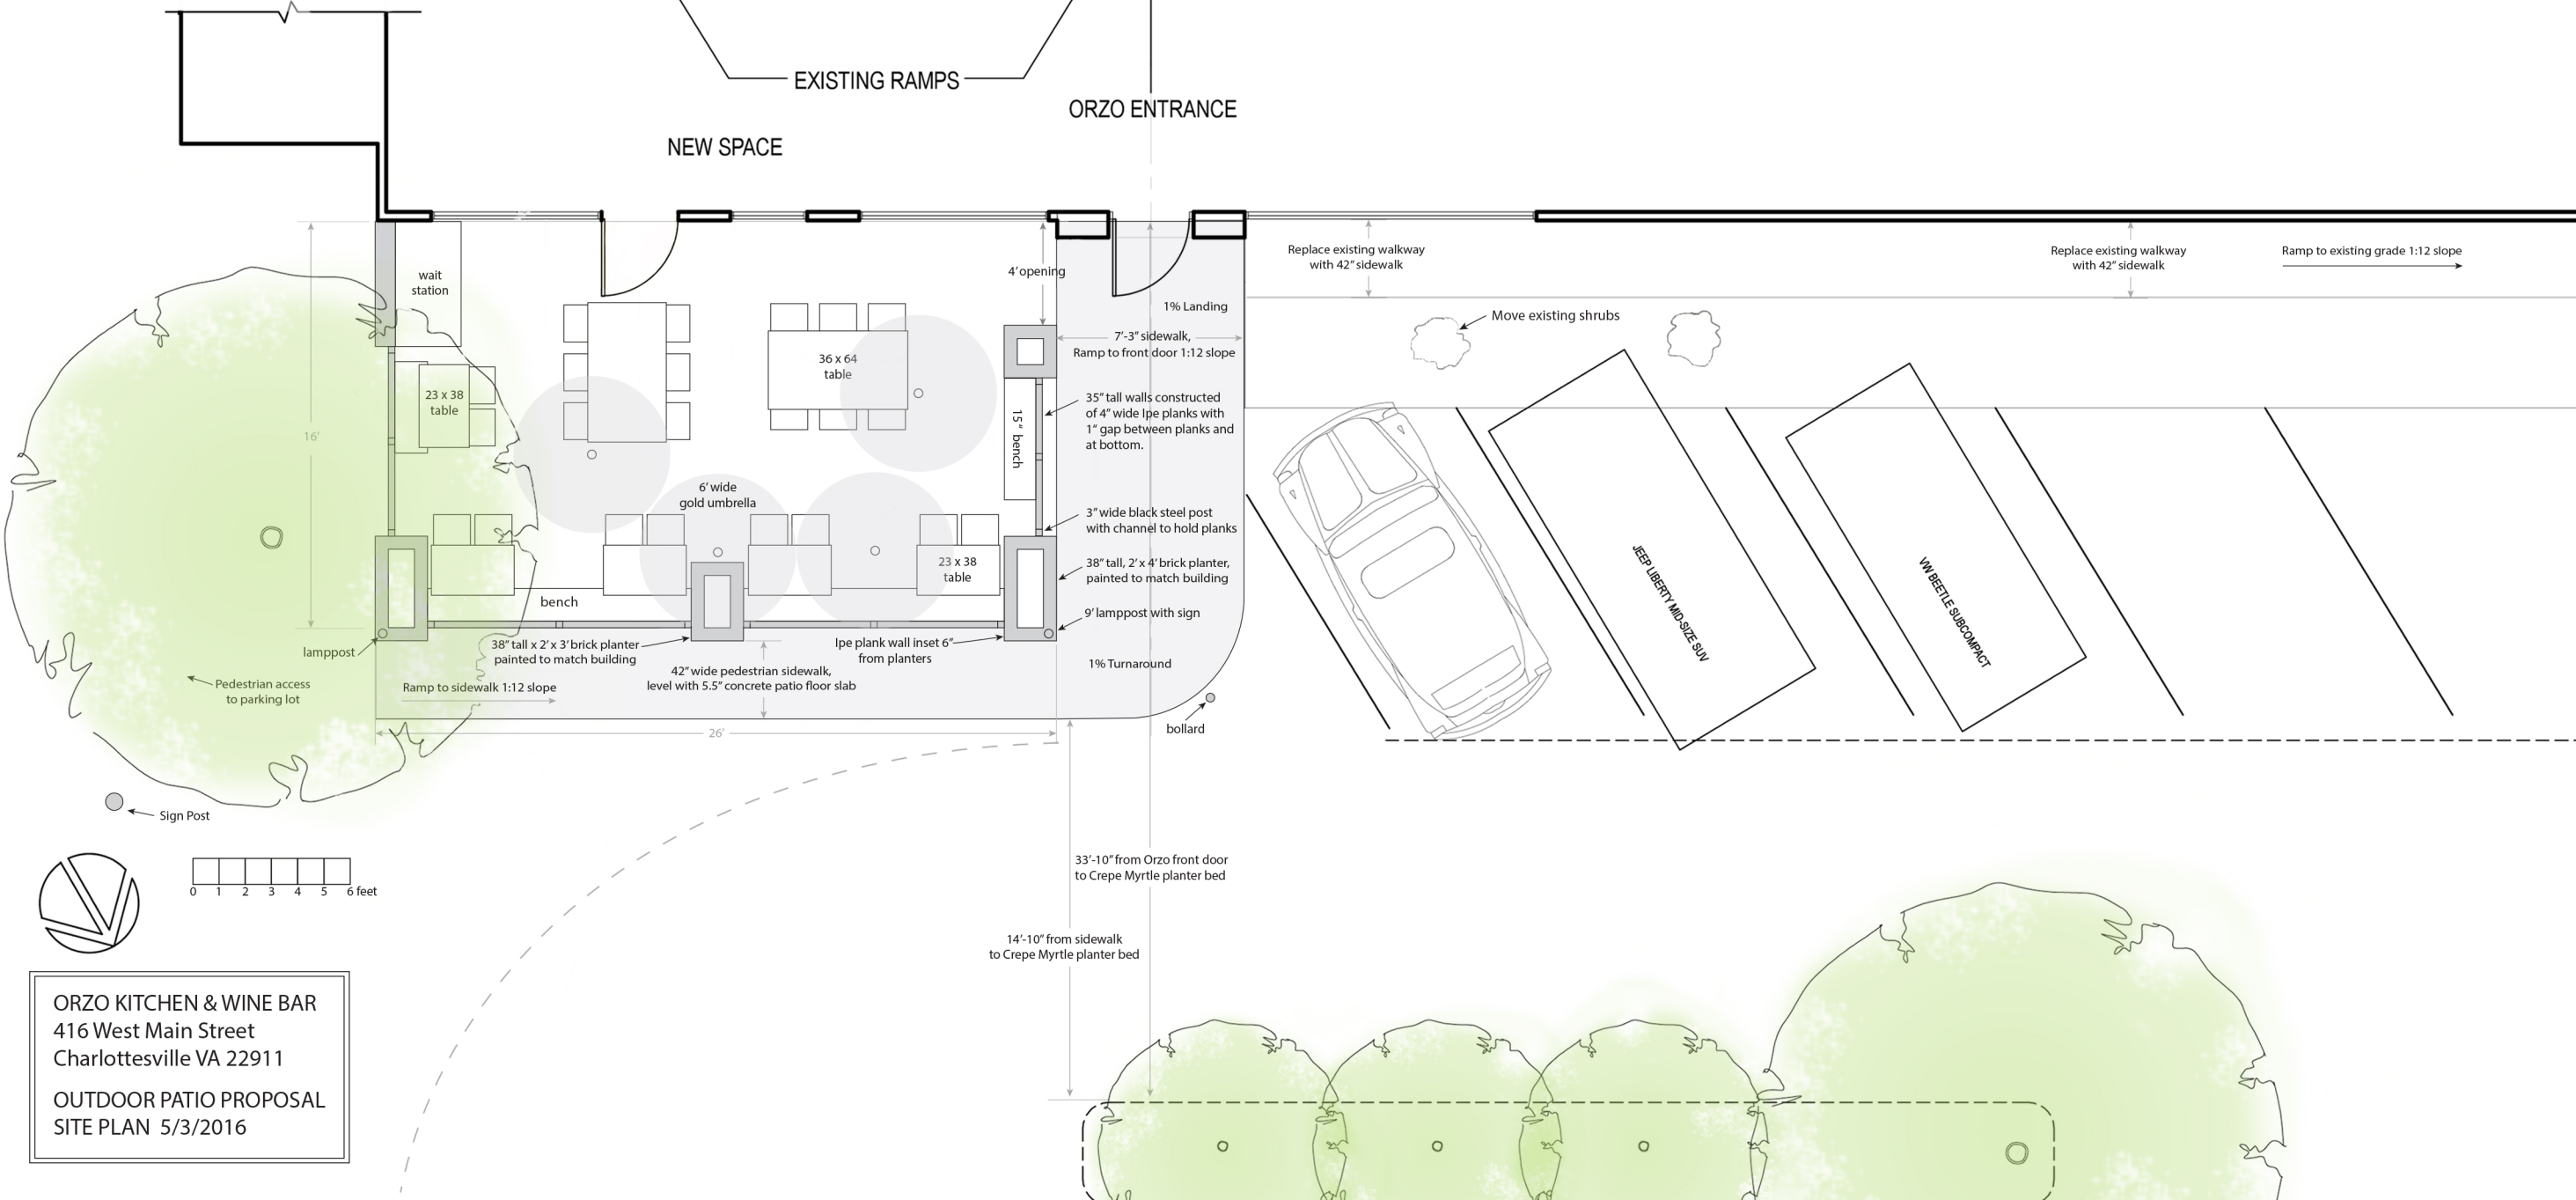

ORZO KITCHEN & WINE BAR
416 West Main Street
Charlottesville VA 22911

OUTDOOR PATIO PROPOSAL
SITE PLAN 5/3/2016

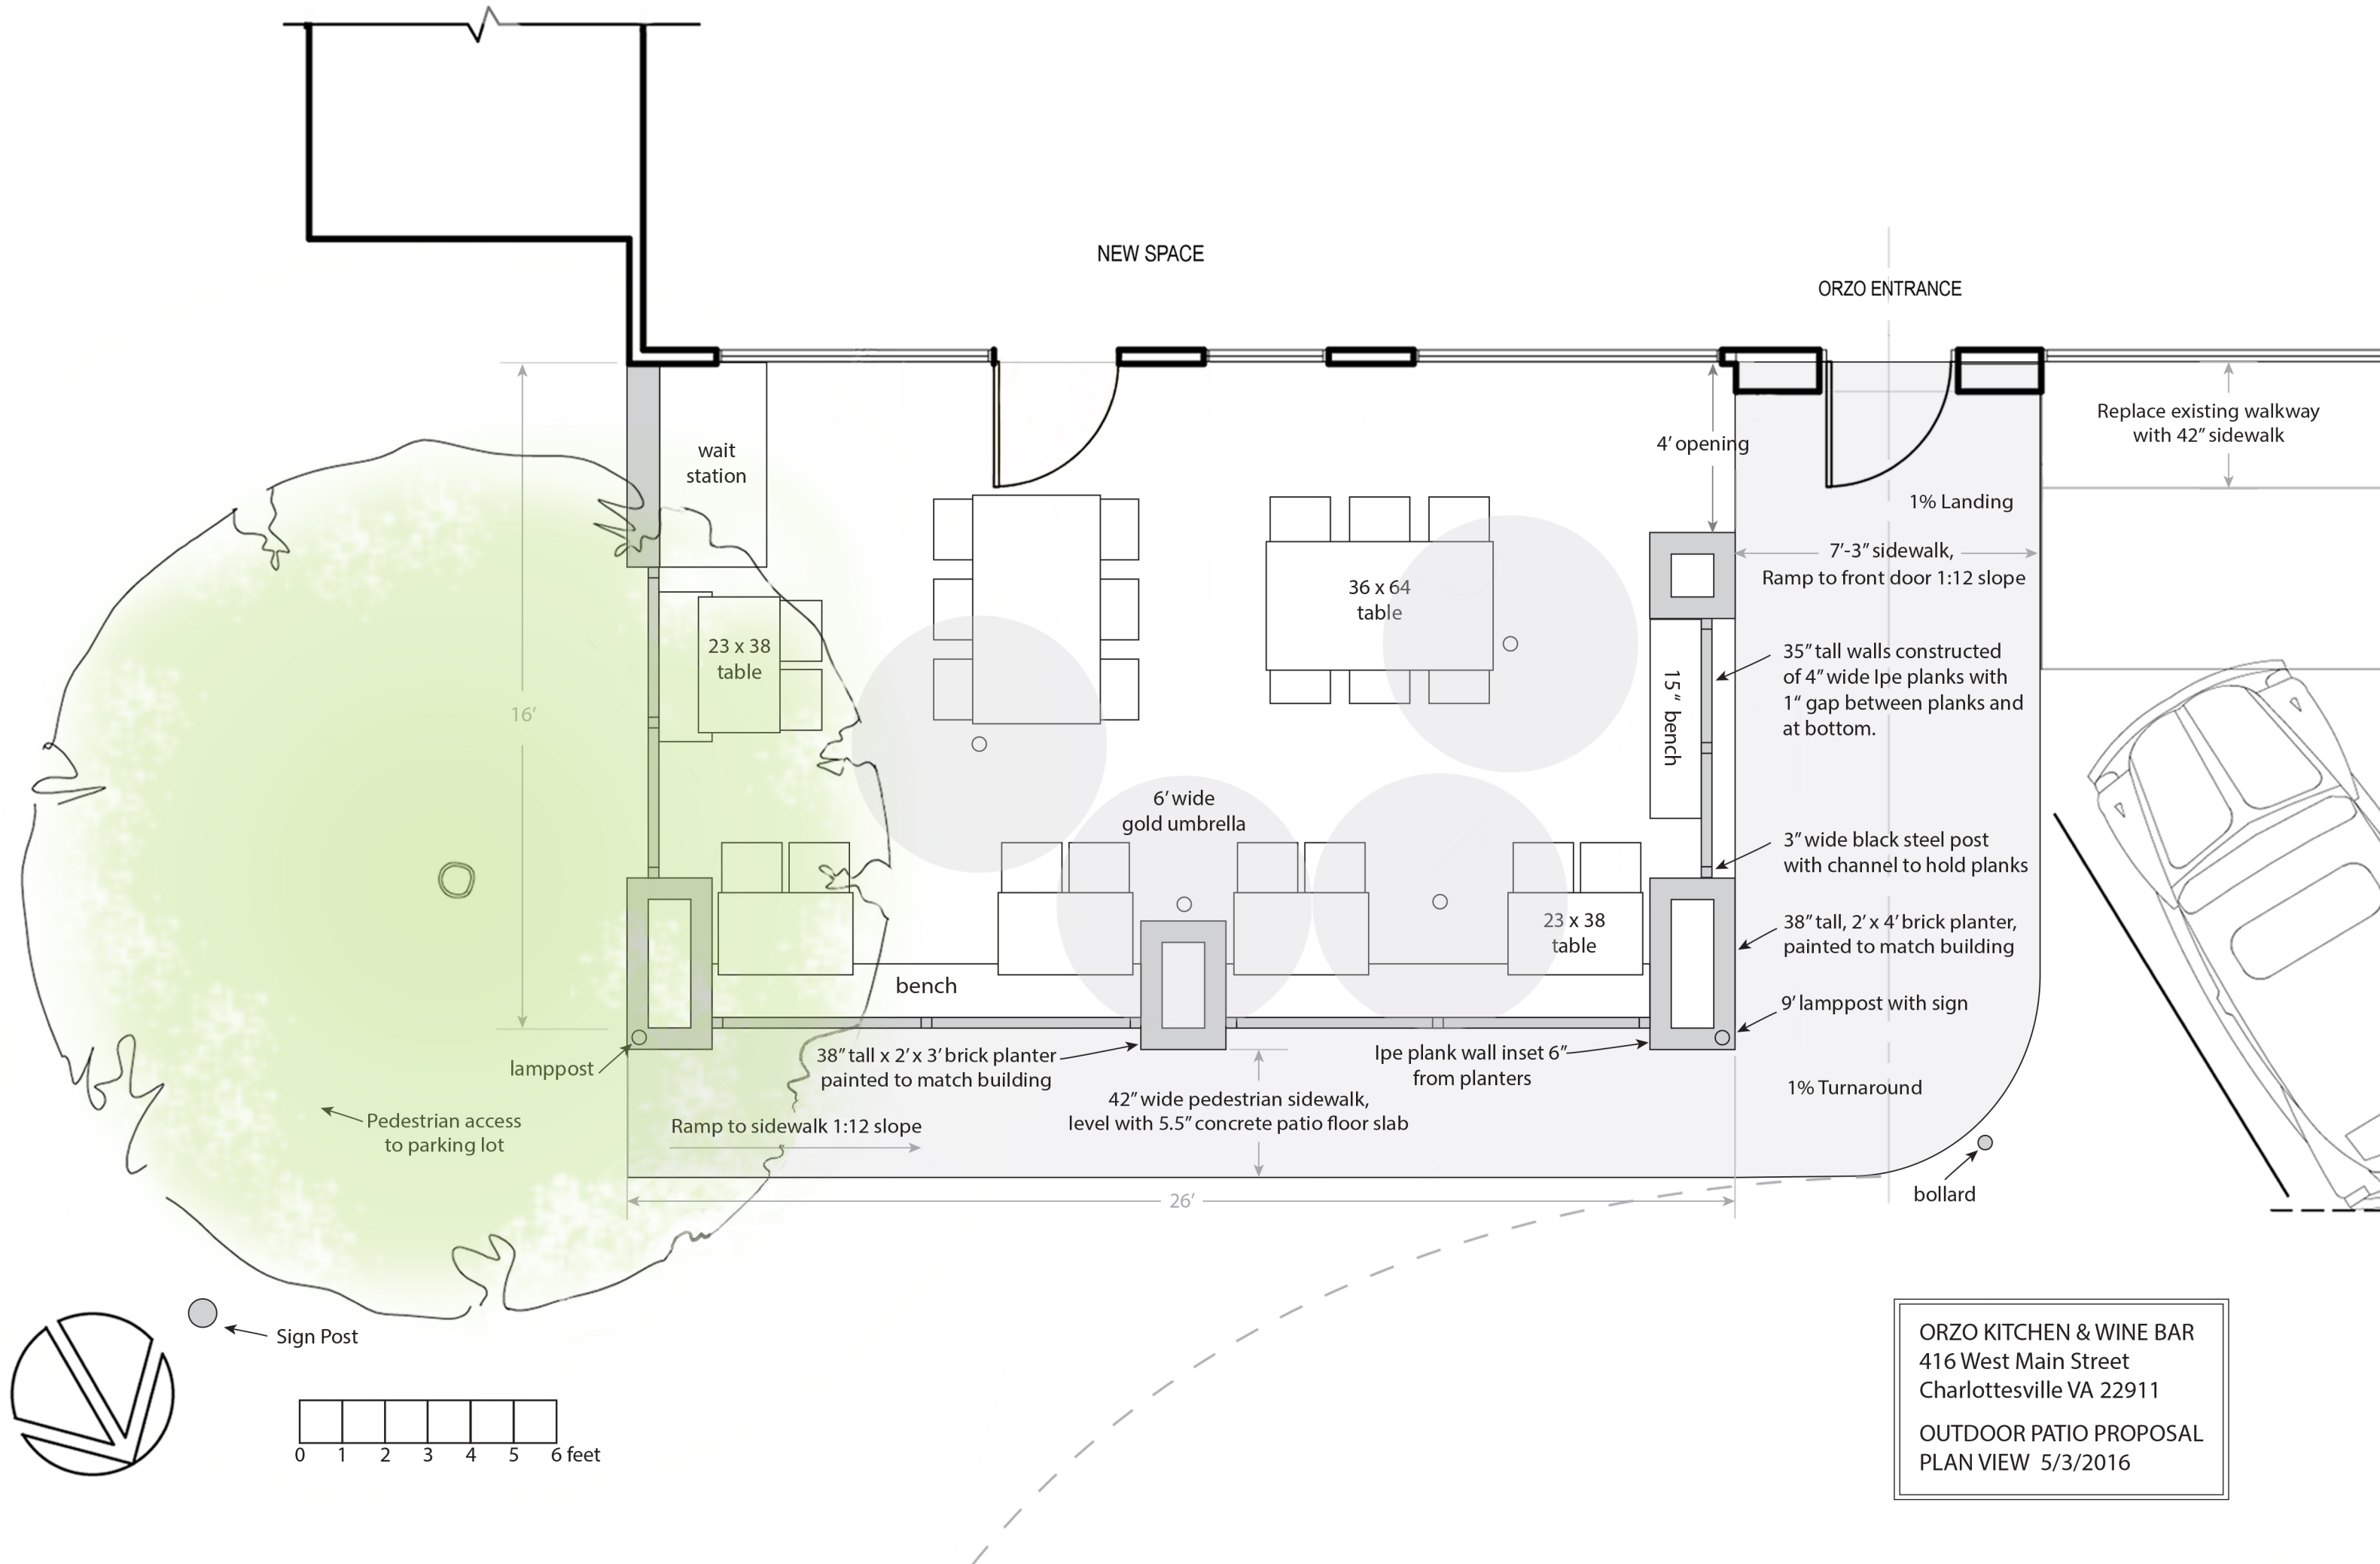

ORZO KITCHEN & WINE BAR
416 West Main Street
Charlottesville VA 22911

OUTDOOR PATIO PROPOSAL
PLAN VIEW 5/3/2016