


CITY OF CHARLOTTESVILLE
"A World Class City"

Department of Neighborhood Development
Services

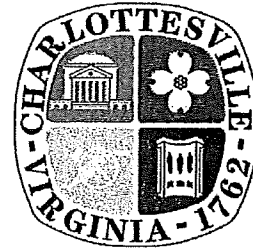

City Hall Post Office Box 911
Charlottesville, Virginia 22902
Telephone 434-970-3182
Fax 434-970-3359
www.charlottesville.org

November 24, 2008

MMM Design Group
102 5th Street NE
Charlottesville, VA 22902
ATTN: Chris McKnight (email)

Certificate of Appropriateness Application
BAR 07-12-03
Charlottesville Downtown pedestrian Mall
MMM Design group, Applicant/ City of Charlottesville, Owner
Vehicular crossings design

Dear Mr. McKnight,

The above referenced project was discussed before a meeting of the City of Charlottesville Board of Architectural Review (BAR) on November 18, 2008.

The BAR approved (8-1) the drawing received at the meeting described as "4th St. Mall Crossing Layout #1," but keeping the 4"x 8" crossing bricks in the same orientation as the mall bricks.

In accordance with Charlottesville City Code 34-285(b), this decision may be appealed to the City Council in writing within ten working days of the date of the decision. Written appeals should be directed to Jeanne Cox, Clerk of the City Council, PO Box 911, Charlottesville, VA 22902.

This certificate of appropriateness shall expire in one year (November 18, 2009), unless within that time period you have either: been issued a building permit for construction of the improvements if one is required, or if no building permit is required, commenced construction. You may request an extension of the certificate of appropriateness before this approval expires for one additional year for reasonable cause.

Upon completion of construction, please contact me for an inspection of the improvements included in this application.

If you have any questions, please contact me at 434-970-3130 or scala@charlottesville.org.

Sincerely yours,

A handwritten signature in black ink, appearing to read "Mary Joy Scala", with a long horizontal flourish extending to the right.


Mary Joy Scala
Preservation and Design Planner

cc:

Tony Edwards (email)

Jim Tolbert (email)

Joe Schinstock (email)

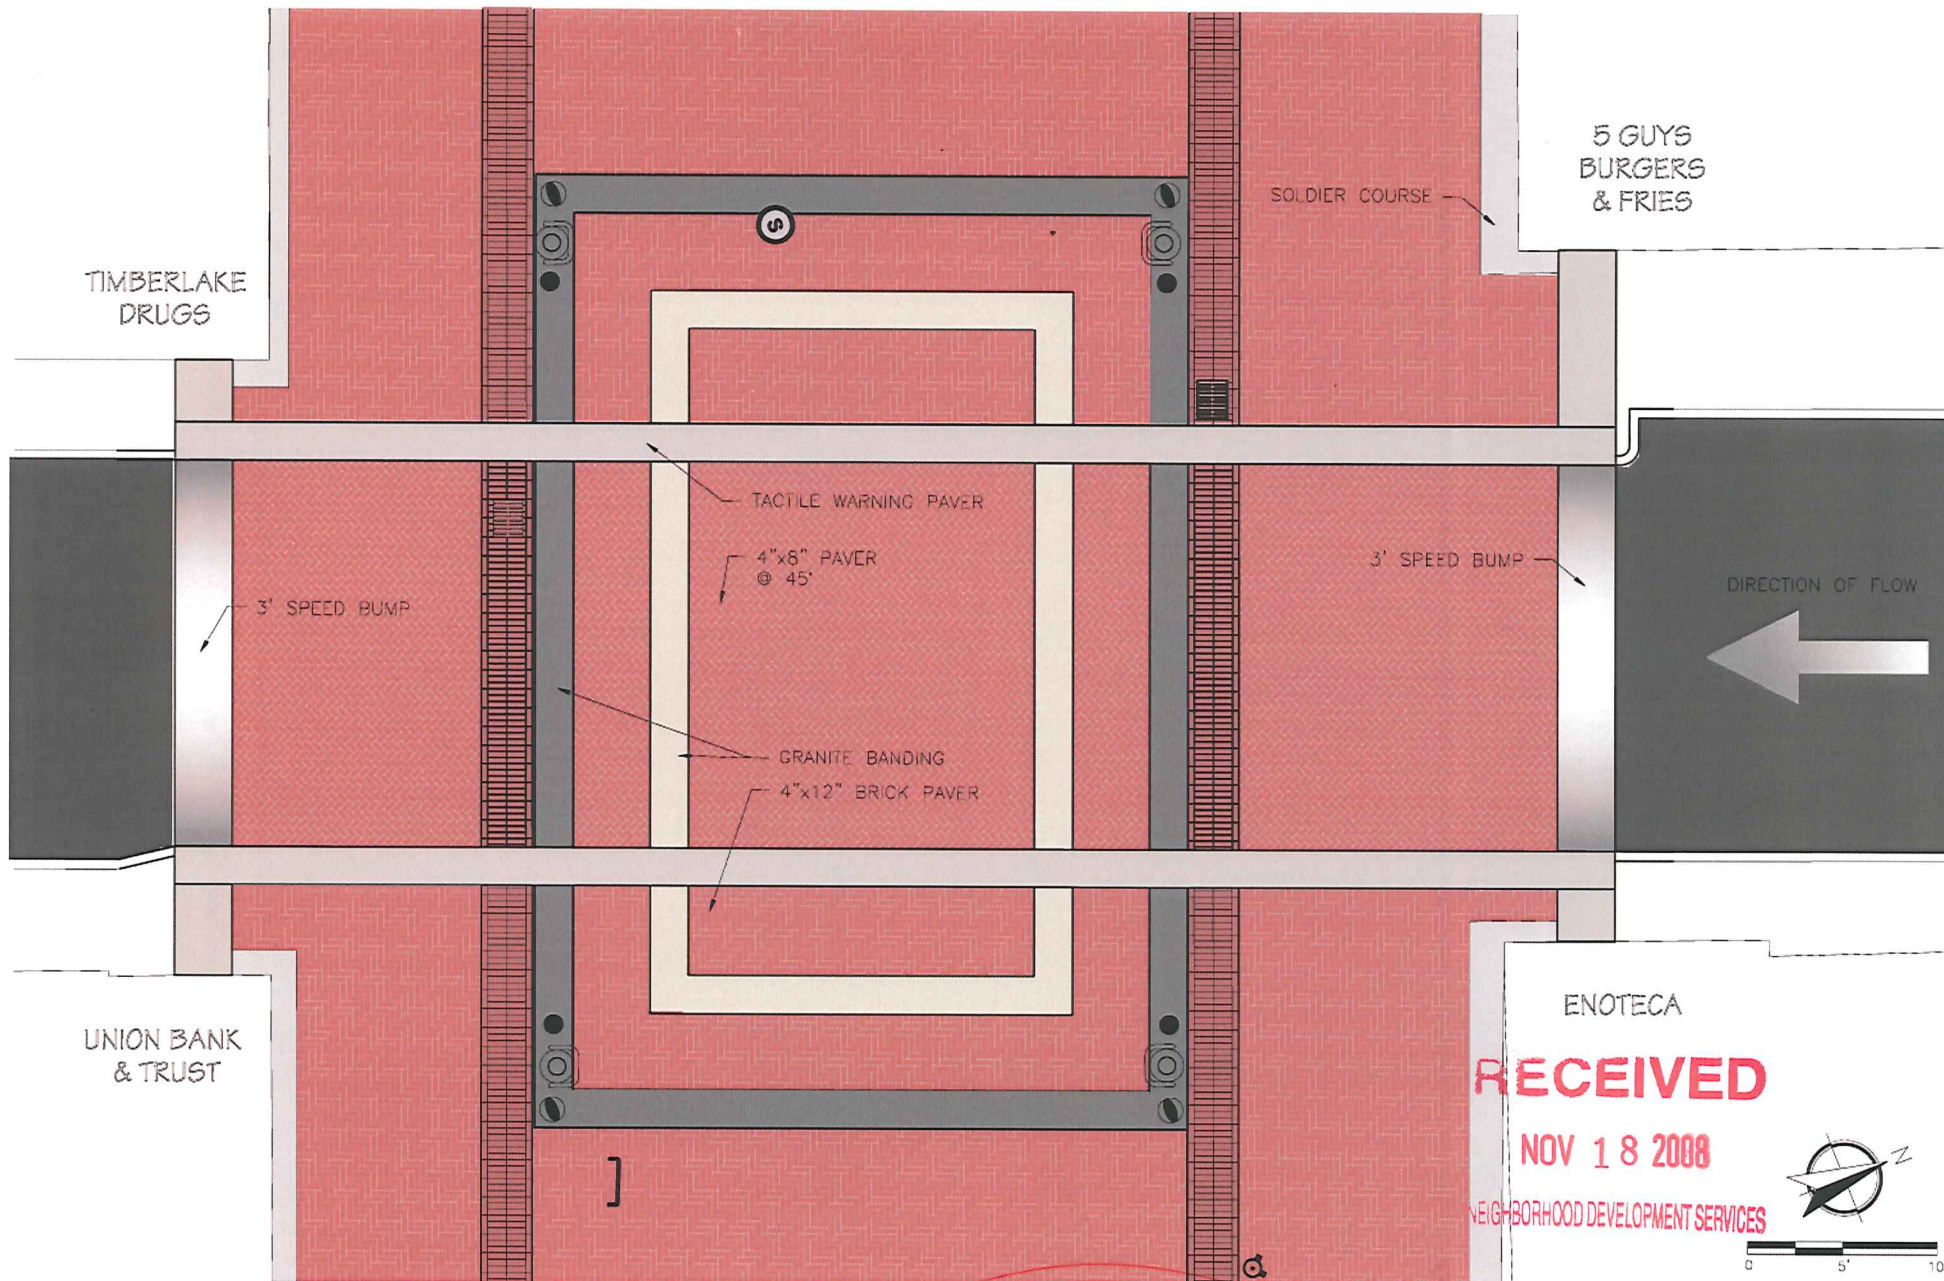

MMM DESIGN GROUP

City of Charlottesville
Department of Neighborhood
Development Services
610 East Market Street
Charlottesville, VA 22902

4th ST. MALL CROSSING
LAYOUT #1

Date: 11/18/08


Drawn By: DCH


Job No.: 11465.00

Checked By: CCM

Scale:

Approved By: JHS

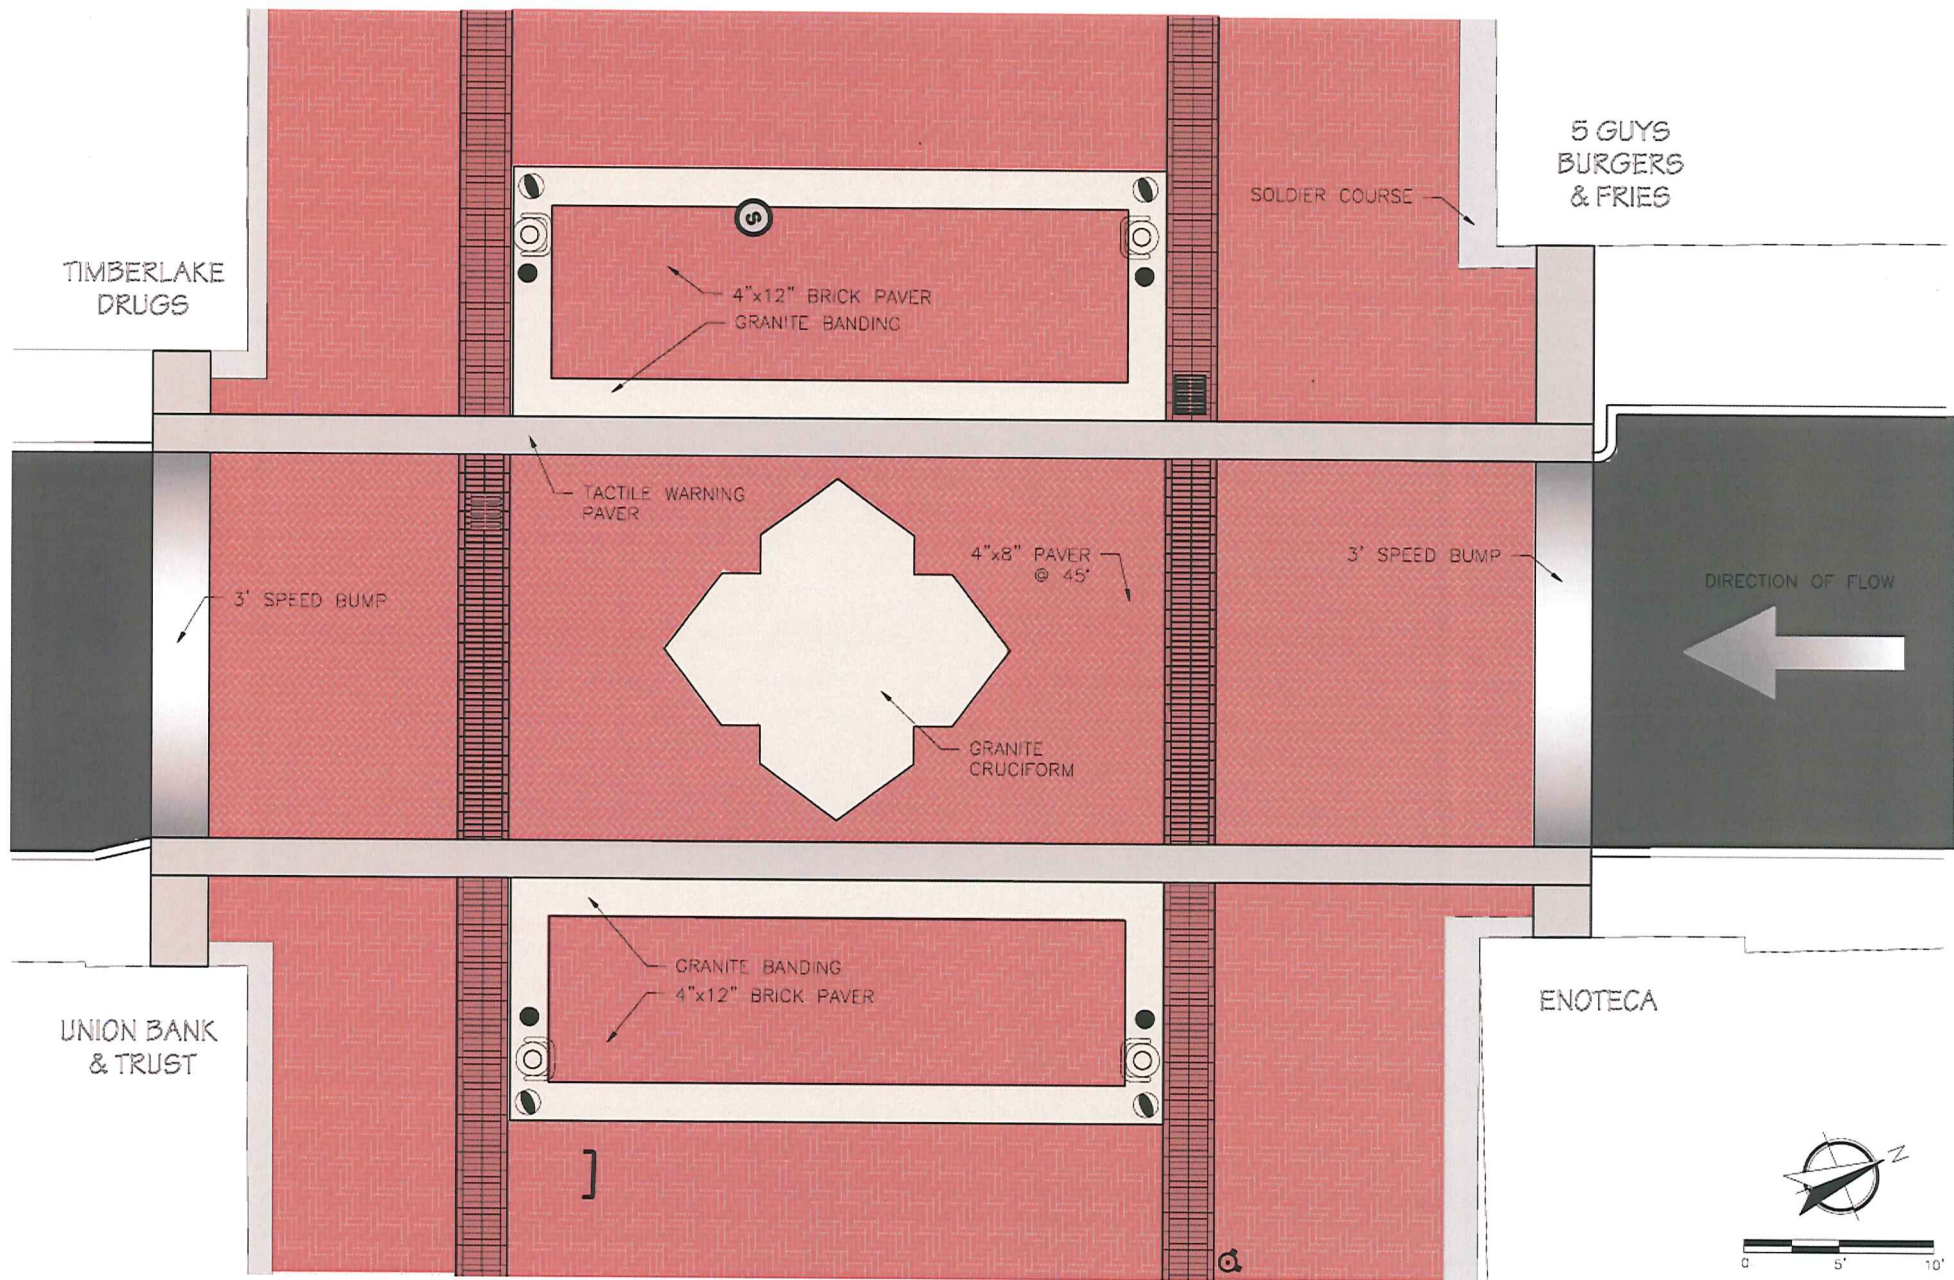

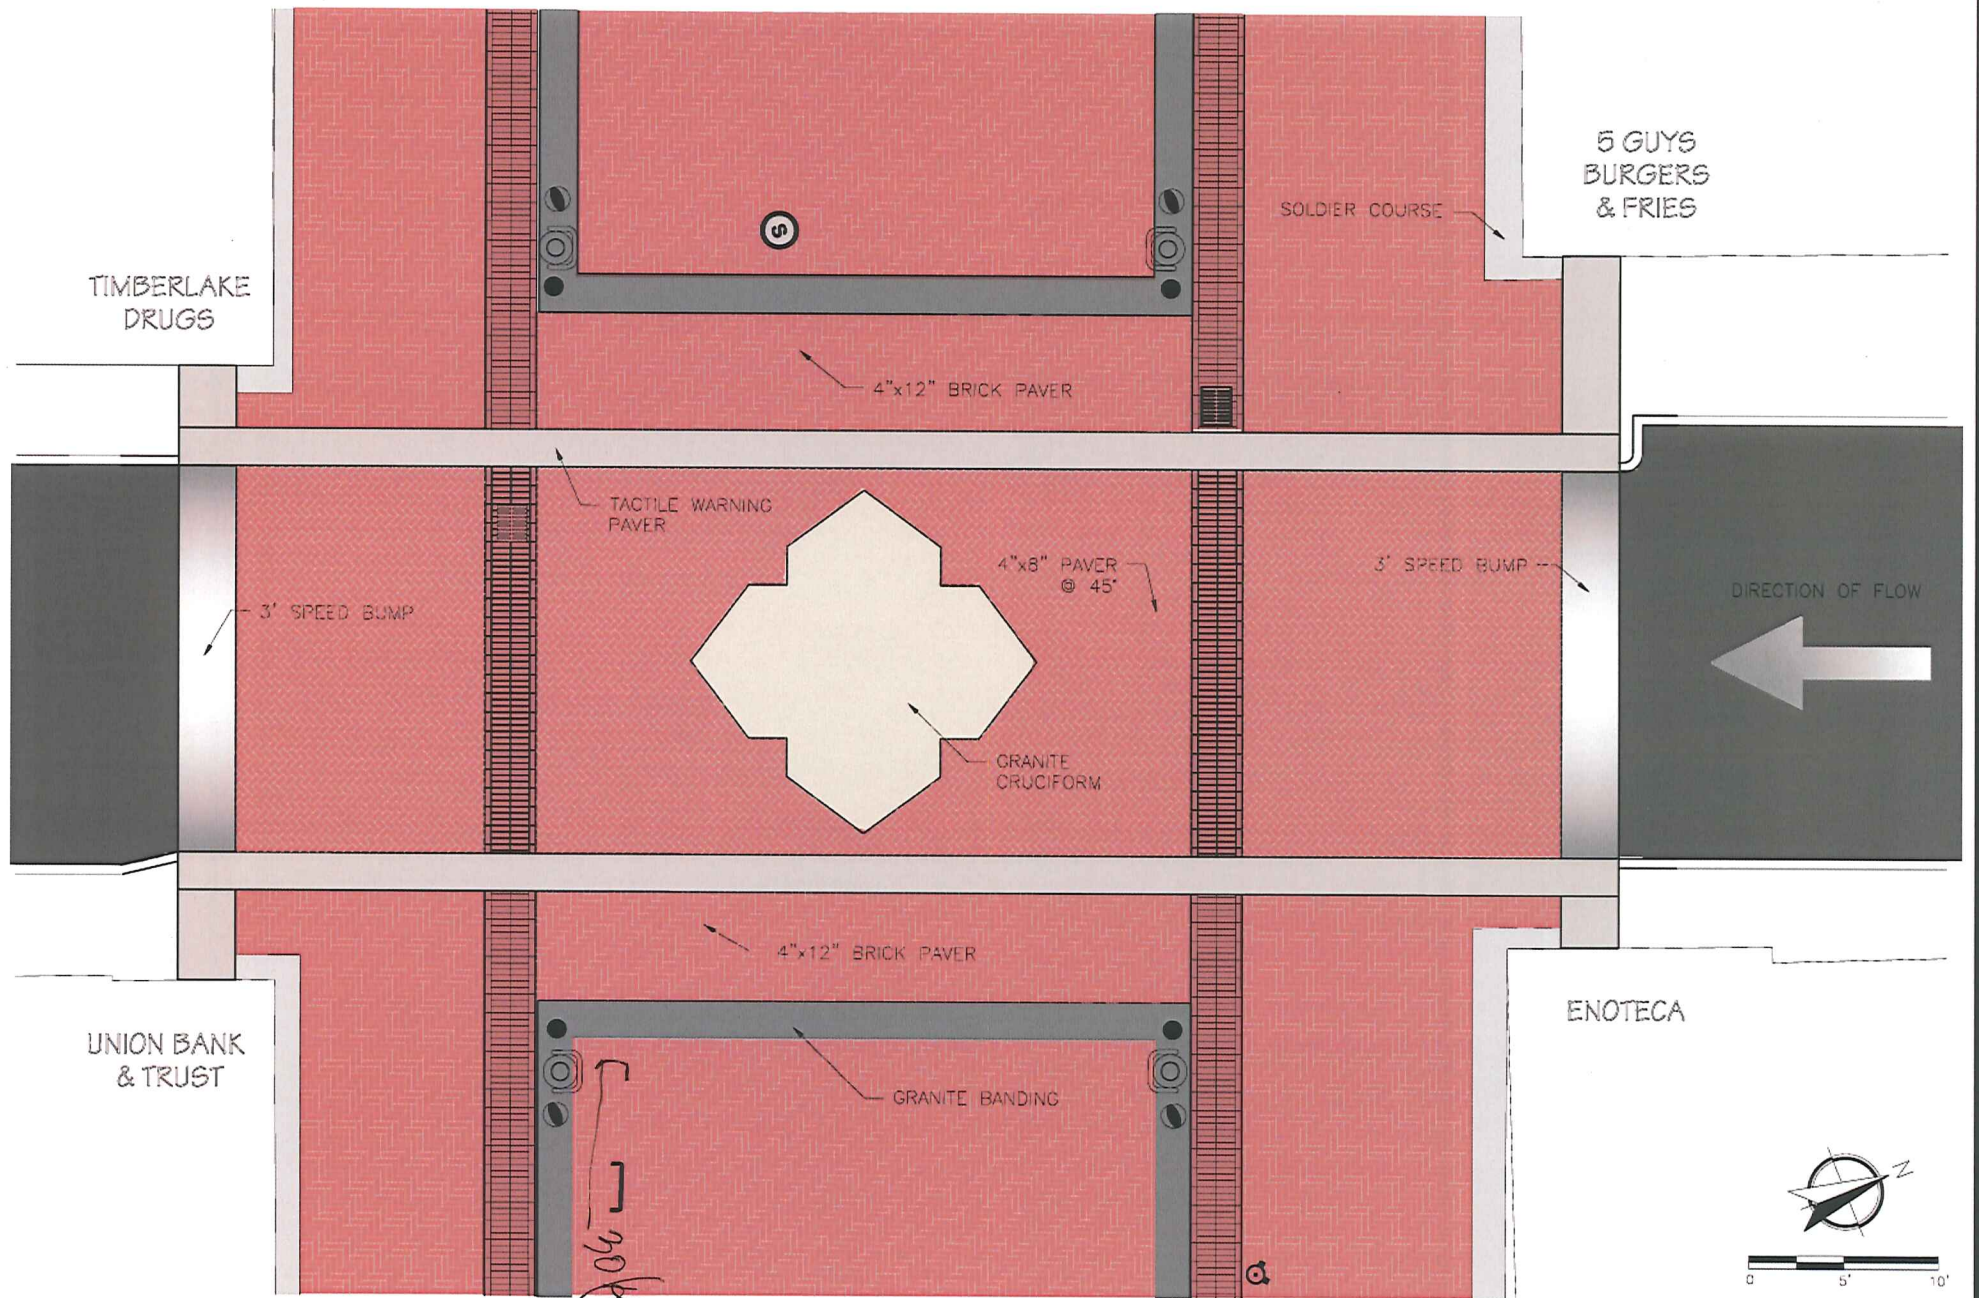



MMM DESIGN GROUP

City of Charlottesville
Department of Neighborhood
Development Services
610 East Market Street
Charlottesville, VA 22902

4th ST. MALL CROSSING LAYOUT #3

Date: 11/18/08	Drawn By: DCH
Job No.: 11465.00	Checked By: CCM
Scale:	Approved By: JHS

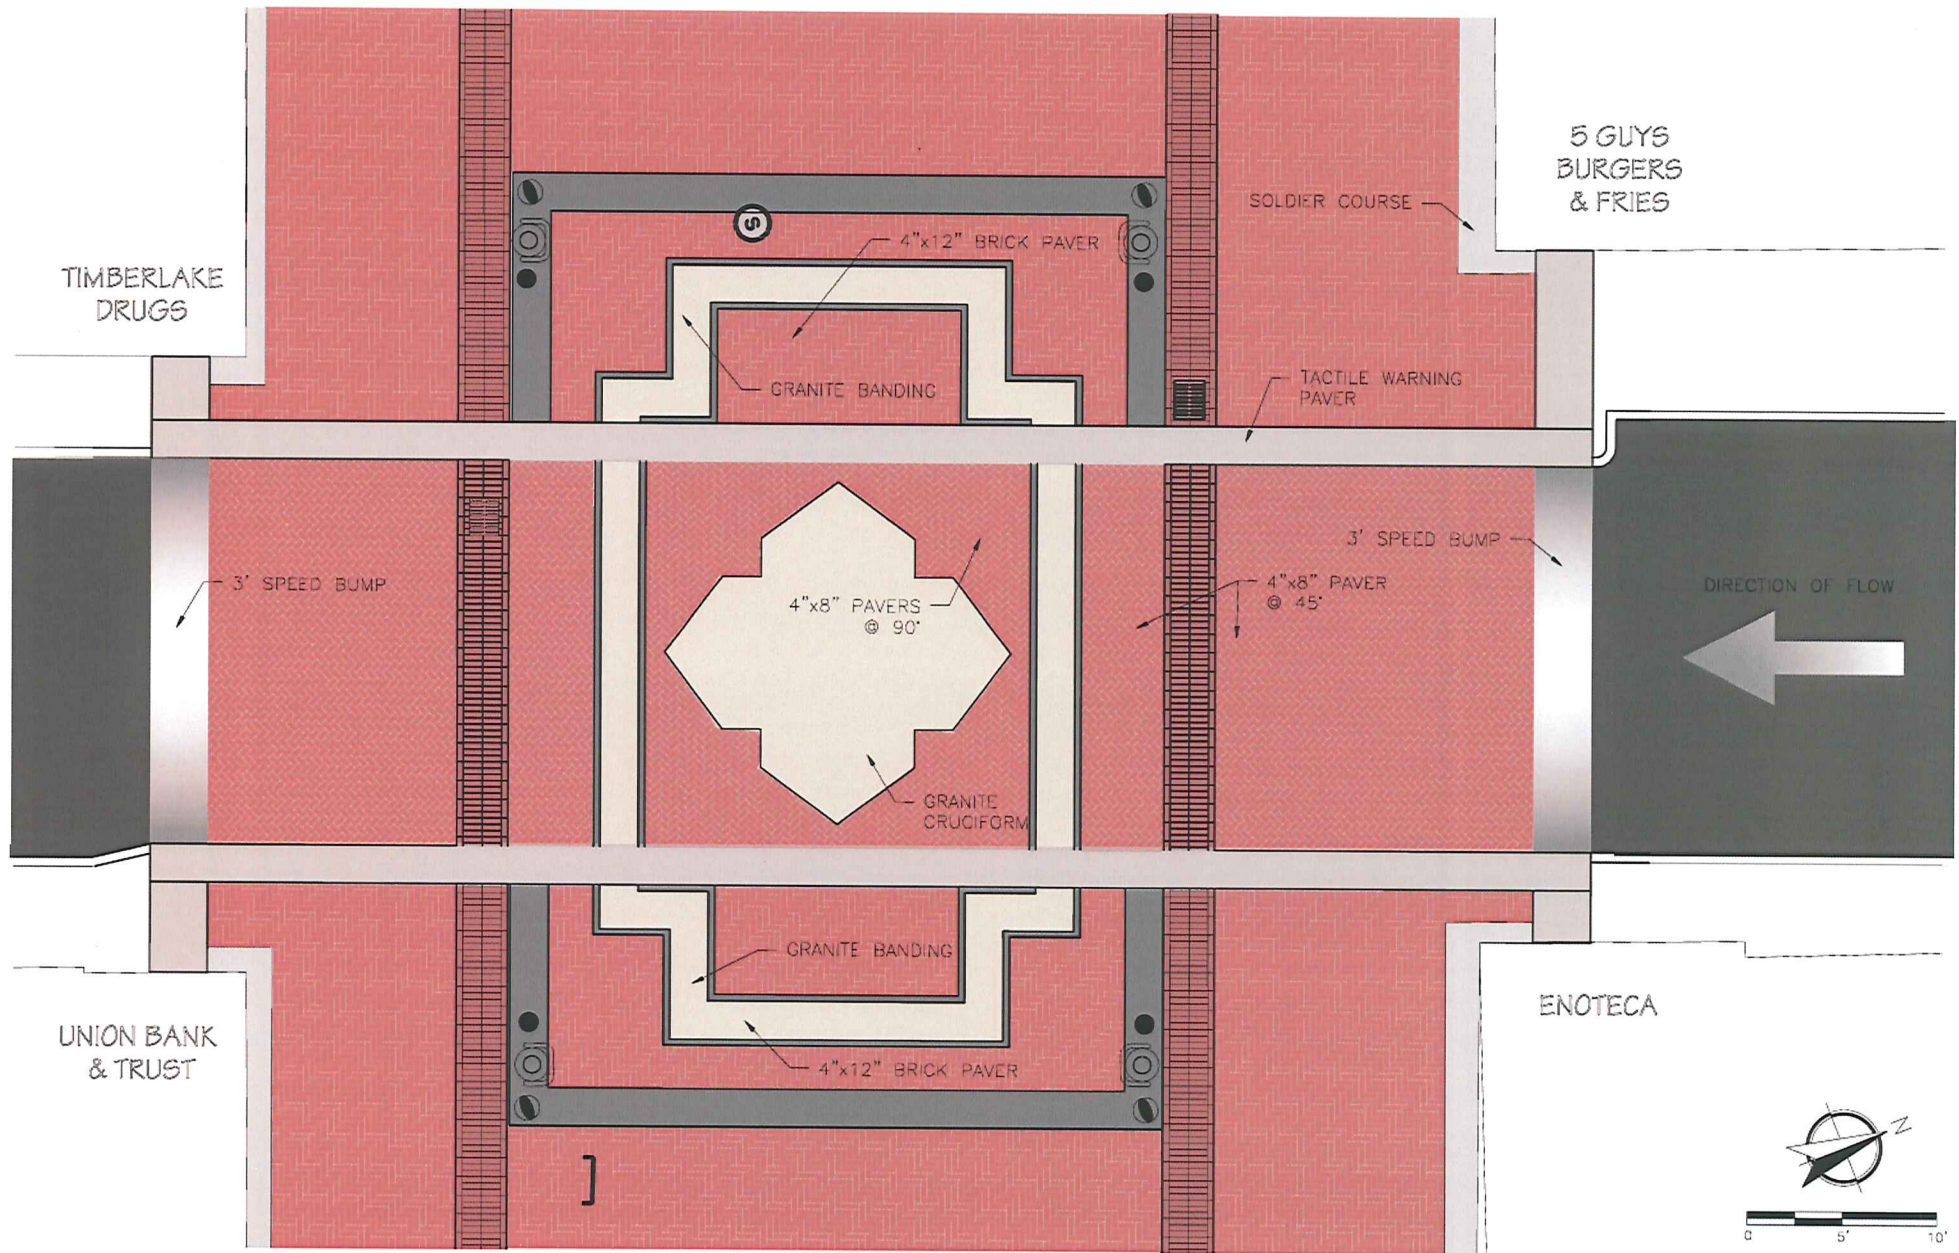

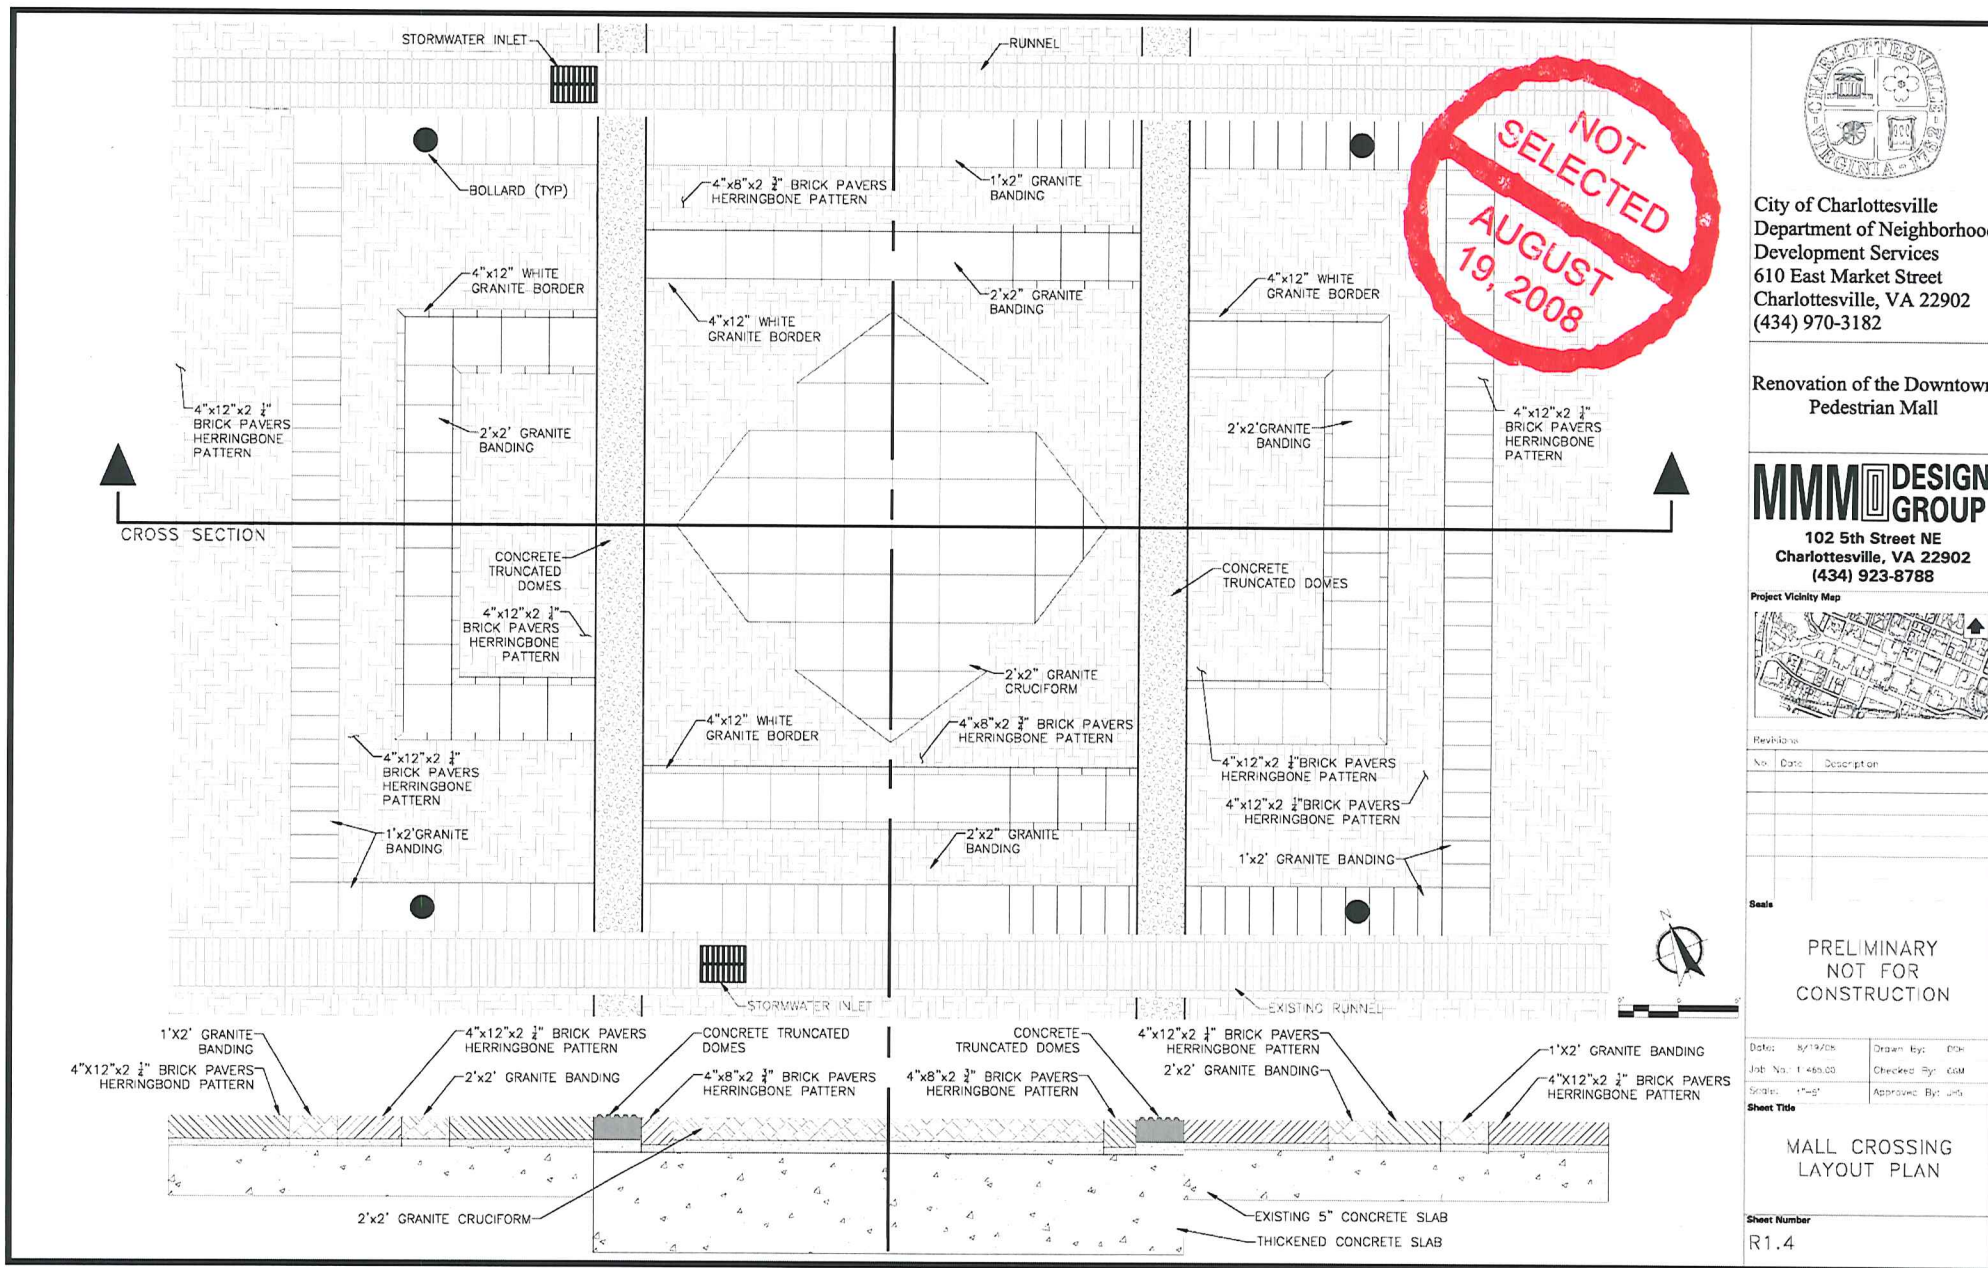

City of Charlottesville
Department of Neighborhood
Development Services
610 East Market Street
Charlottesville, VA 22902
(434) 970-3182

Renovation of the Downtown
Pedestrian Mall

MMM DESIGN GROUP

102 5th Street NE
Charlottesville, VA 22902
(434) 923-8788

Project Vicinity Map



Revisions

No.	Date	Description

Scale

PRELIMINARY
NOT FOR
CONSTRUCTION

Date: 8/19/08	Drawn by: EPM
Job No: 1450.00	Checked by: GCM
Scale: 1"=5'	Approved By: JMS

Sheet Title

MALL CROSSING
LAYOUT PLAN

Sheet Number

R1.4

