

Hornberger + Worstell
architects & planners
Mark Hornberger, AIA
President
170 Maiden Lane
San Francisco California
94108
telephone 415.391.1080
fax 415.659.1812
San Francisco/Singapore
hornberger@hwiarchitects.com
www.hornbergerworstell.com


~~Lynne Heald~~
Approved by BAR
Feb. 17, 2004
Do NOT REMOVE

CHARLOTTESVILLE BOUTIQUE HOTEL

Main and Second • Charlottesville, Virginia



BOARD OF ARCHITECTURAL REVIEW
REVIEW MEETING #3
SUPPLEMENTAL MATERIAL

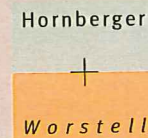


February 17, 2004
Revised



CHARLOTTESVILLE BOUTIQUE HOTEL

02.17.04
SCHEMATIC DESIGN

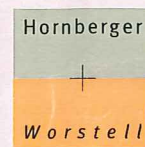

Architects and Planners
170 Maiden Lane
San Francisco, California 94108

(415) 391-1080 www.hornbergerworstell.com


3D RENDERINGS -A-

SCHEME **D1**



CHARLOTTESVILLE BOUTIQUE HOTEL

02.17.04
SCHEMATIC DESIGN

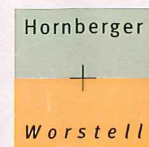

Architects and Planners
170 Maiden Lane
San Francisco, California 94108

(415) 391-1080 www.hornbergerworstell.com


3D RENDERINGS -B-

SCHEME **D1**



CHARLOTTESVILLE BOUTIQUE HOTEL


02.17.04
SCHEMATIC DESIGN

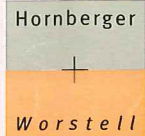

Architects and Planners
170 Maiden Lane
San Francisco, California 94108
(415) 391-1080 www.hornbergerworstell.com

3D RENDERINGS -C-


SCHEME D1

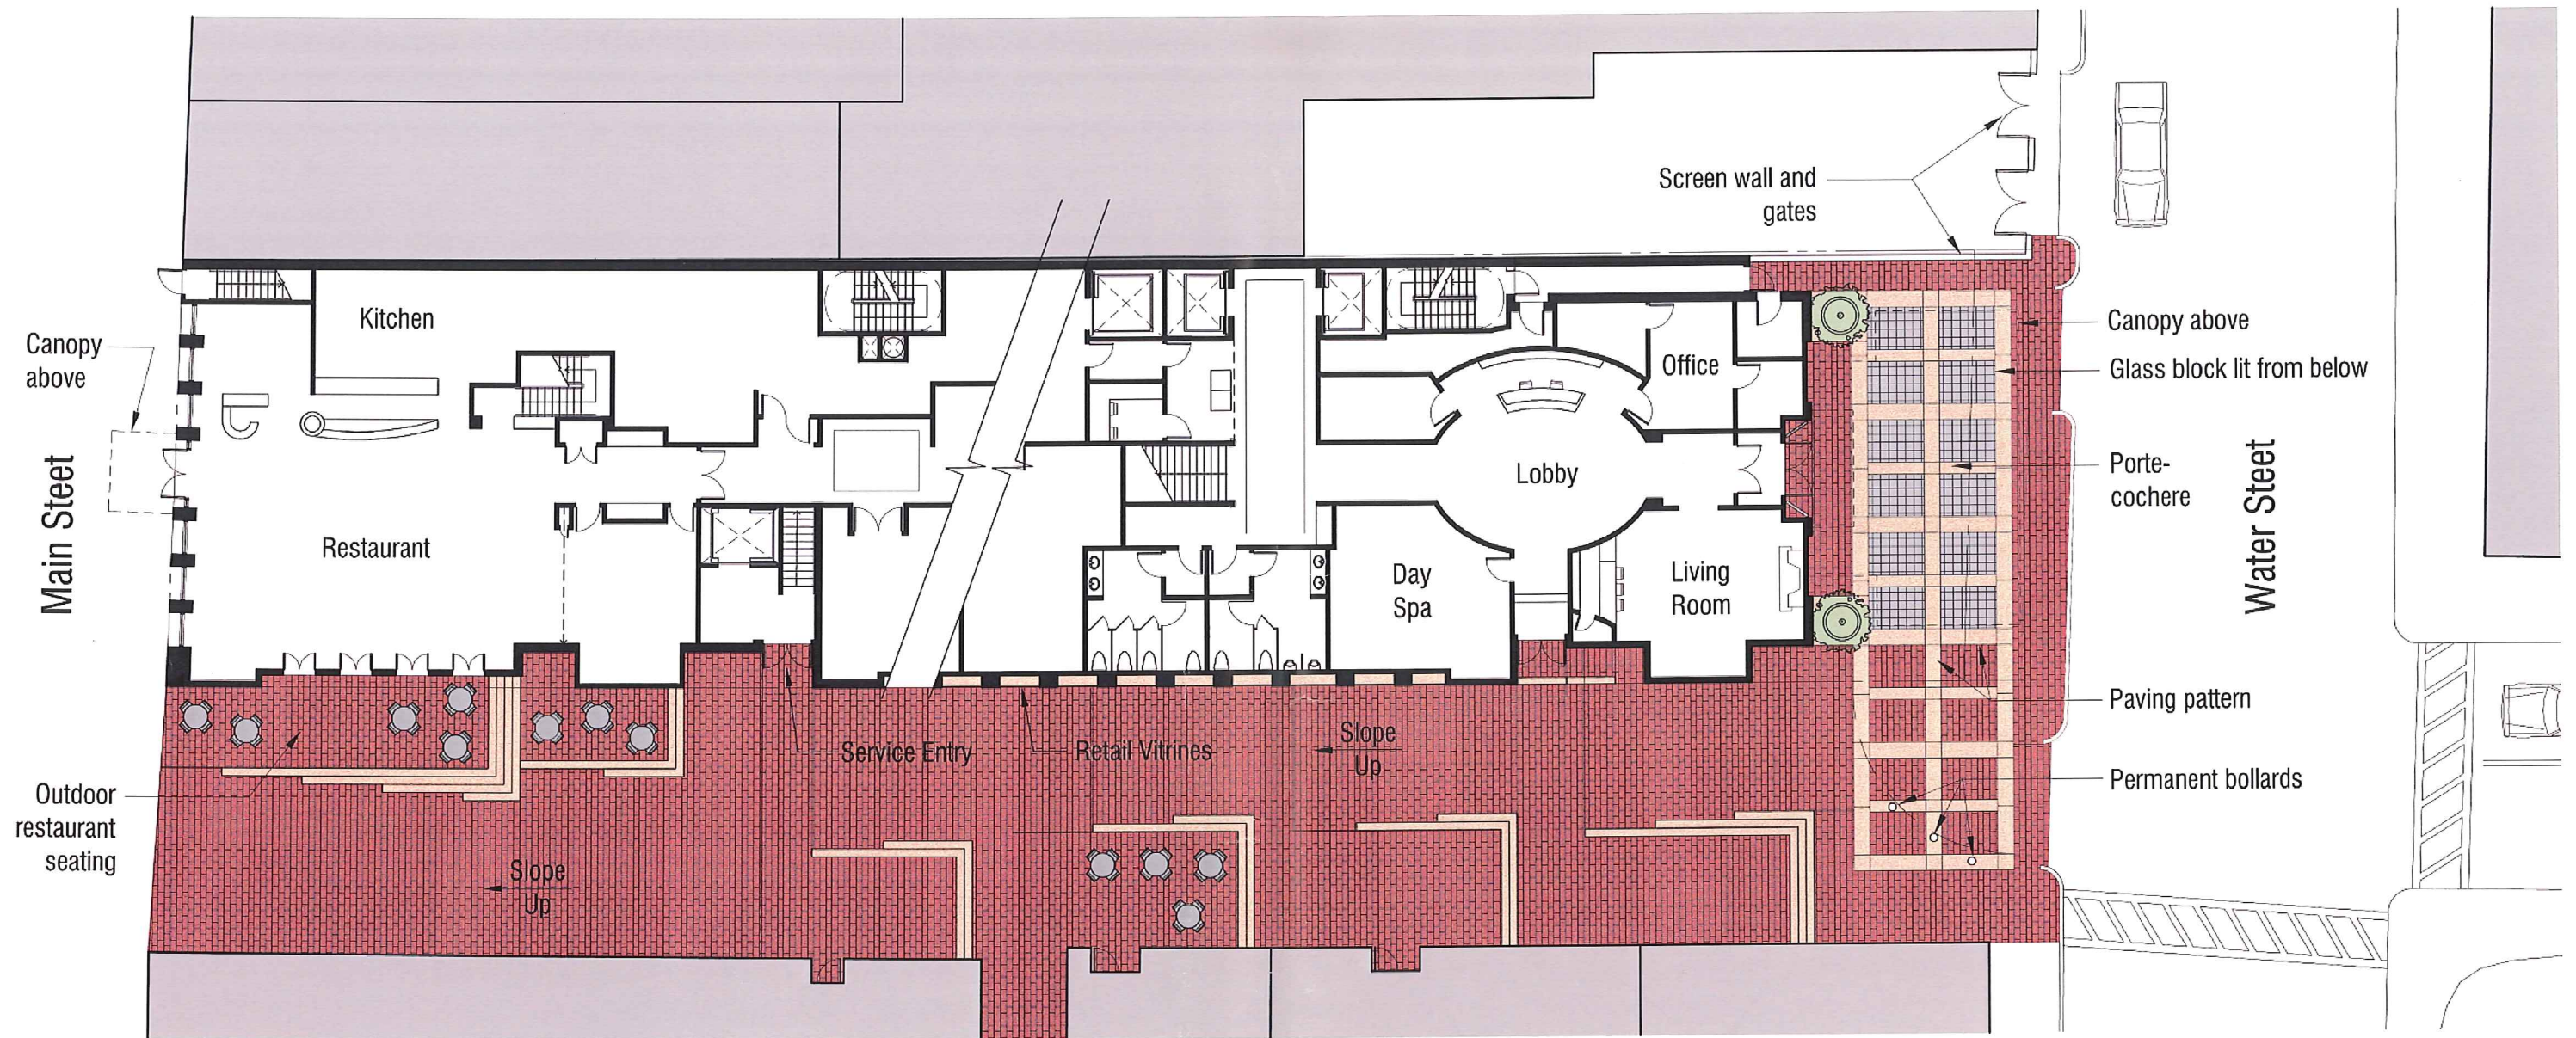

Site Plan

CHARLOTTESVILLE BOUTIQUE HOTEL


02.17.04
SCHEMATIC DESIGN

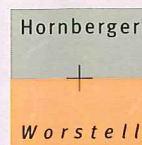

Architects and Planners
170 Maiden Lane
San Francisco, California 94108
(415) 391-1080 www.hornbergerworstell.com

-1-

SCHEME **D1**

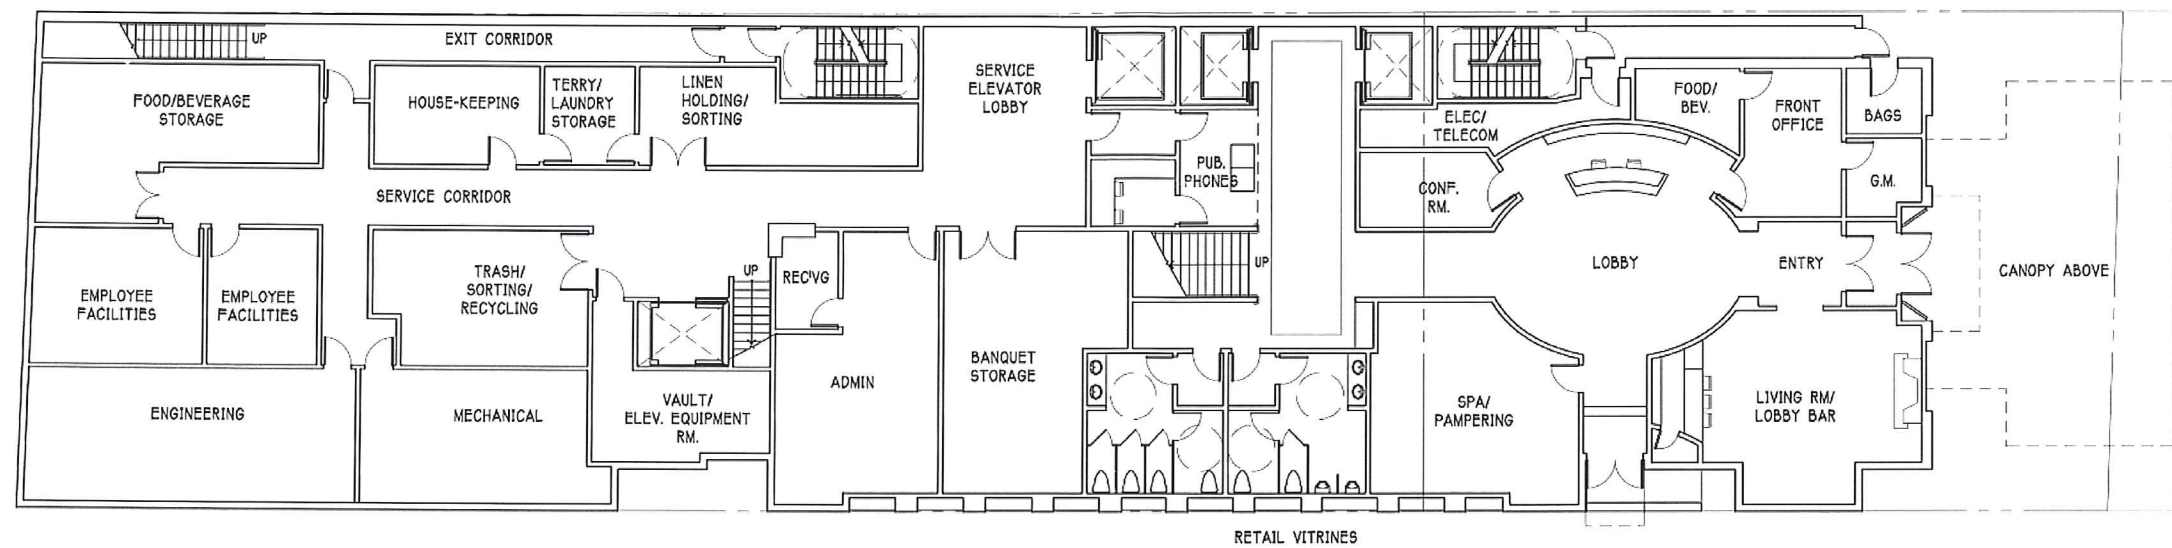

Ground Floor Plan
1"=20'

CHARLOTTESVILLE BOUTIQUE HOTEL

02.17.04
SCHEMATIC DESIGN




Architects and Planners
170 Maiden Lane
San Francisco, California 94108

(415) 391-1080 www.hornbergerworstell.com

-2-


SCHEME **D1**

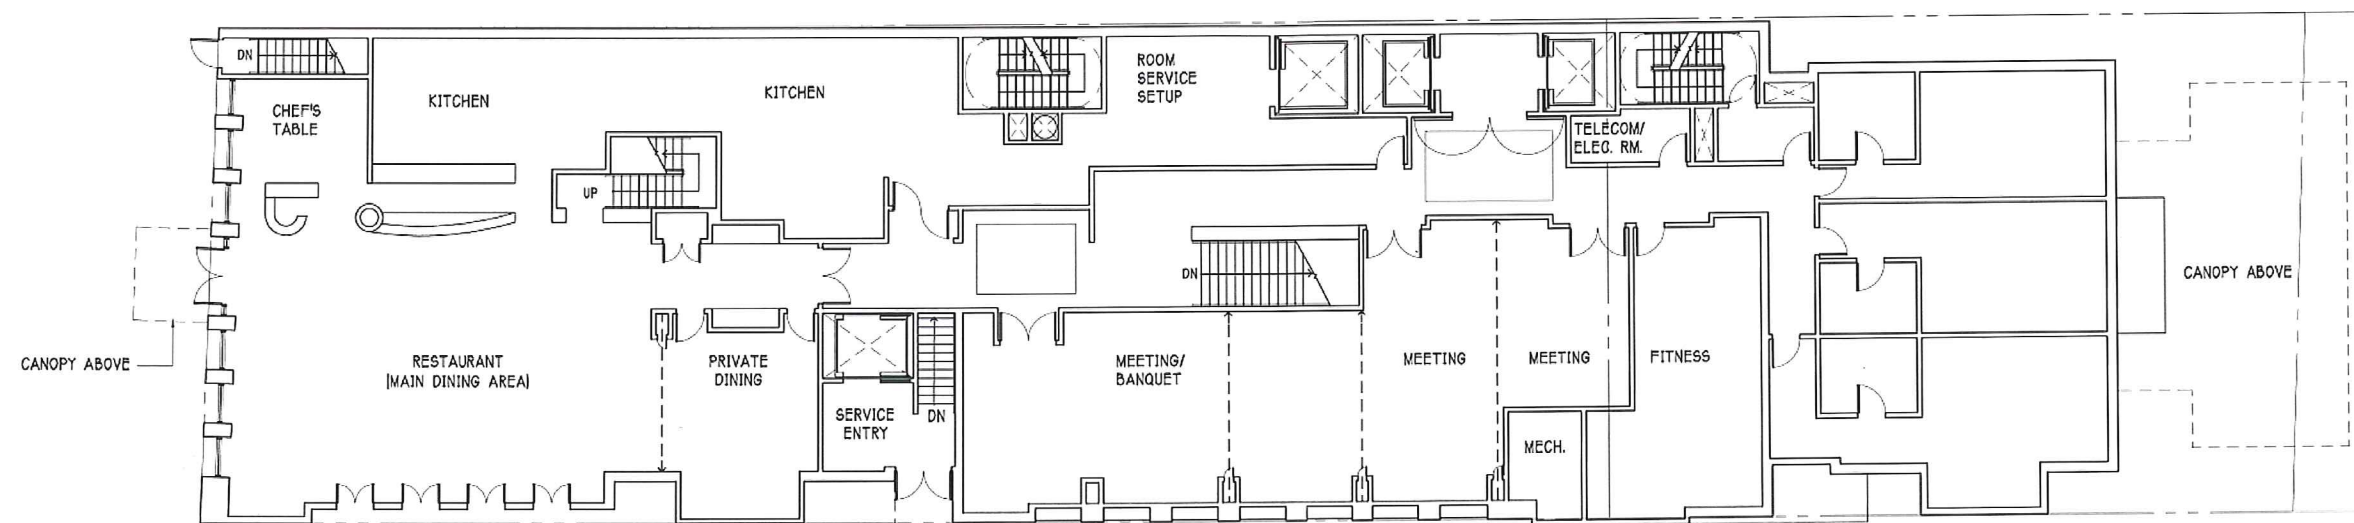

First Floor Plan
1"=20'

CHARLOTTESVILLE BOUTIQUE HOTEL

02.17.04
SCHEMATIC DESIGN

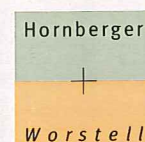


Architects and Planners
170 Maiden Lane
San Francisco, California 94108

(415) 391-1080 www.hornbergerworstell.com

-3-


SCHEME **D1**

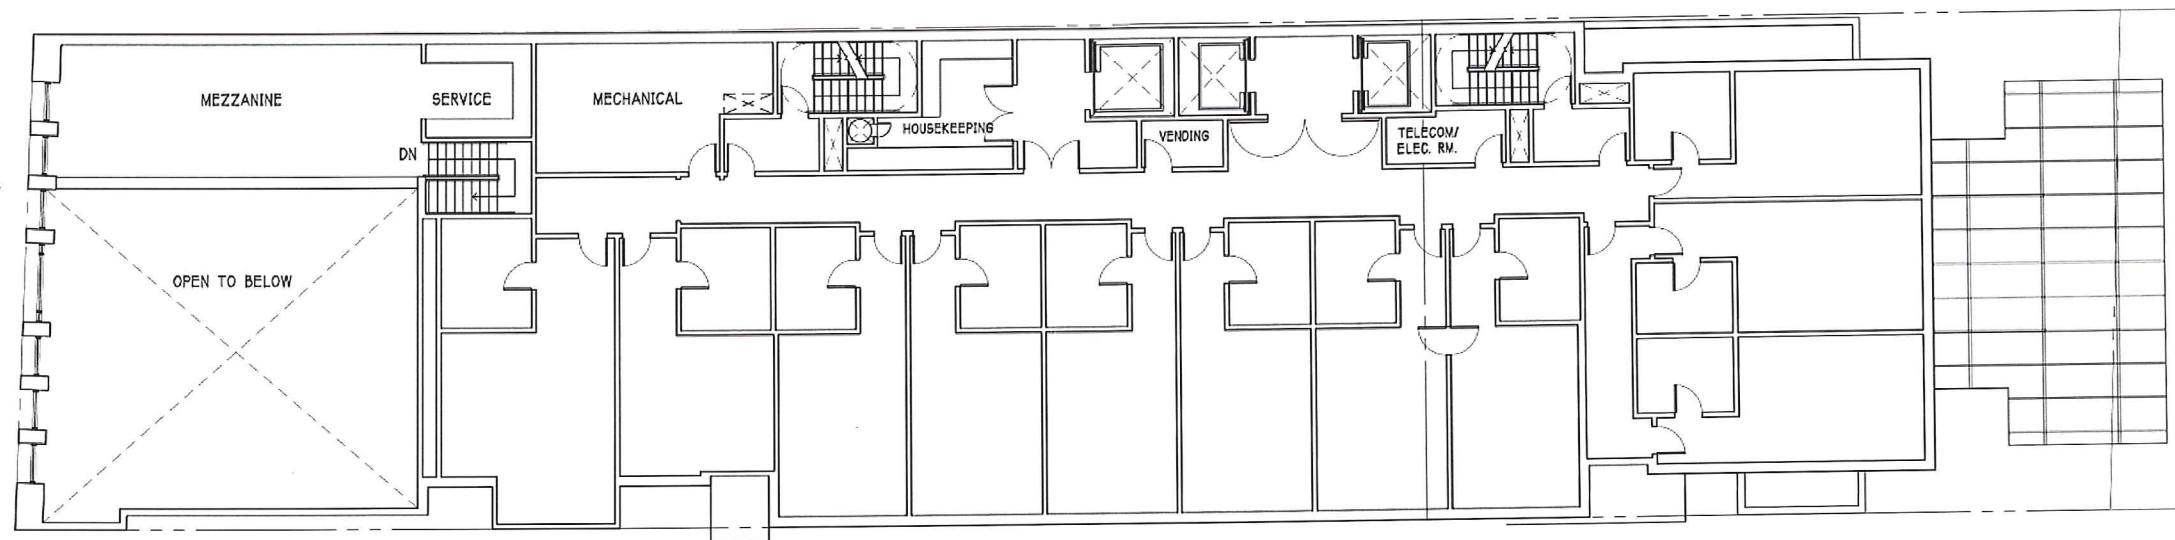

Second Floor Plan
1"=20'

CHARLOTTESVILLE BOUTIQUE HOTEL


02.17.04
SCHEMATIC DESIGN

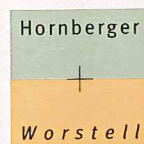

Architects and Planners
170 Maiden Lane
San Francisco, California 94108
(415) 391-1080 www.hornbergerworstell.com

-4-


SCHEME **D1**

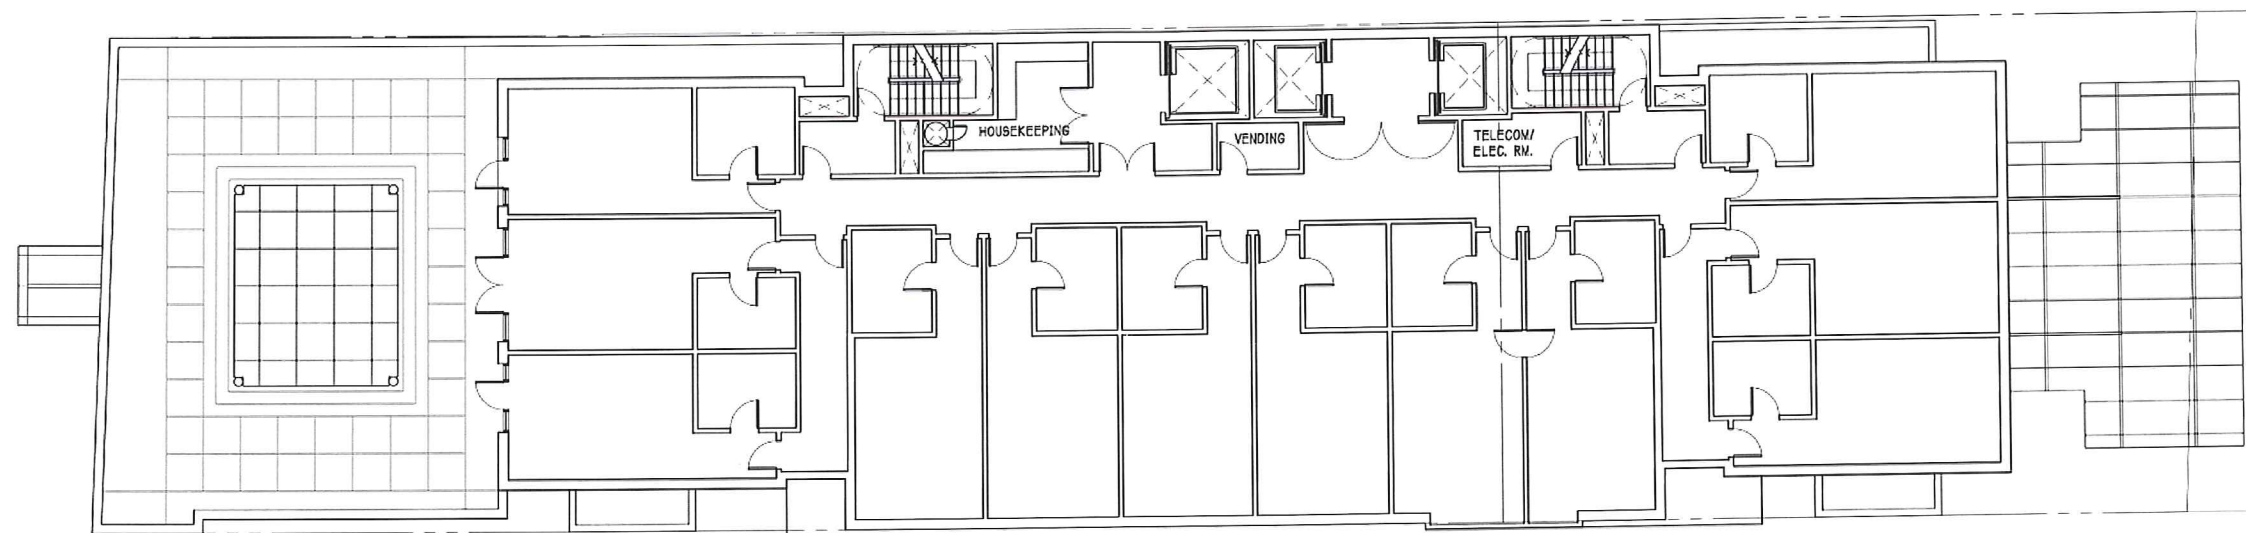

Third Floor Plan
1"=20'

CHARLOTTESVILLE BOUTIQUE HOTEL

02.17.04
SCHEMATIC DESIGN

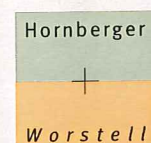


Architects and Planners
170 Maiden Lane
San Francisco, California 94108

(415) 391-1080 www.hornbergerworstell.com

-5-


SCHEME **D1**

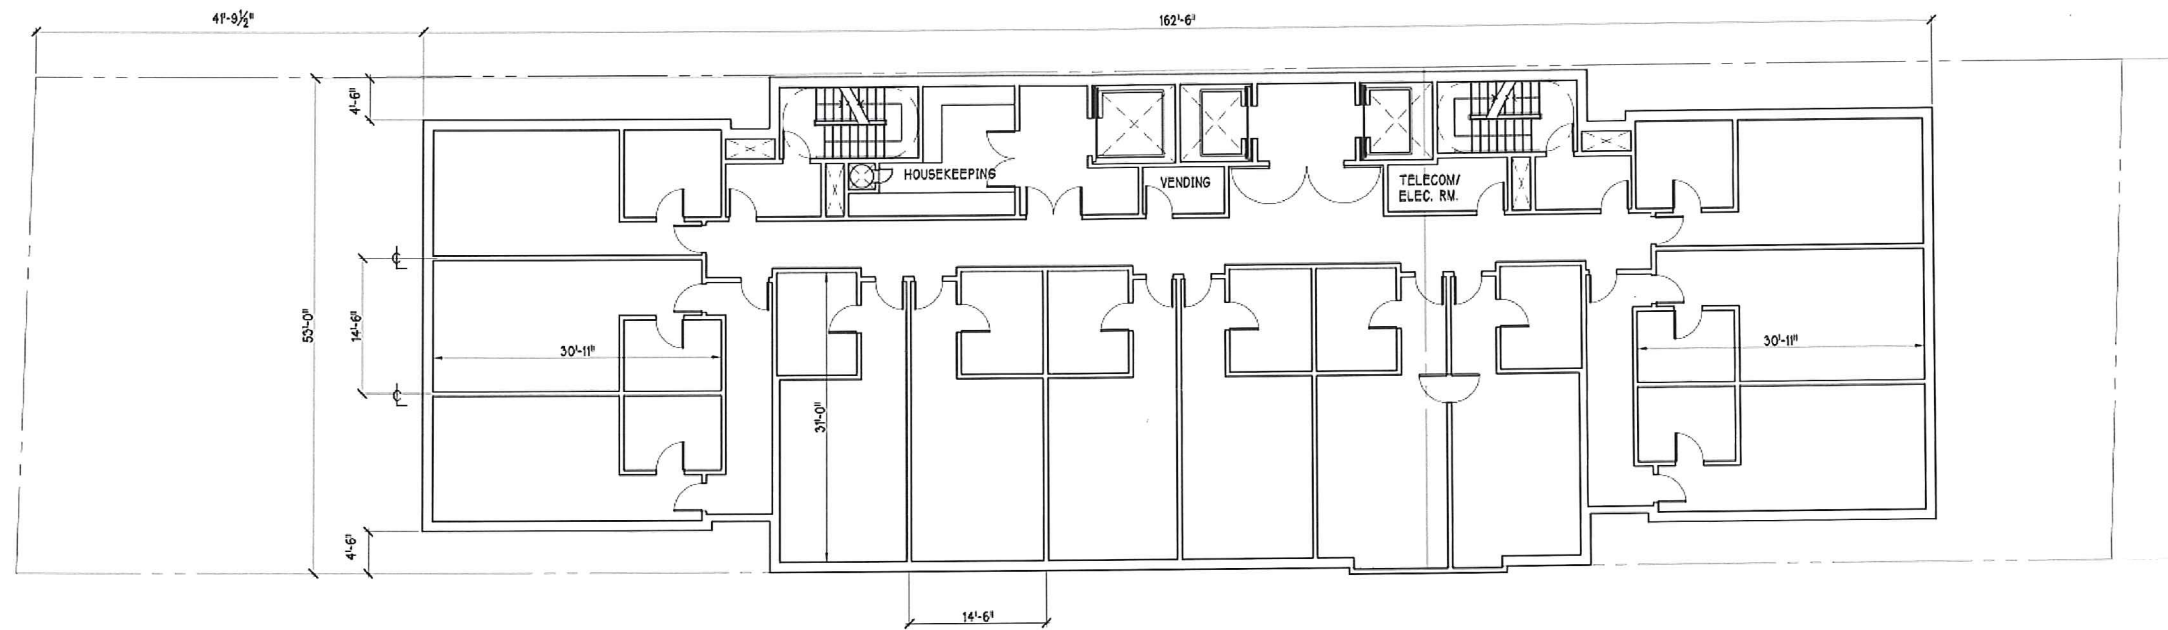

Typical Floor Plan
1"=20'

CHARLOTTESVILLE BOUTIQUE HOTEL

02.17.04
SCHEMATIC DESIGN

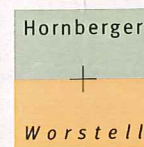


Hornberger
+
Worstell
Architects and Planners
170 Maiden Lane
San Francisco, California 94108

(415) 391-1080 www.hornbergerworstell.com

-6-

SCHEME **D1**

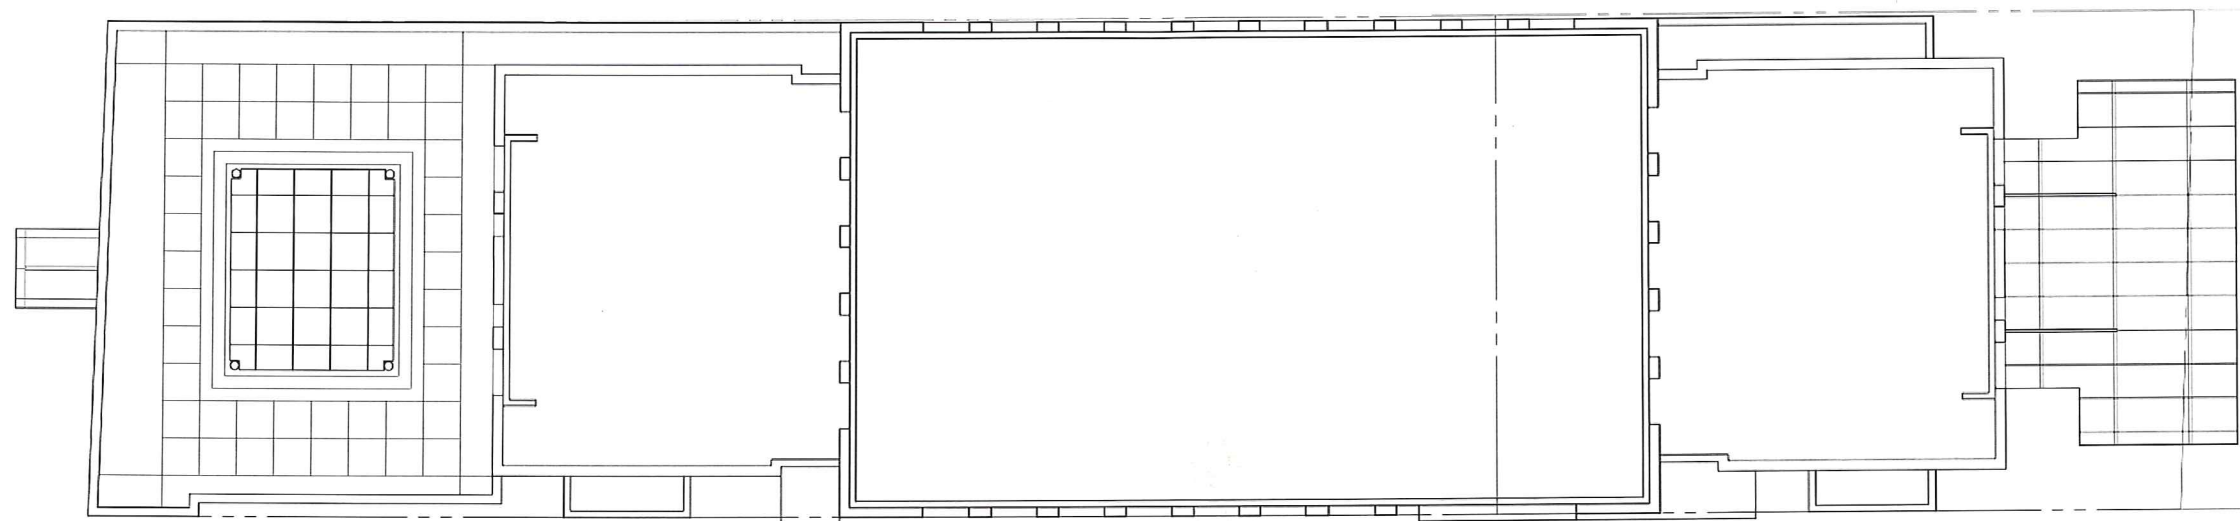

Roof Plan
1"=20'

CHARLOTTESVILLE BOUTIQUE HOTEL

02.17.04
SCHEMATIC DESIGN



Hornberger
+
Worstell
Architects and Planners
170 Maiden Lane
San Francisco, California 94108
(415) 391-1080 www.hornbergerworstell.com


-7-

SCHEME **D1**




CHARLOTTESVILLE BOUTIQUE HOTEL

02.17.04
SCHEMATIC DESIGN

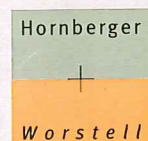

Architects and Planners
170 Maiden Lane
San Francisco, California 94108
(415) 391-1080 www.hornbergerworstell.com

WATER STREET ELEVATION -8-

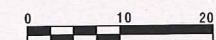


SCHEME **D1**




CHARLOTTESVILLE BOUTIQUE HOTEL

02.17.04
SCHEMATIC DESIGN

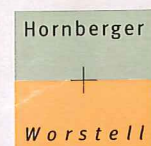

Hornberger
+
Worstell
Architects and Planners
170 Maiden Lane
San Francisco, California 94108
(415) 391-1080 www.hornbergerworstell.com

SECOND STREET ELEVATION -9-

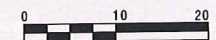

SCHEME D1




CHARLOTTESVILLE BOUTIQUE HOTEL

02.17.04
SCHEMATIC DESIGN



Architects and Planners
170 Maiden Lane
San Francisco, California 94108
(415) 391-1080 www.hornbergerworstell.com

MAIN STREET ELEVATION -10-

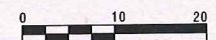


SCHEME **D1**




CHARLOTTESVILLE BOUTIQUE HOTEL

02.17.04
SCHEMATIC DESIGN

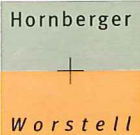


Architects and Planners
170 Maiden Lane
San Francisco, California 94108
(415) 391-1080 www.hornbergerworstell.com


EAST ELEVATION -11-

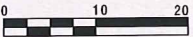

SCHEME D1

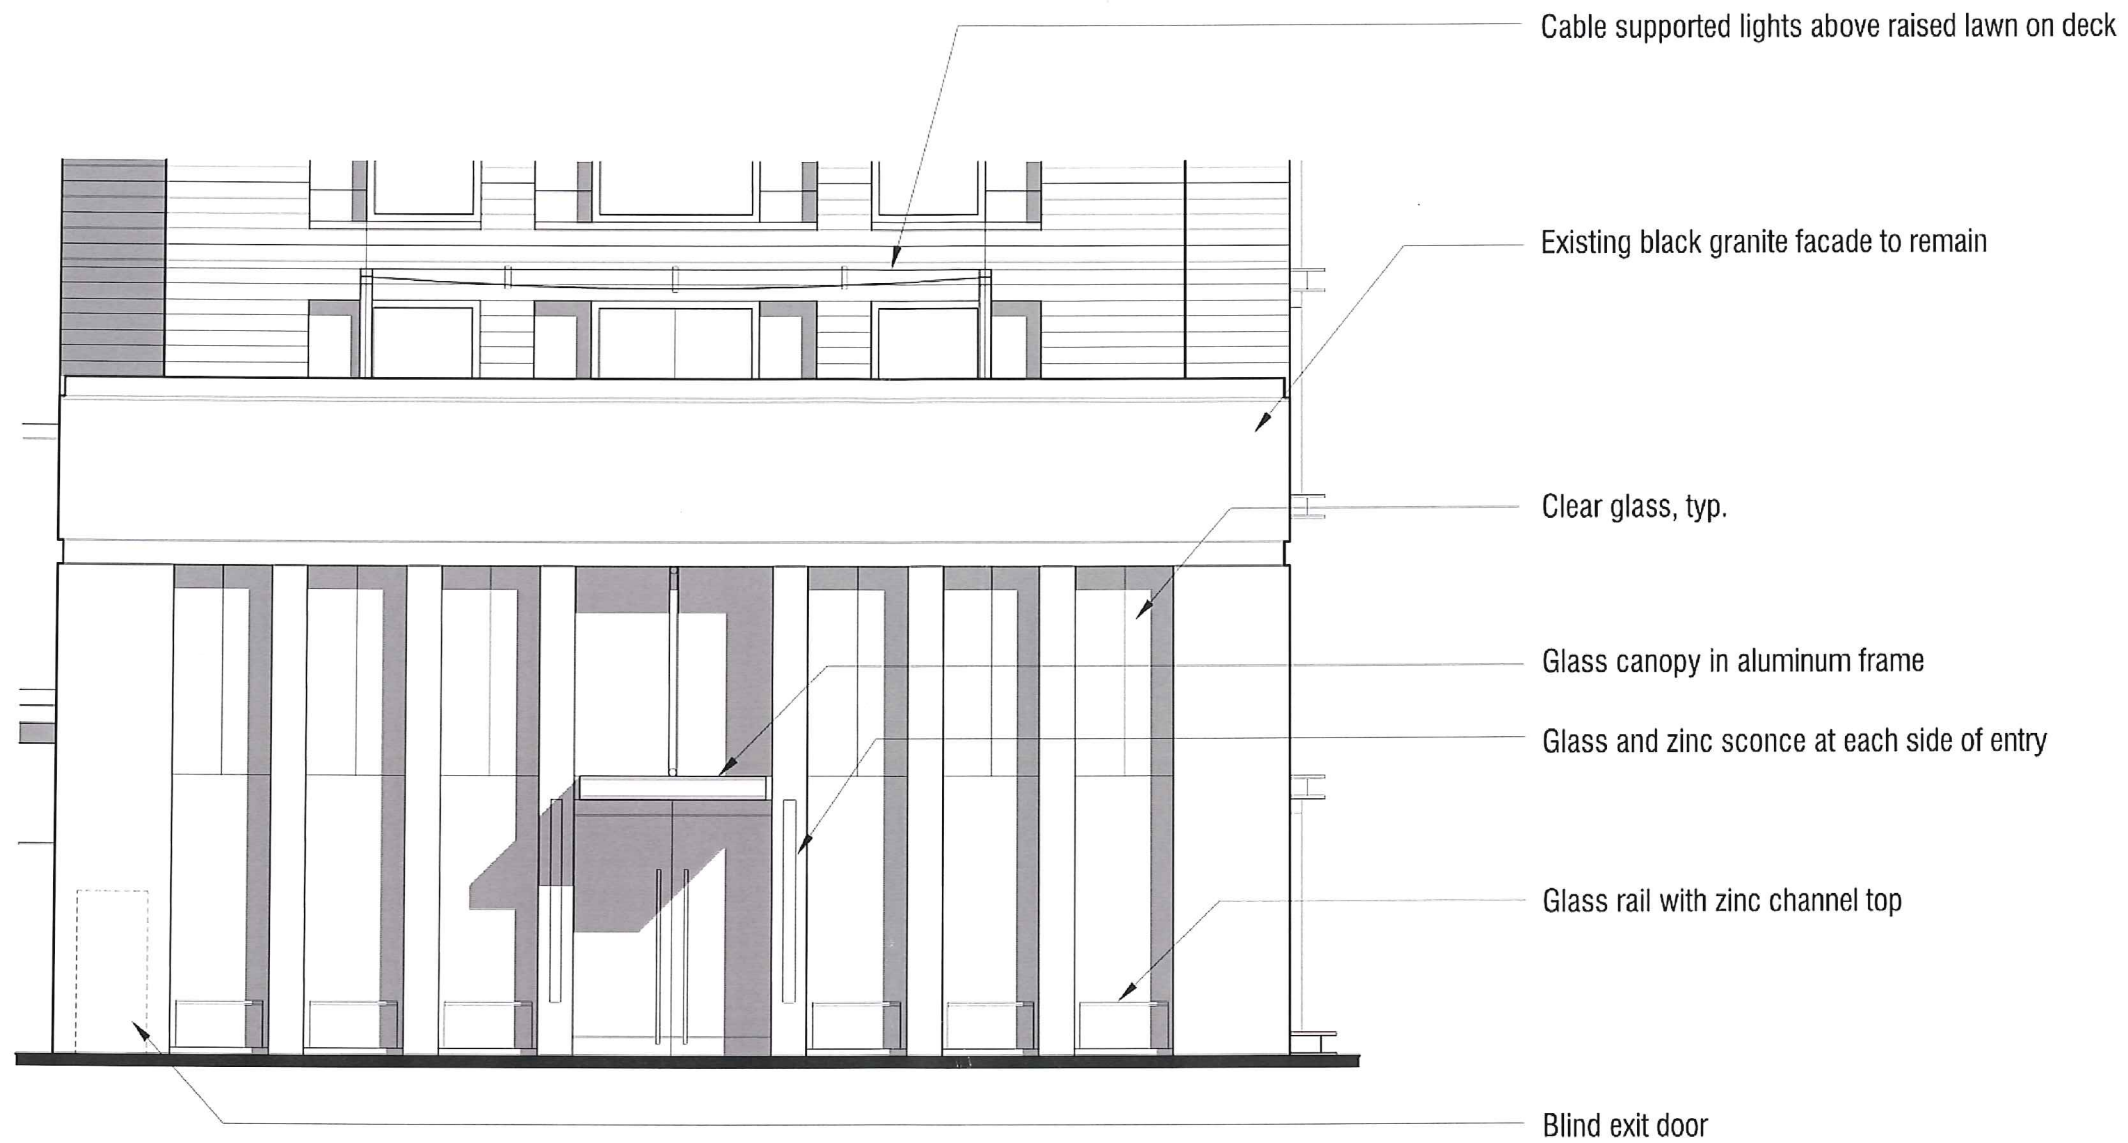


Enlarged Elevation
Existing facade at Main St.

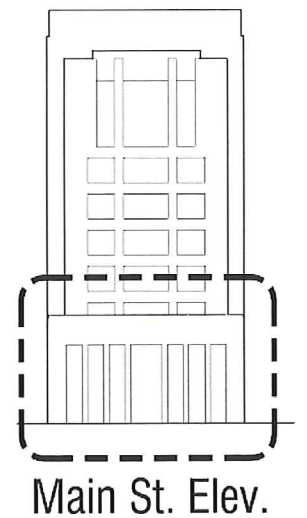

CHARLOTTESVILLE BOUTIQUE HOTEL

02.17.04
SCHEMATIC DESIGN

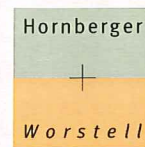


Architects and Planners
170 Maiden Lane
San Francisco, California 94108


(415) 391-1080 www.hornbergerworstell.com

-12-

SCHEME **D1**

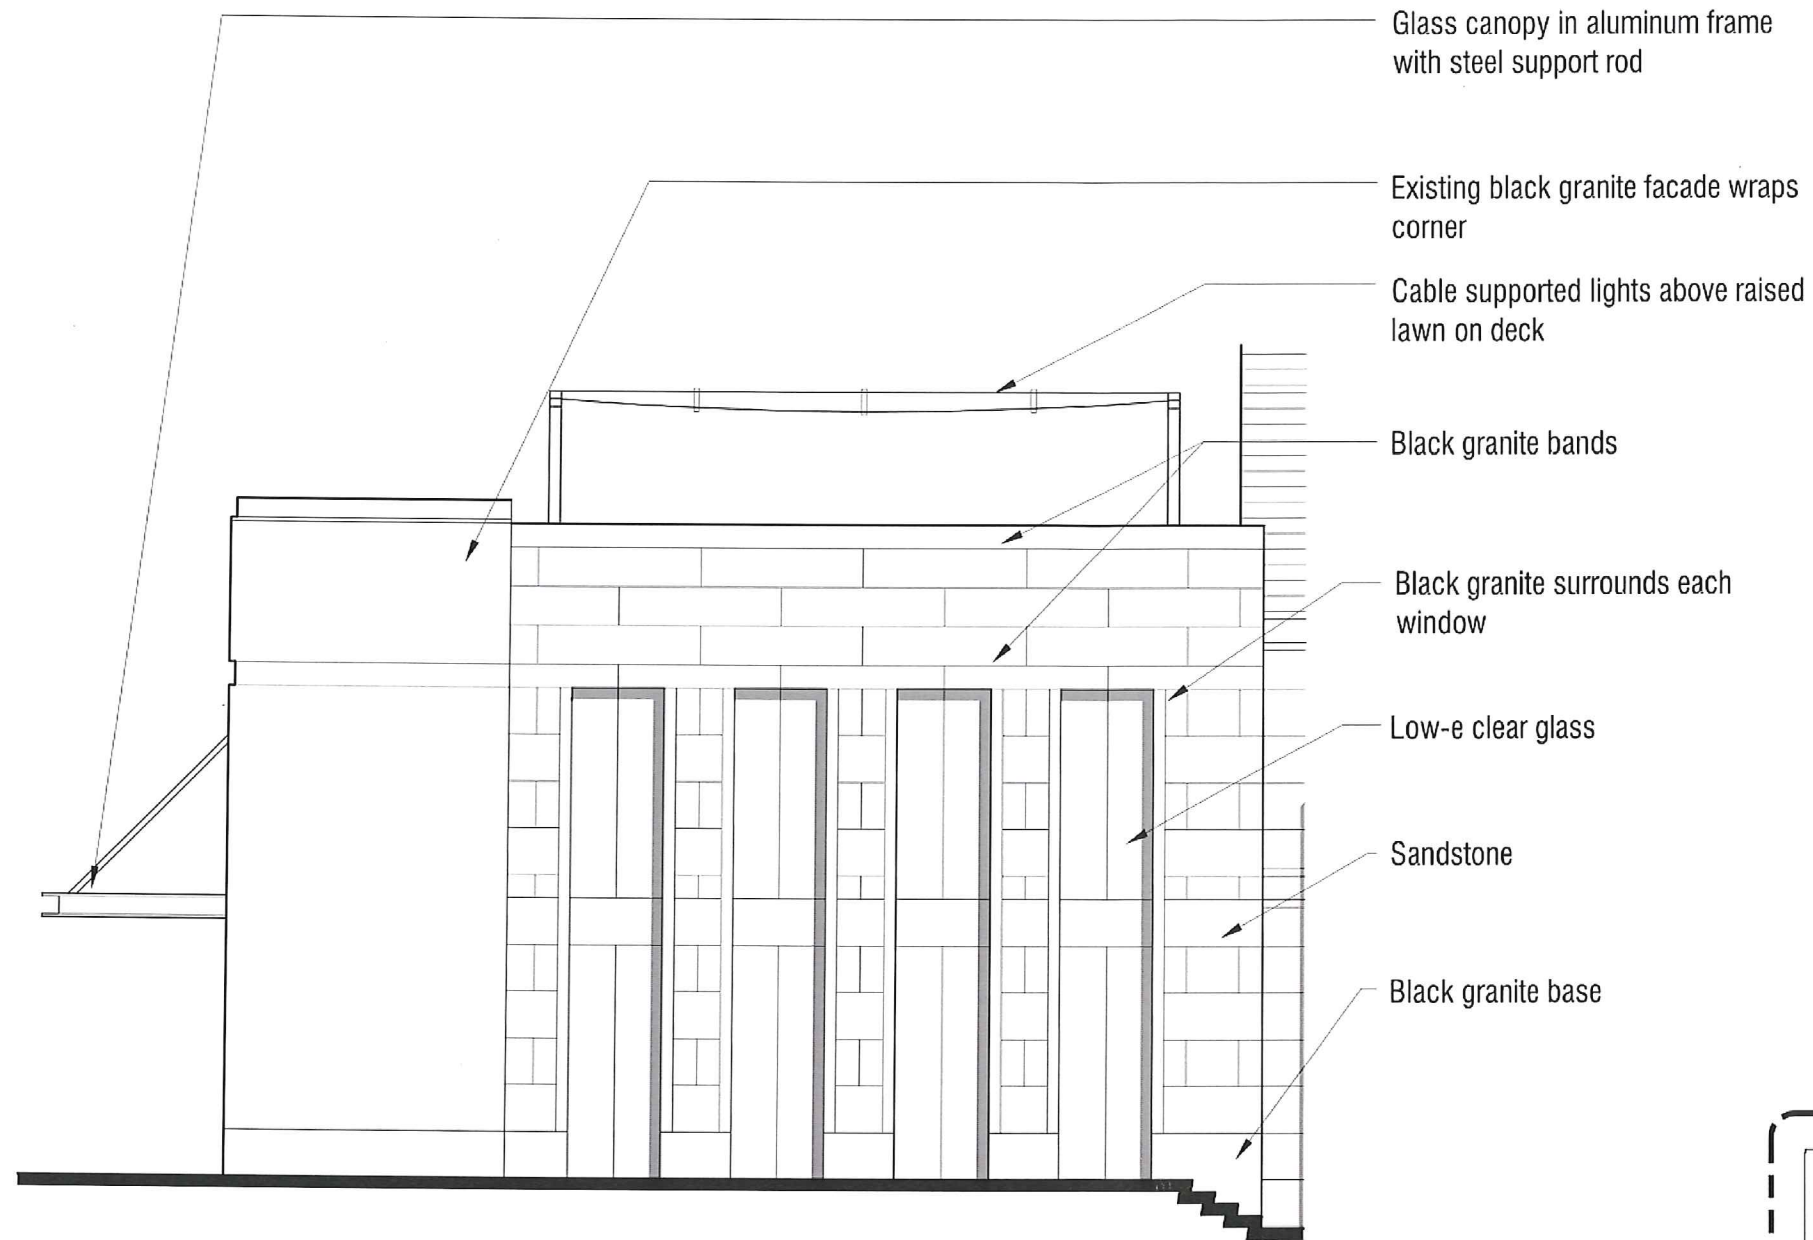


Enlarged Elevation
Restaurant at Second St.

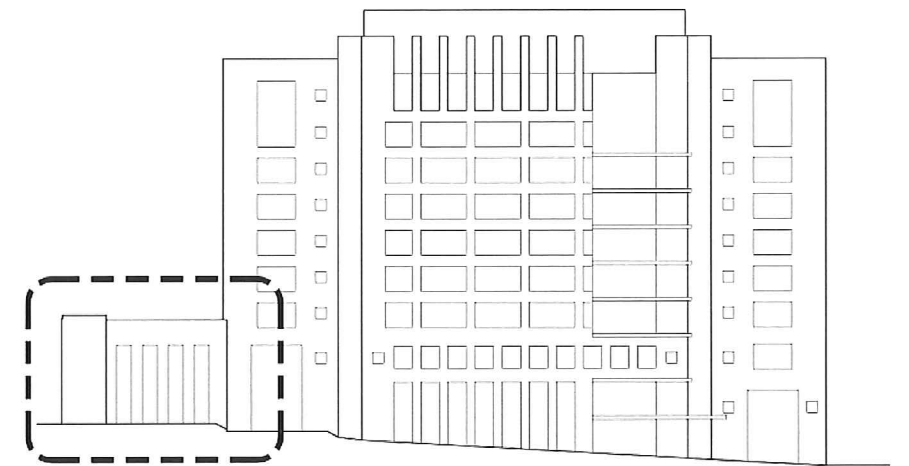

2nd St. Elev.

CHARLOTTESVILLE BOUTIQUE HOTEL

02.17.04
SCHEMATIC DESIGN

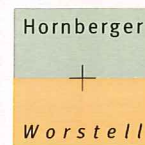


Architects and Planners
170 Maiden Lane
San Francisco, California 94108


(415) 391-1080 www.hornbergerworstell.com

-13-

SCHEME **D1**

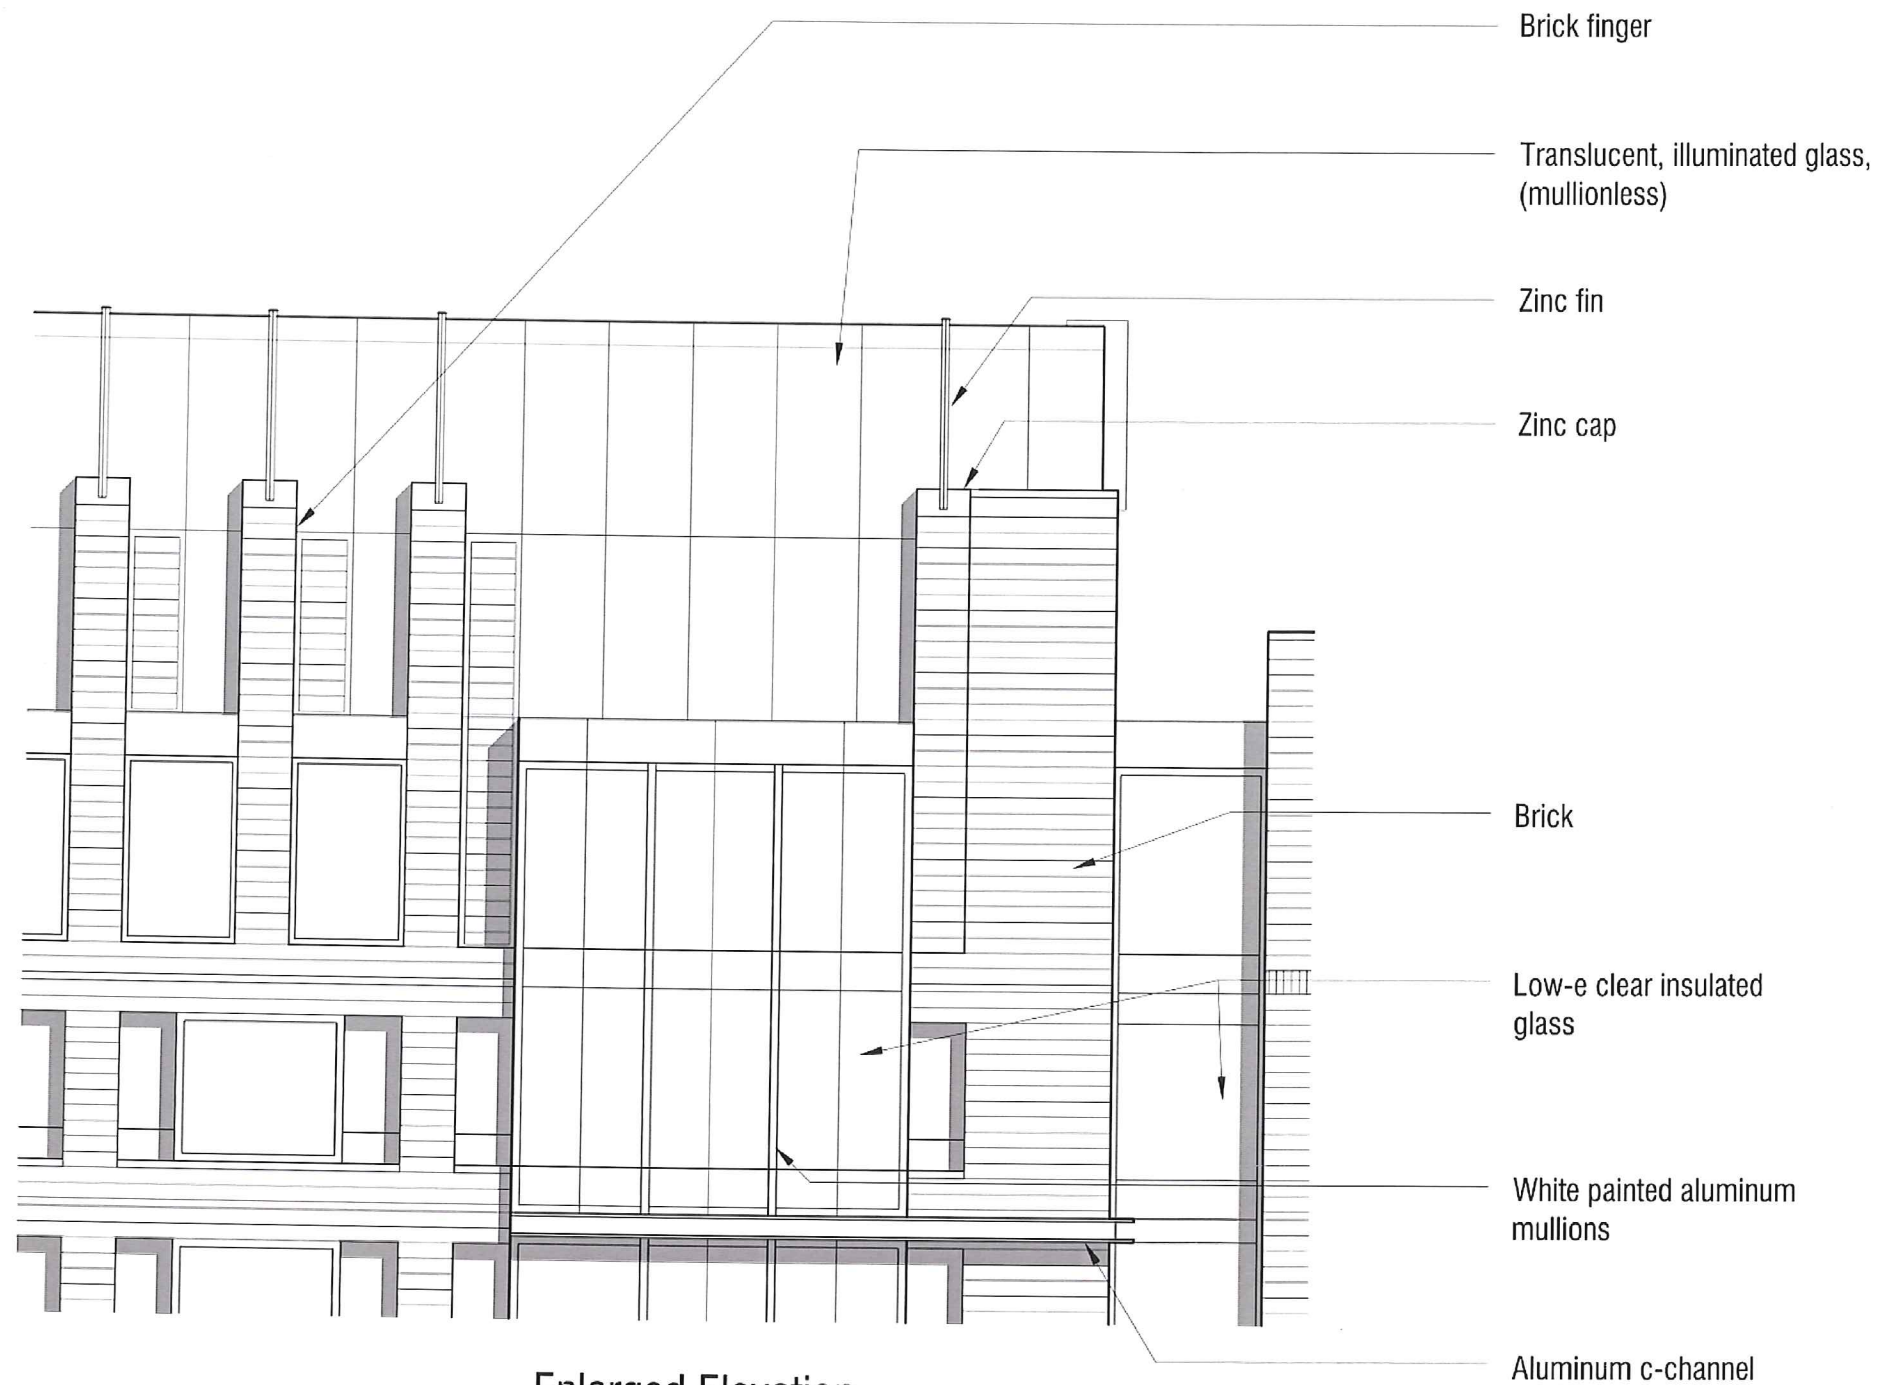


Enlarged Elevation
Penthouse at 2nd St.

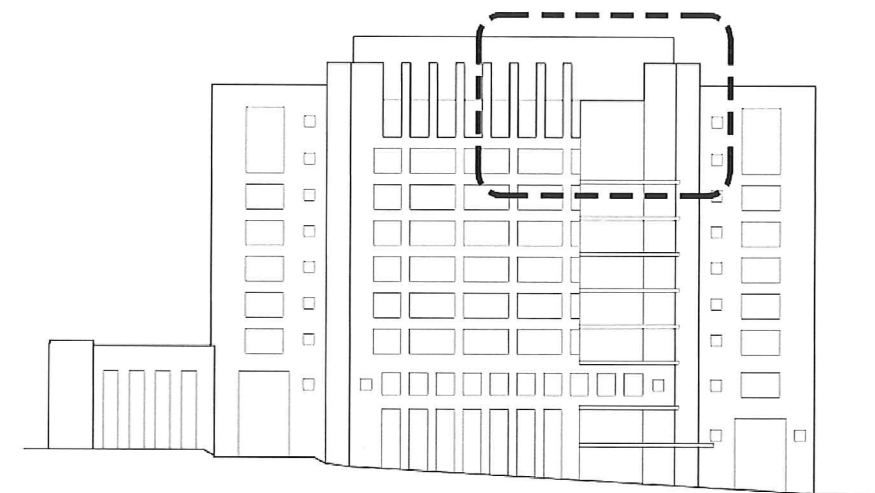

2nd St. Elev.

CHARLOTTESVILLE BOUTIQUE HOTEL

02.17.04
SCHEMATIC DESIGN

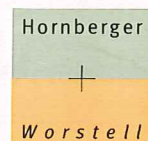


Architects and Planners
170 Maiden Lane
San Francisco, California 94108

(415) 391-1080 www.hornbergerworstell.com

-14-

SCHEME **D1**

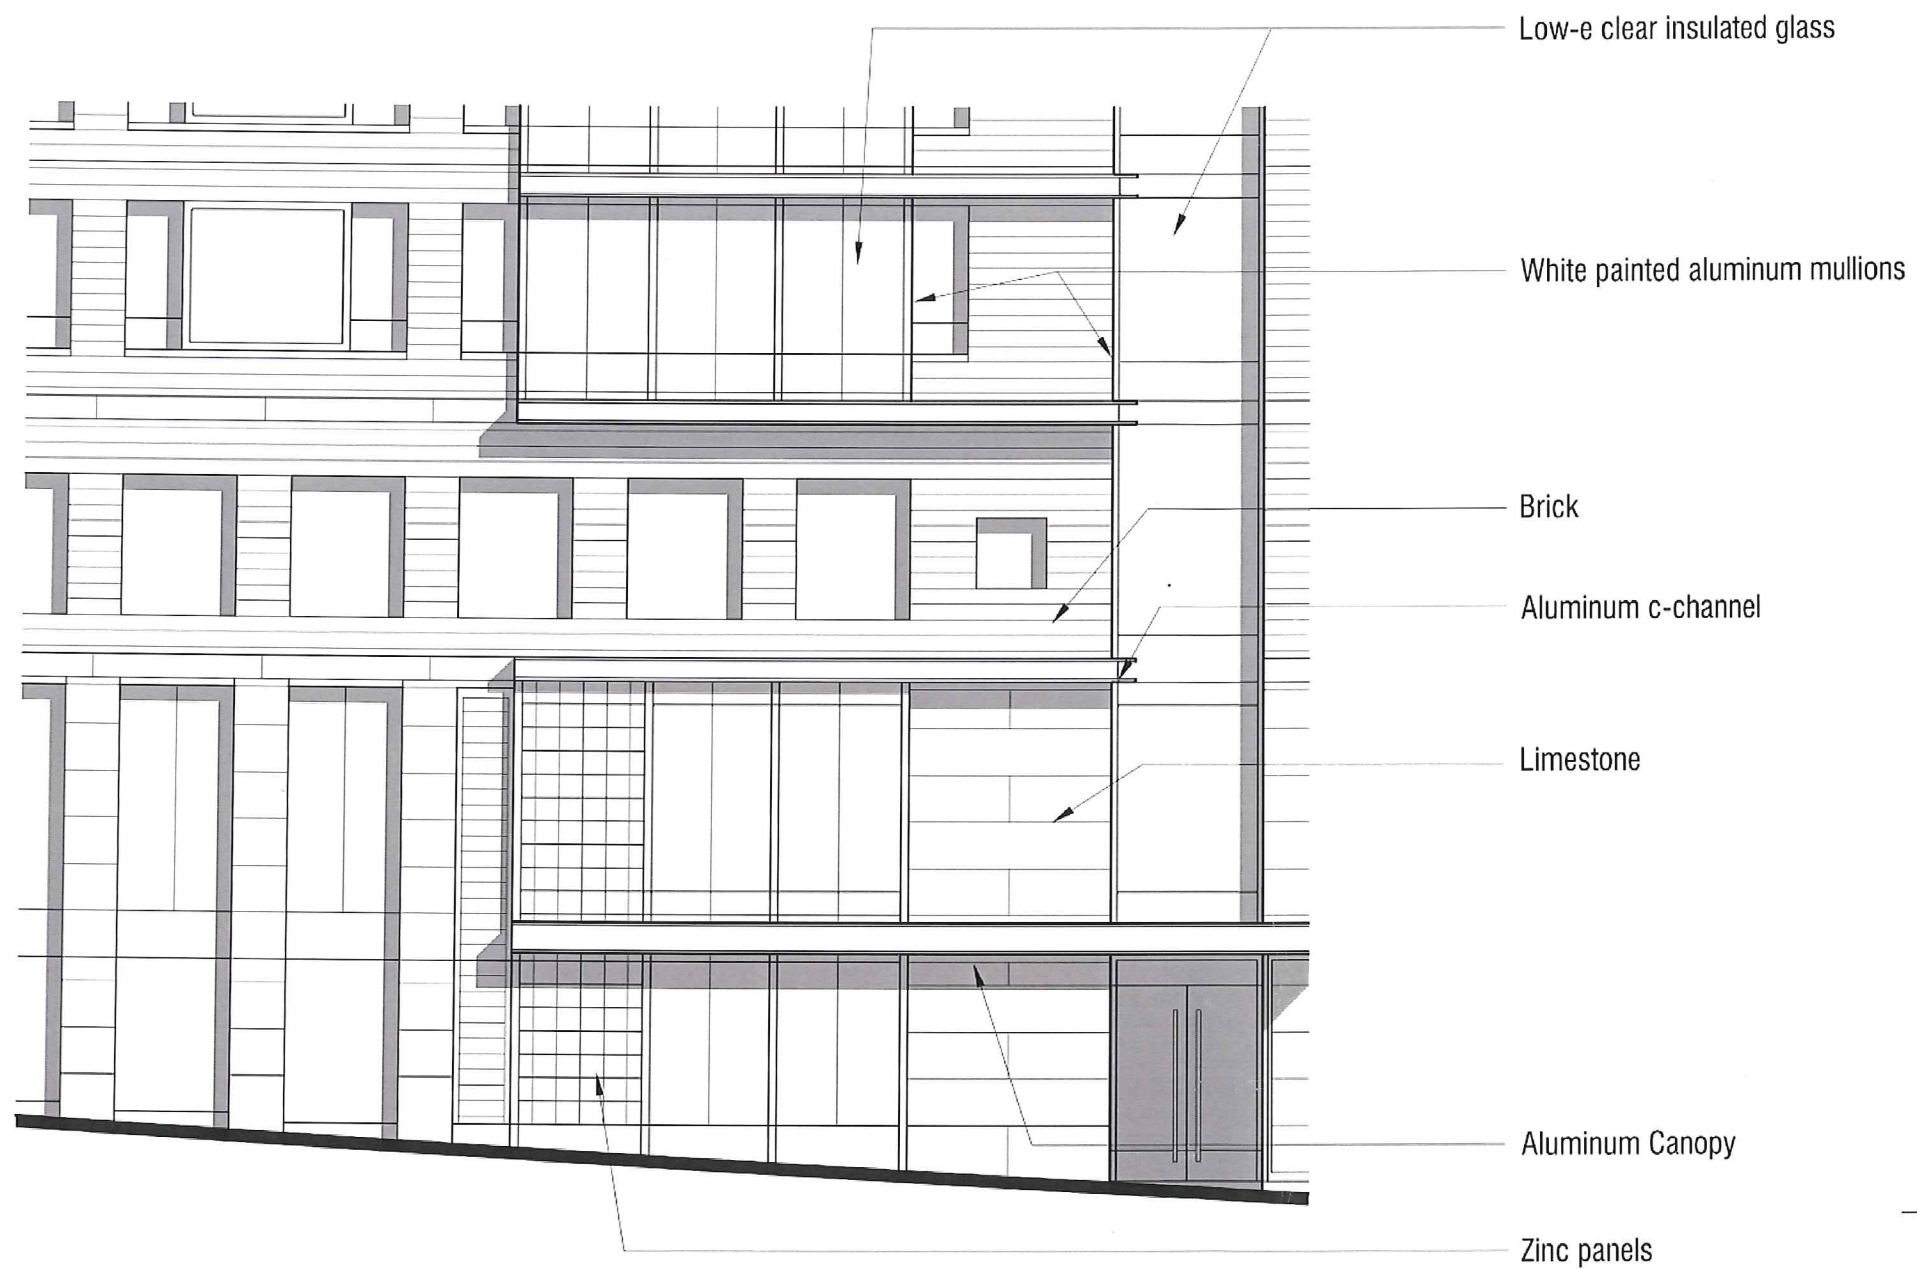

Enlarged Elevation
Ground Level at 2nd St.



2nd St. Elev.

CHARLOTTESVILLE BOUTIQUE HOTEL

02.17.04
SCHEMATIC DESIGN




Architects and Planners
170 Maiden Lane
San Francisco, California 94108


(415) 391-1080 www.hornbergerworstell.com

-15-

SCHEME **D1**

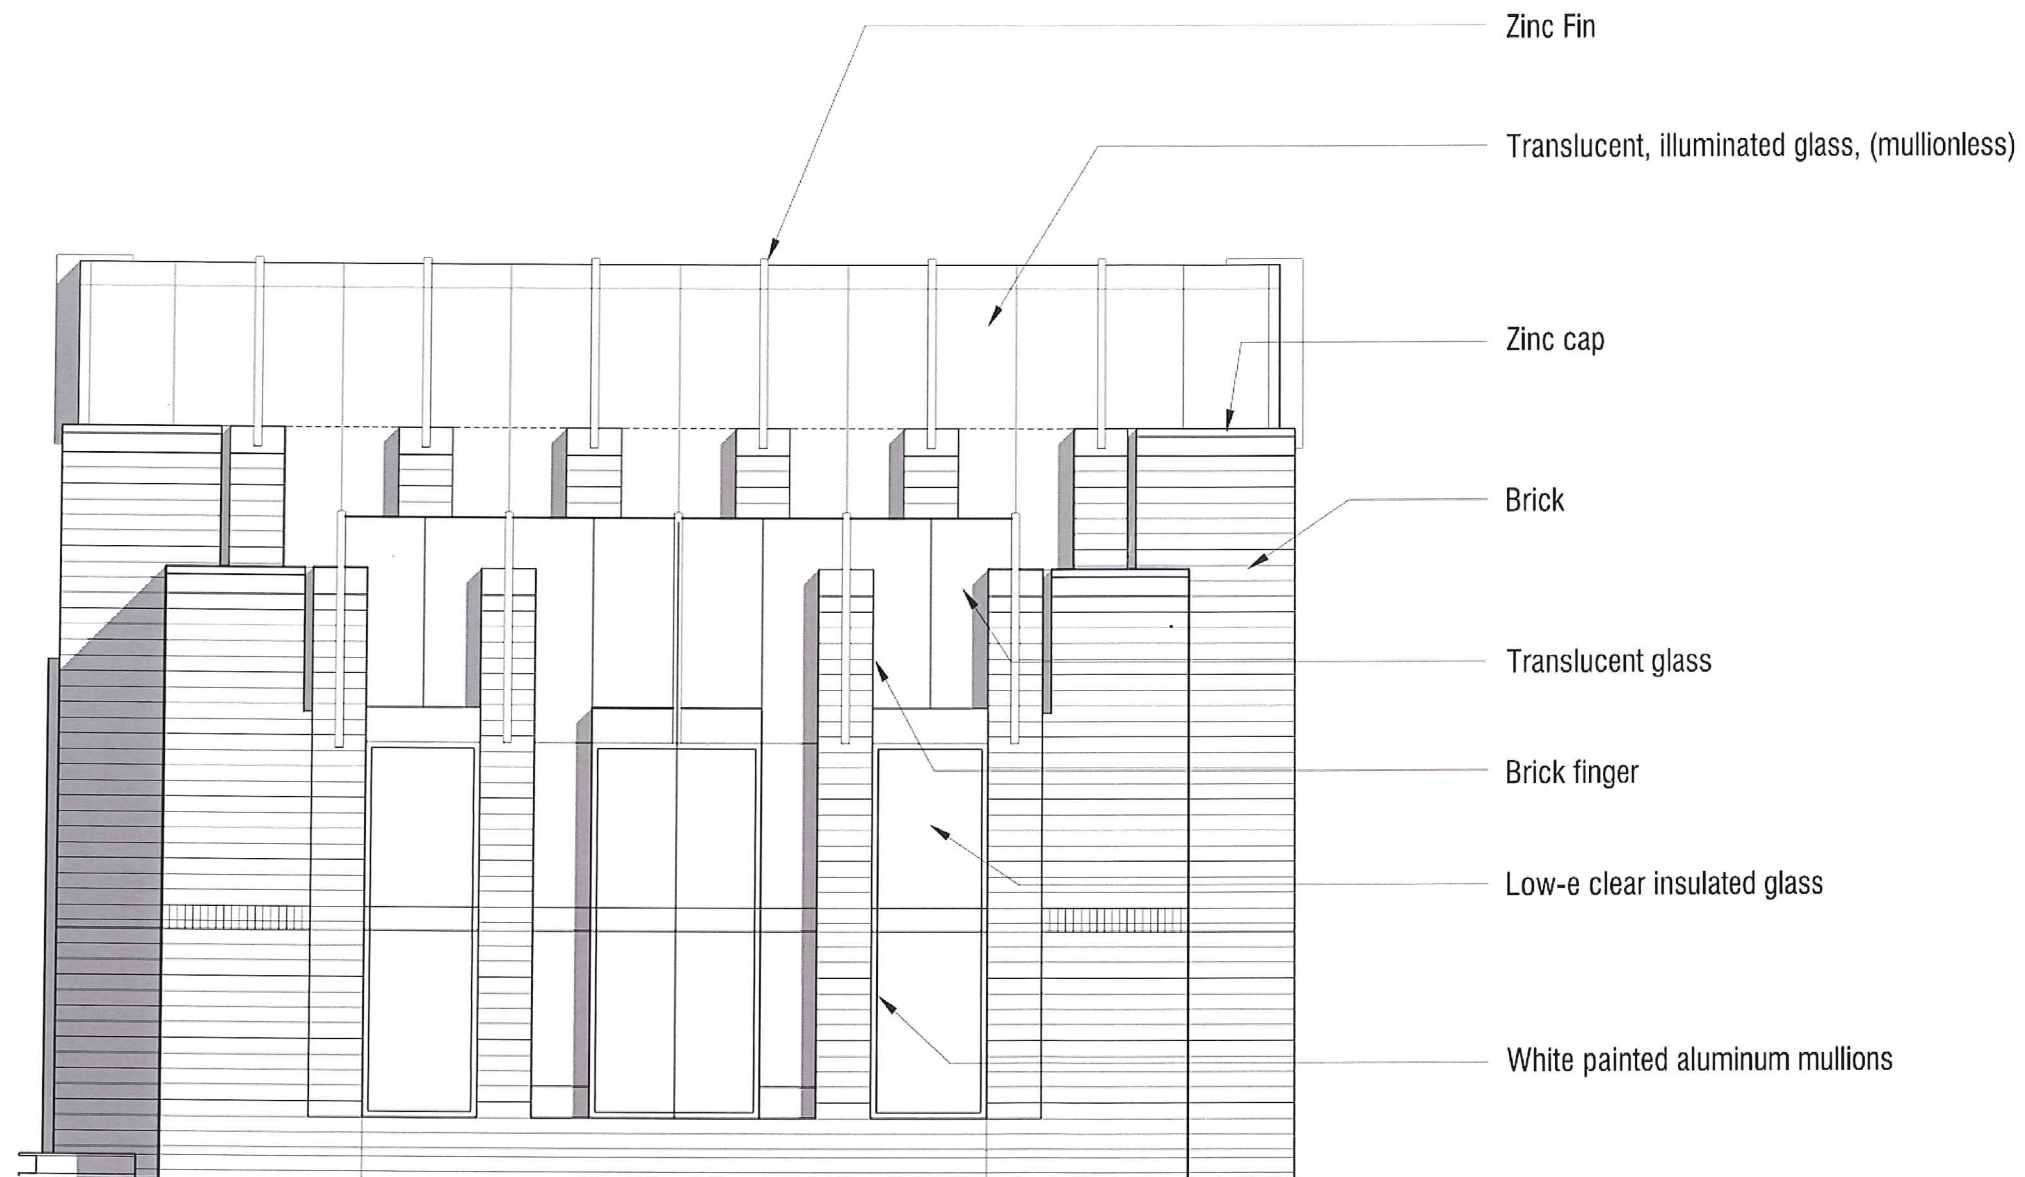


Enlarged Elevation
Penthouse at Water St.

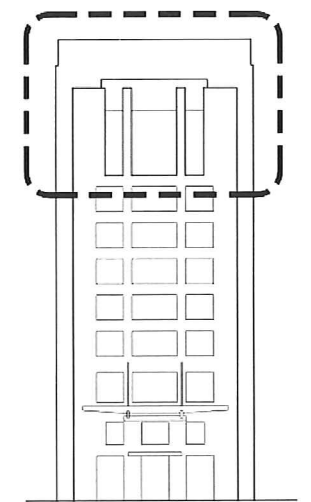

Water St. Elev.

CHARLOTTESVILLE BOUTIQUE HOTEL

02.17.04
SCHEMATIC DESIGN

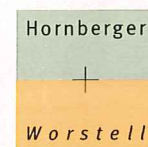


Architects and Planners
170 Maiden Lane
San Francisco, California 94108


(415) 391-1080 www.hornbergerworstell.com

-16-

SCHEME **D1**

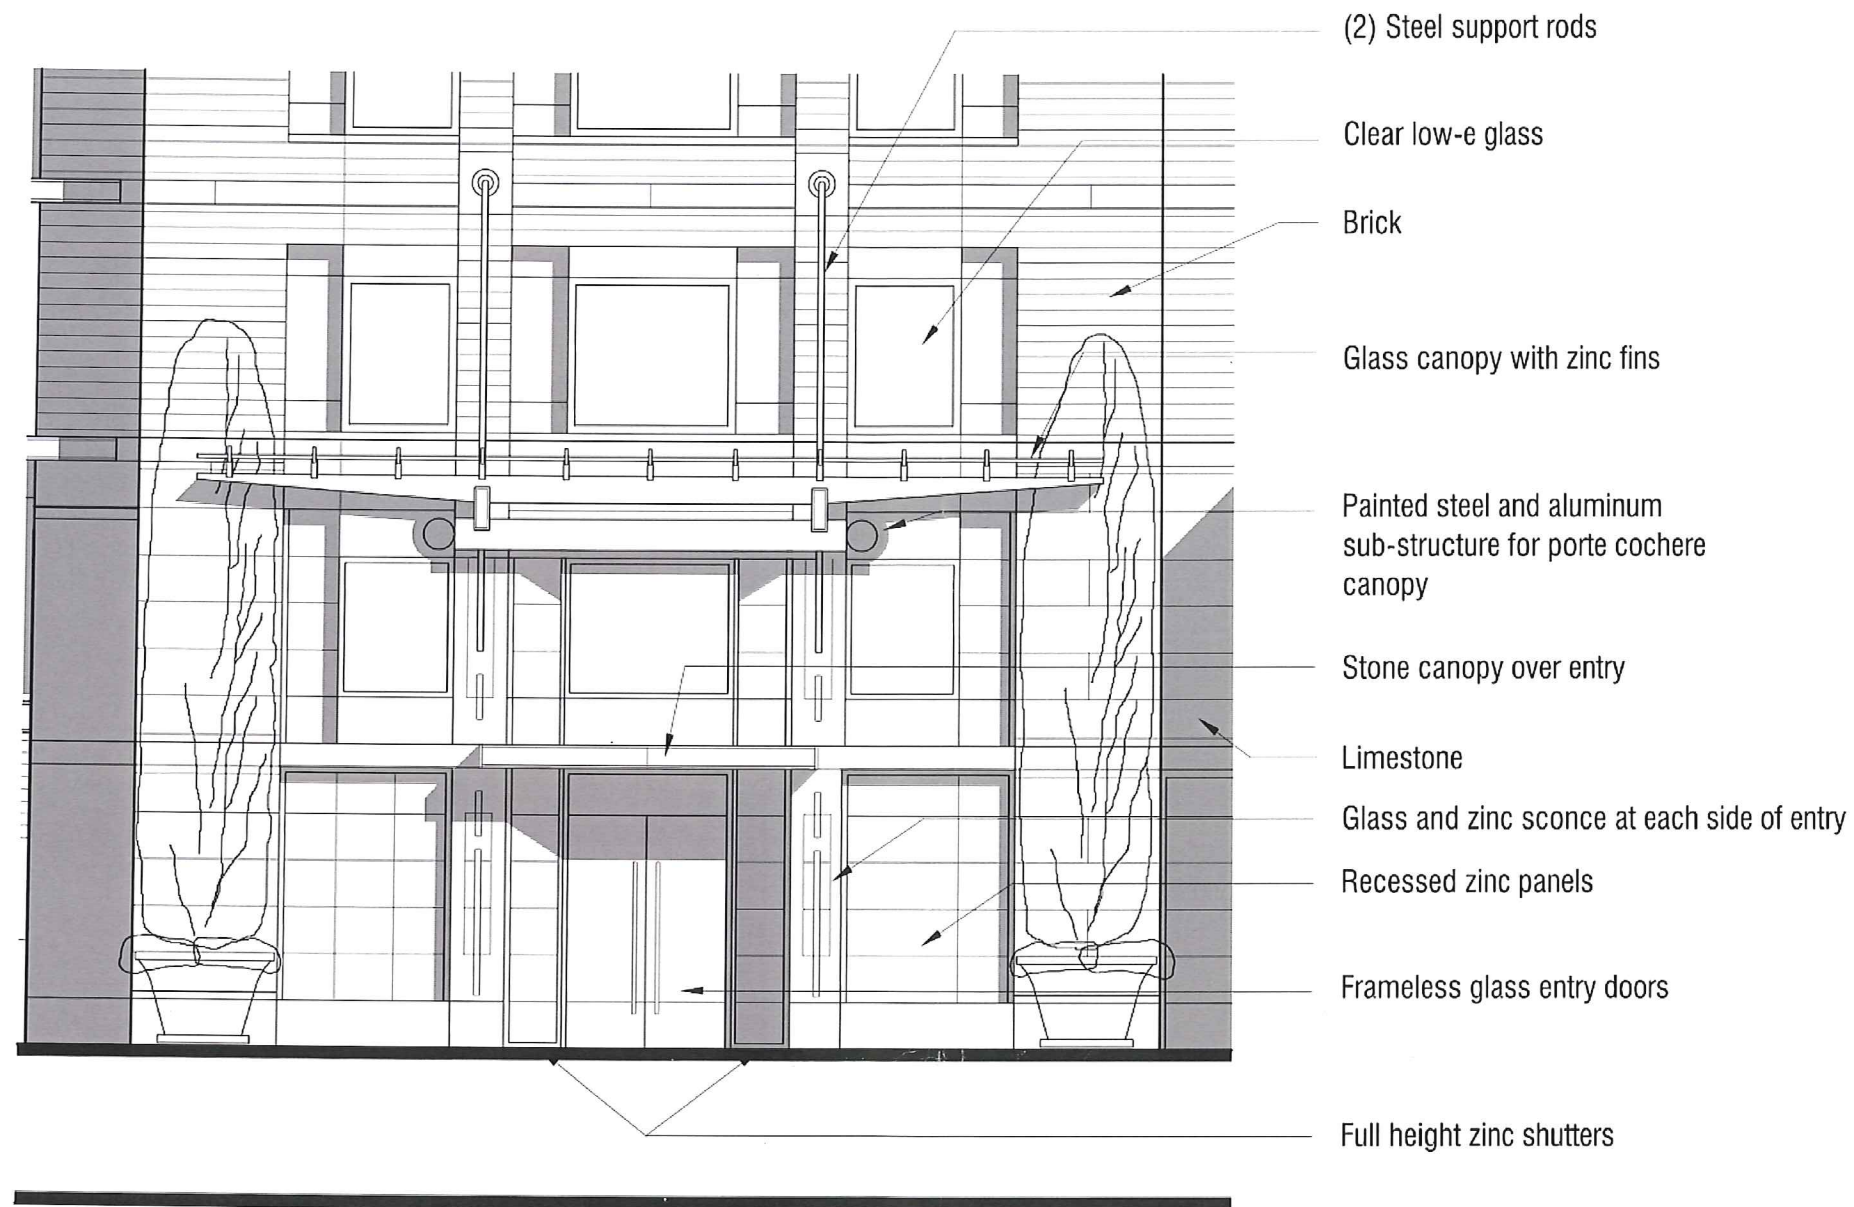


Enlarged Elevation
Porte Cochere at Water St.

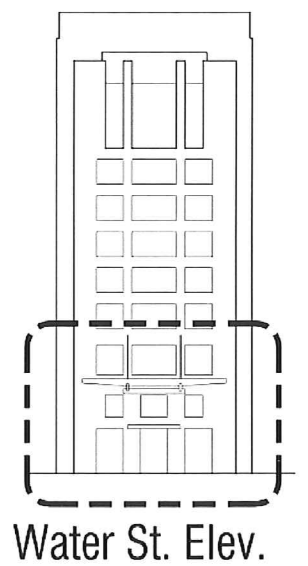

CHARLOTTESVILLE BOUTIQUE HOTEL

02.17.04
SCHEMATIC DESIGN

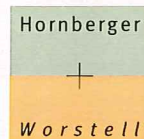

Architects and Planners
170 Maiden Lane
San Francisco, California 94108

(415) 391-1080 www.hornbergerworstell.com


-17-

SCHEME **D1**



CHARLOTTESVILLE BOUTIQUE HOTEL

02.17.04
SCHEMATIC DESIGN

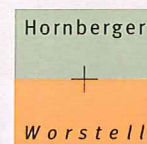

Architects and Planners
170 Maiden Lane
San Francisco, California 94108

(415) 391-1080 www.hornbergerworstell.com

STUDY MODEL


-18-

SCHEME **D1**



CHARLOTTESVILLE BOUTIQUE HOTEL

02.17.04
SCHEMATIC DESIGN

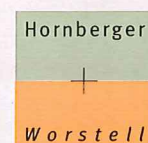

Architects and Planners
170 Maiden Lane
San Francisco, California 94108

(415) 391-1080 www.hornbergerworstell.com

STUDY MODEL

-19-

SCHEME **D1**