


Scala, Mary Joy

From: Alvaro Anspach <alvaro@rootsnk.com>
Sent: Friday, September 11, 2015 1:10 PM
To: Fabio, Craig; Scala, Mary Joy
Cc: Albert Namnum
Subject: Fwd: Sidewalk railing Roots Natural Kitchen
Attachments: Roots sidewalk railing.pdf


Hey Craig and Mary Joy,

I hope this email finds you well. It's been a while since we last spoke. We've been adjusting to student demand and haven't had a chance to reach back out to you. I went ahead and attached the plans sent to us by Joe Werres Structural Steel Management for the railing outside. Please let us know if this is acceptable or if there are certain revisions that need to be made. Looking forward to hearing back from you!

All the best,
Alvaro

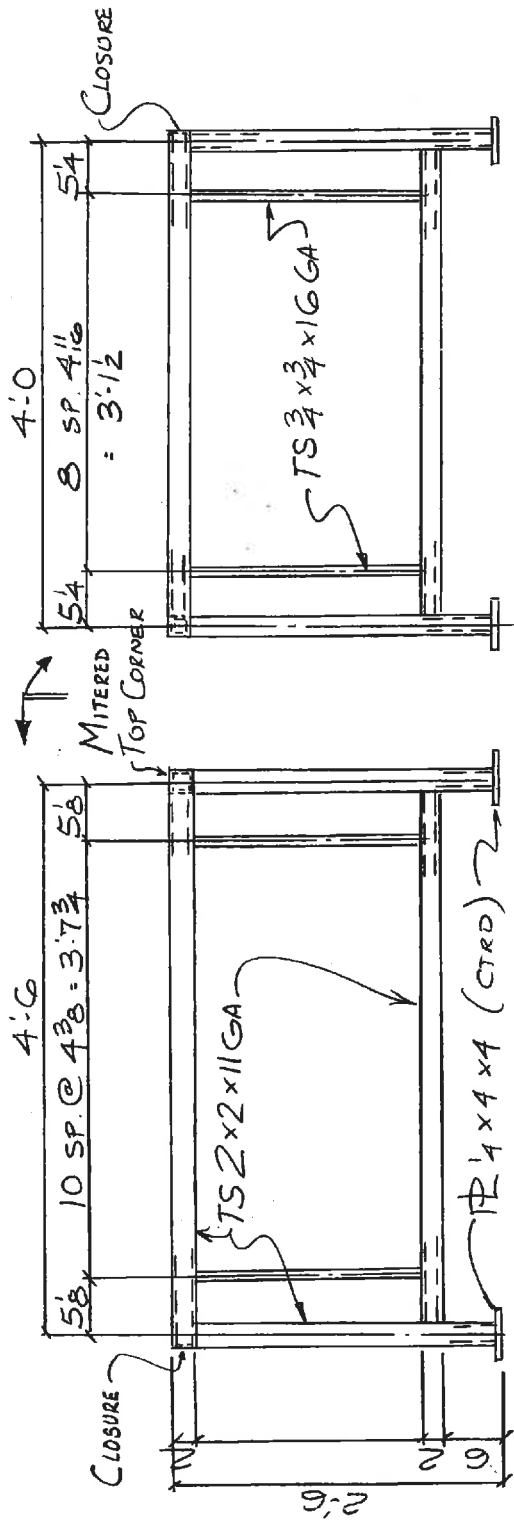

(2) ~ R1 L

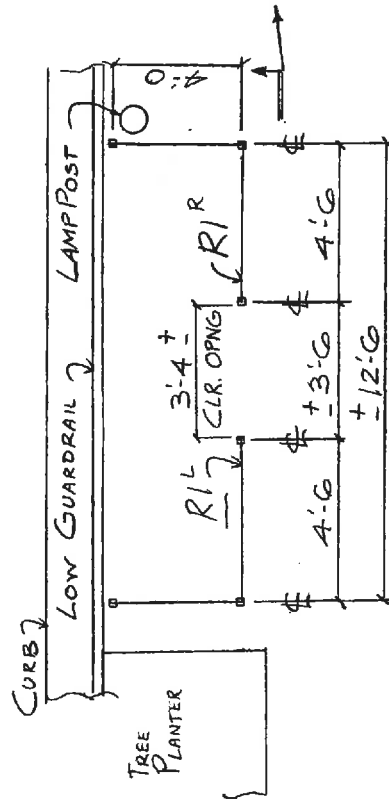

PLAN

STD. SHOP PRIMER

| STRUCTURAL STEEL MANAGEMENT | | | |
|-----------------------------|-------------------|----------|-----|
| DATE | 5-16-15 | CUSTOMER | PLN |
| PROJECT | ROOTS RESTAURANT. | | |
| SHEET | SIDEWALK RAILING | | |
| DRAWN BY | 1061 | | |