



1 Road with Median

SCALE: 1/8"=1'-0"

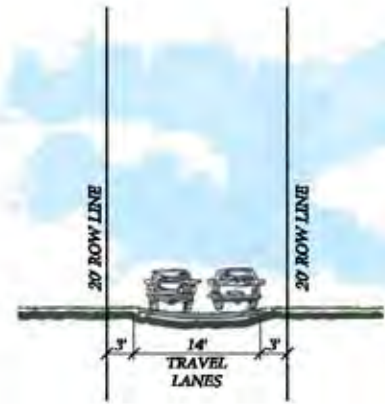

2 Alley Residential



SCALE: 1/8"=1'-0"

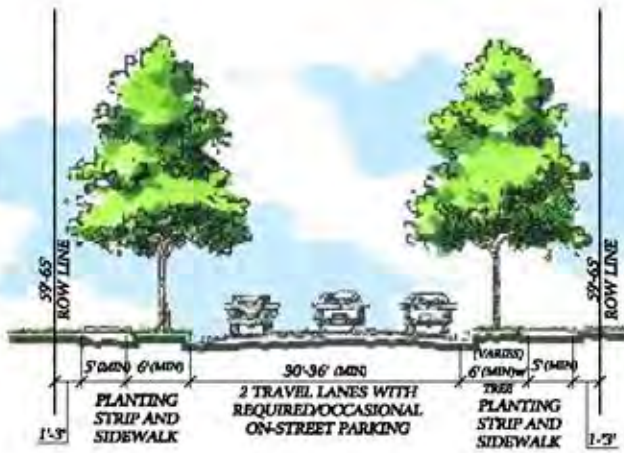

3 2 Way Street with Parking

(30'-36" PAVED WIDTH)

SCALE: 1/8"=1'-0" (SECTION)
1/16"=1'-0" (PLAN)

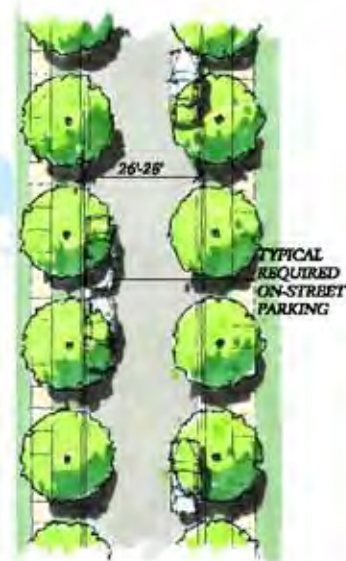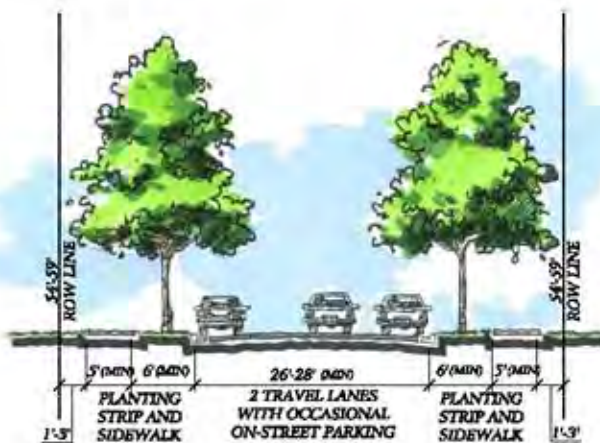

4 2 Way Street with Parking

(26'-28" PAVED WIDTH)

SCALE: 1/8"=1'-0" (SECTION)
1/16"=1'-0" (PLAN)

EXHIBIT - 4


Lochlyn Hill
albemarle county, charlottesville, virginia




conceptual street section


march 13, 2012


milestone

COLLINS ENGINEERING & ARCHITECTURE

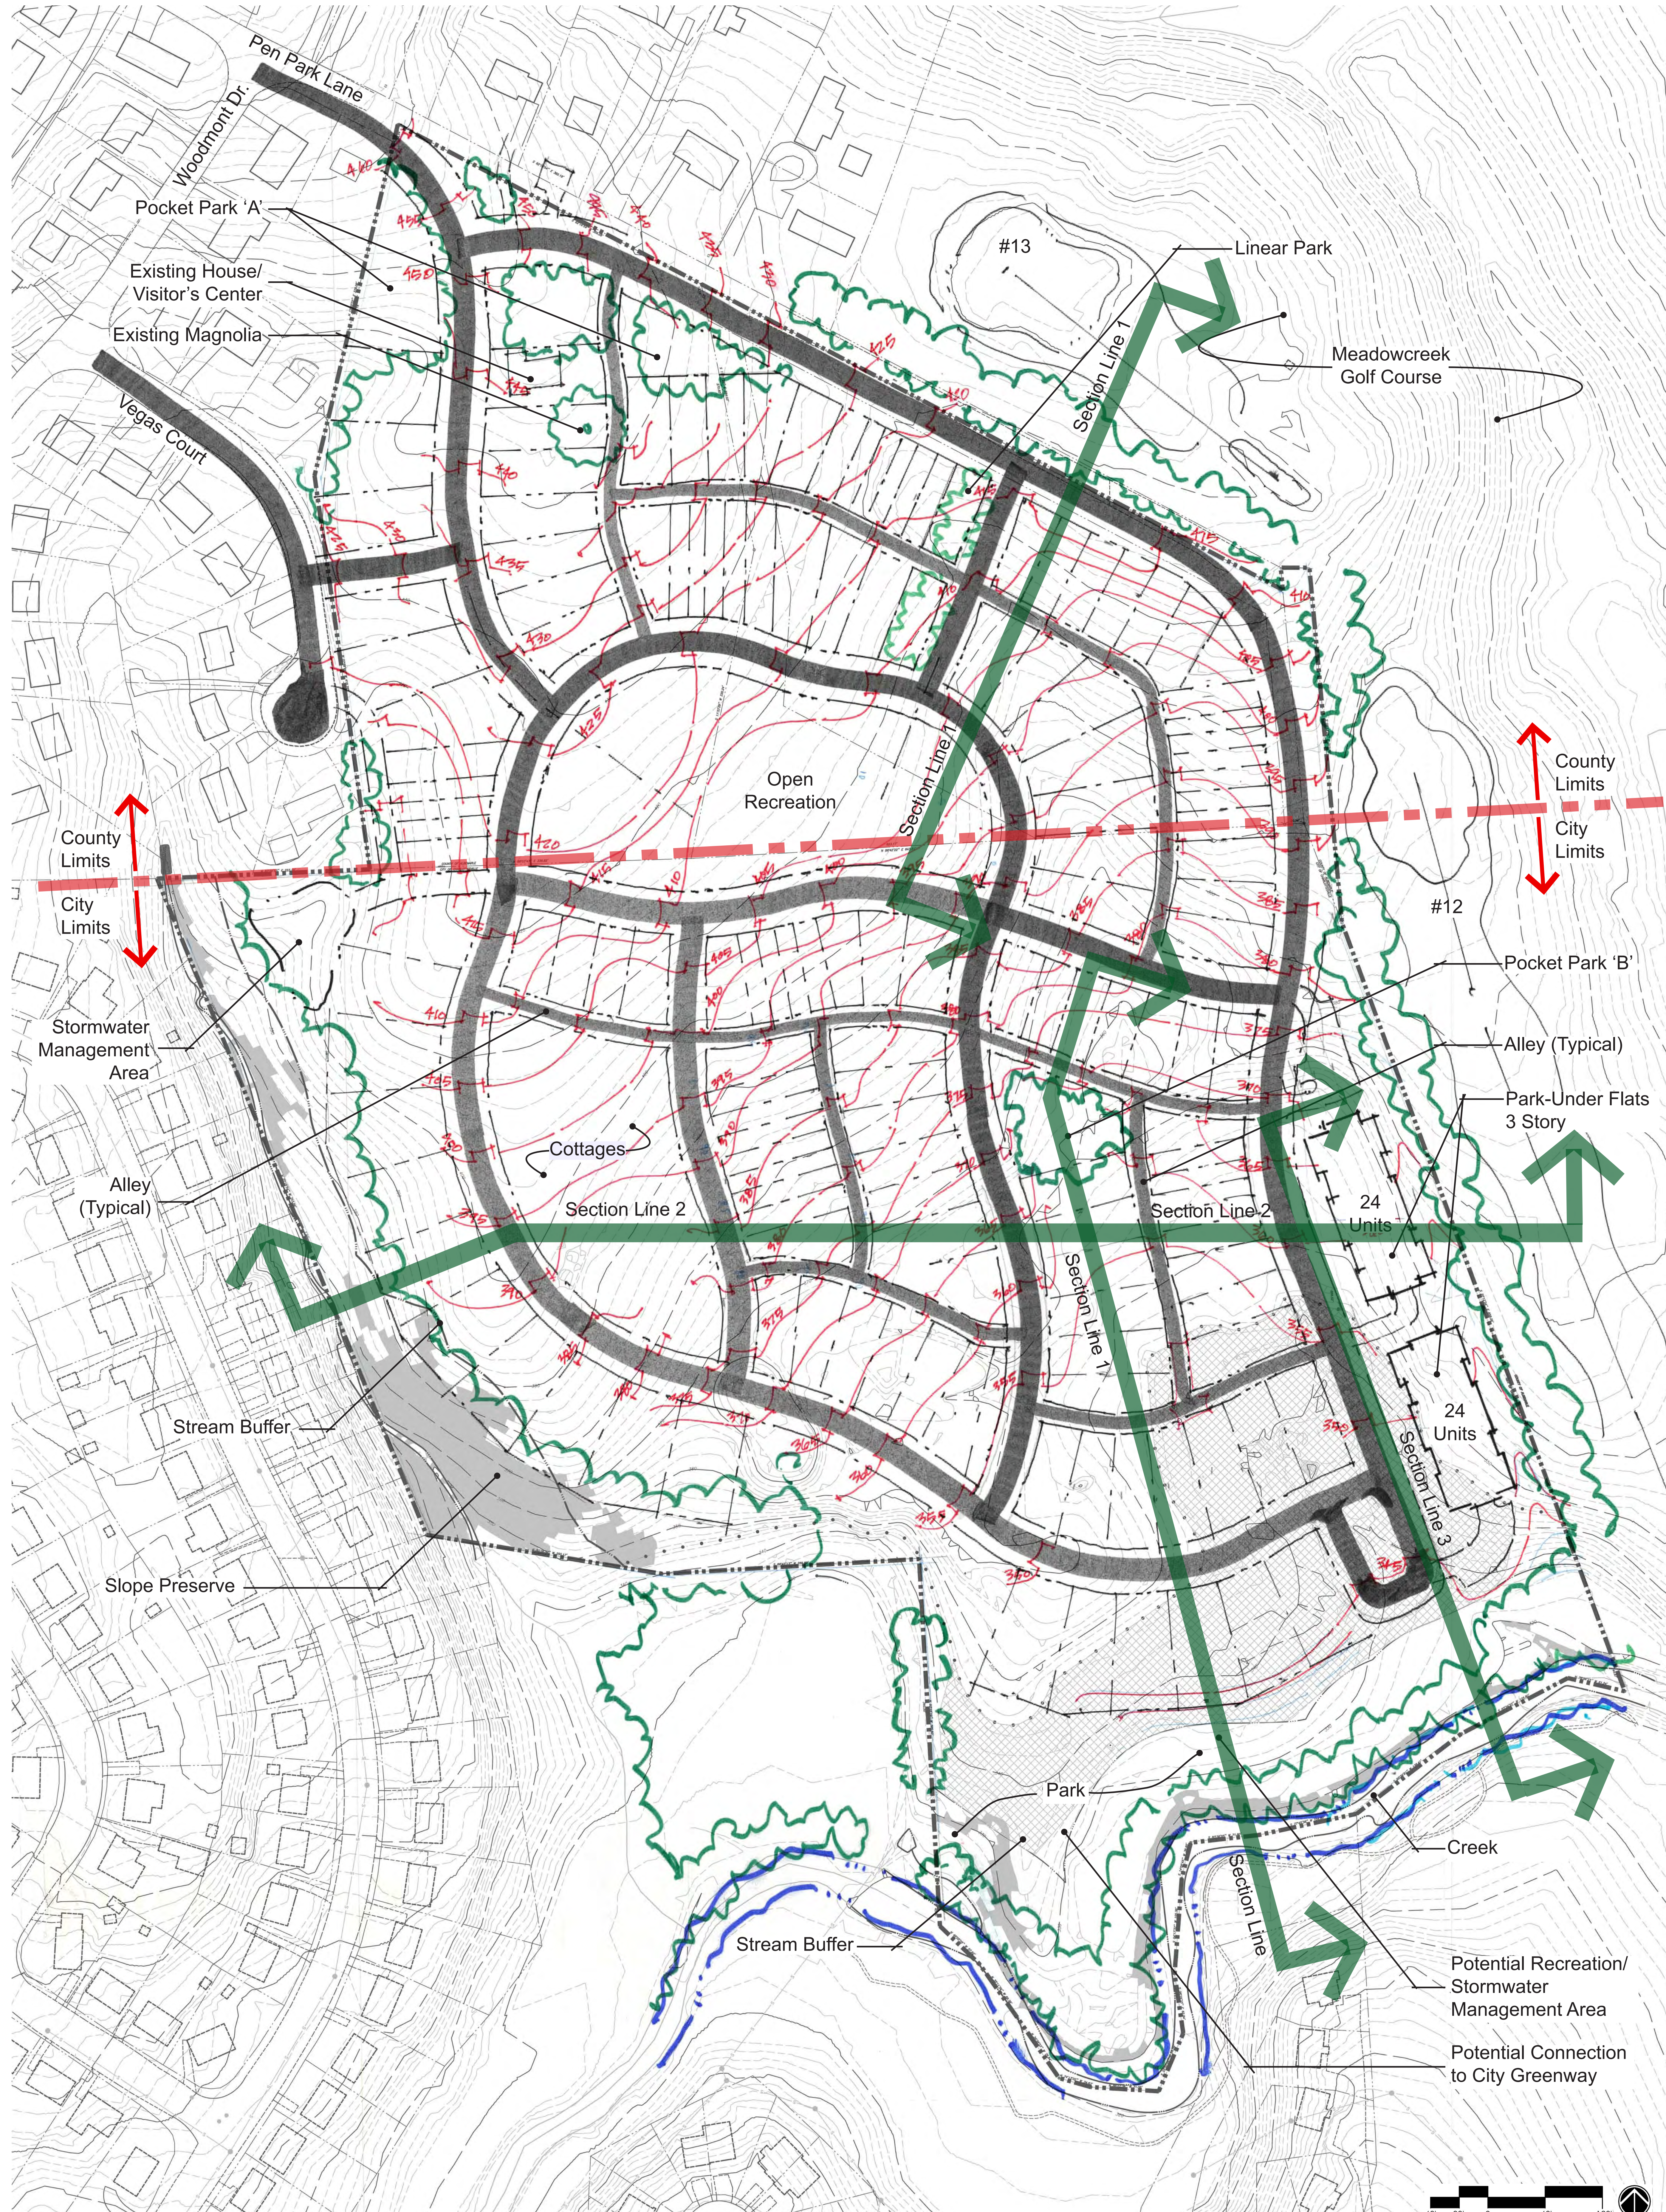


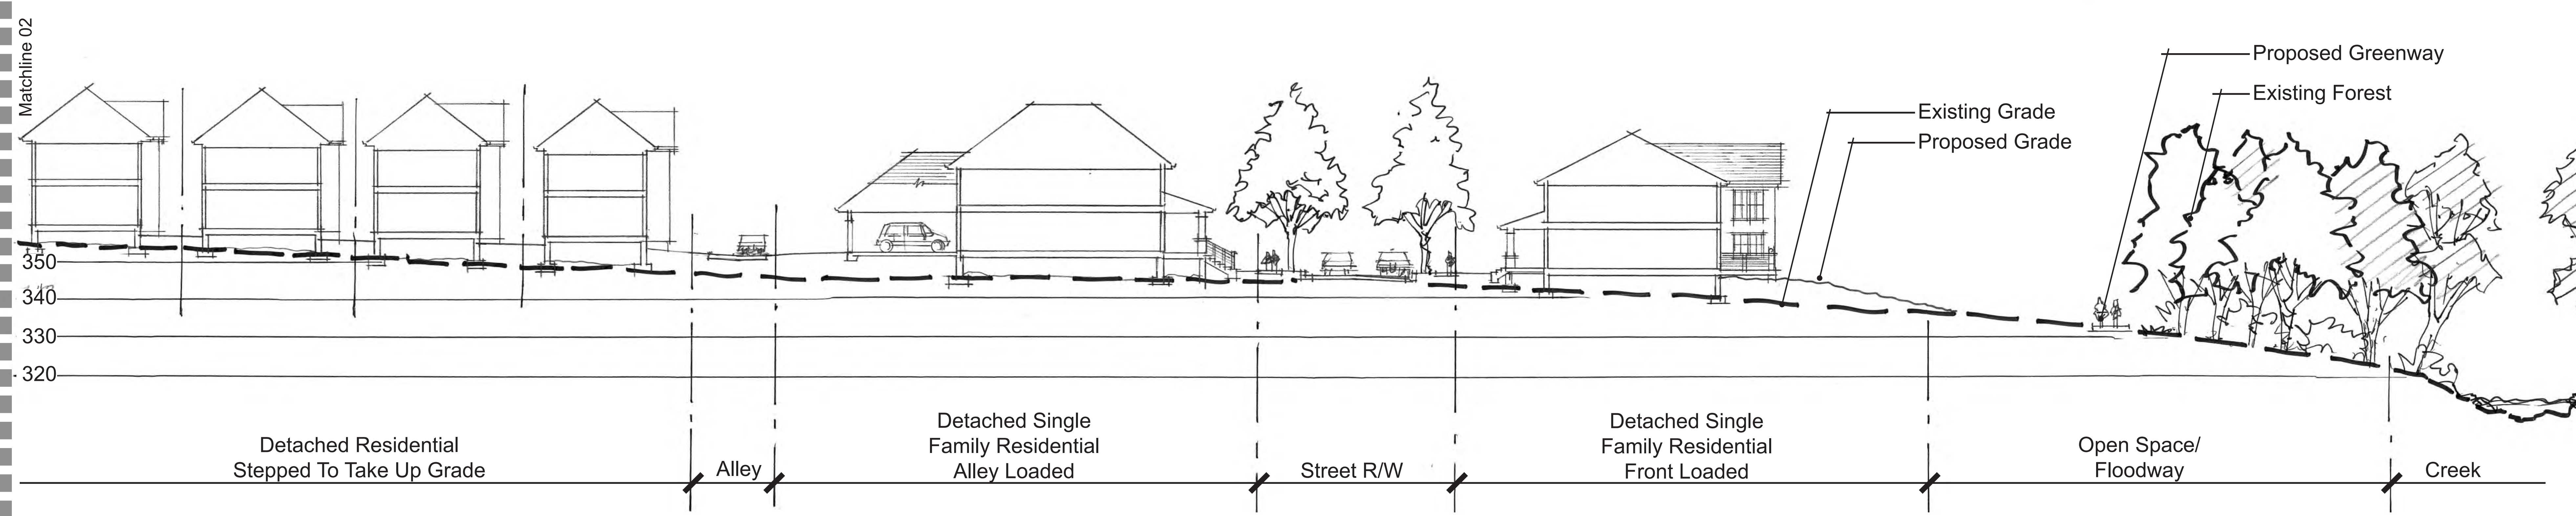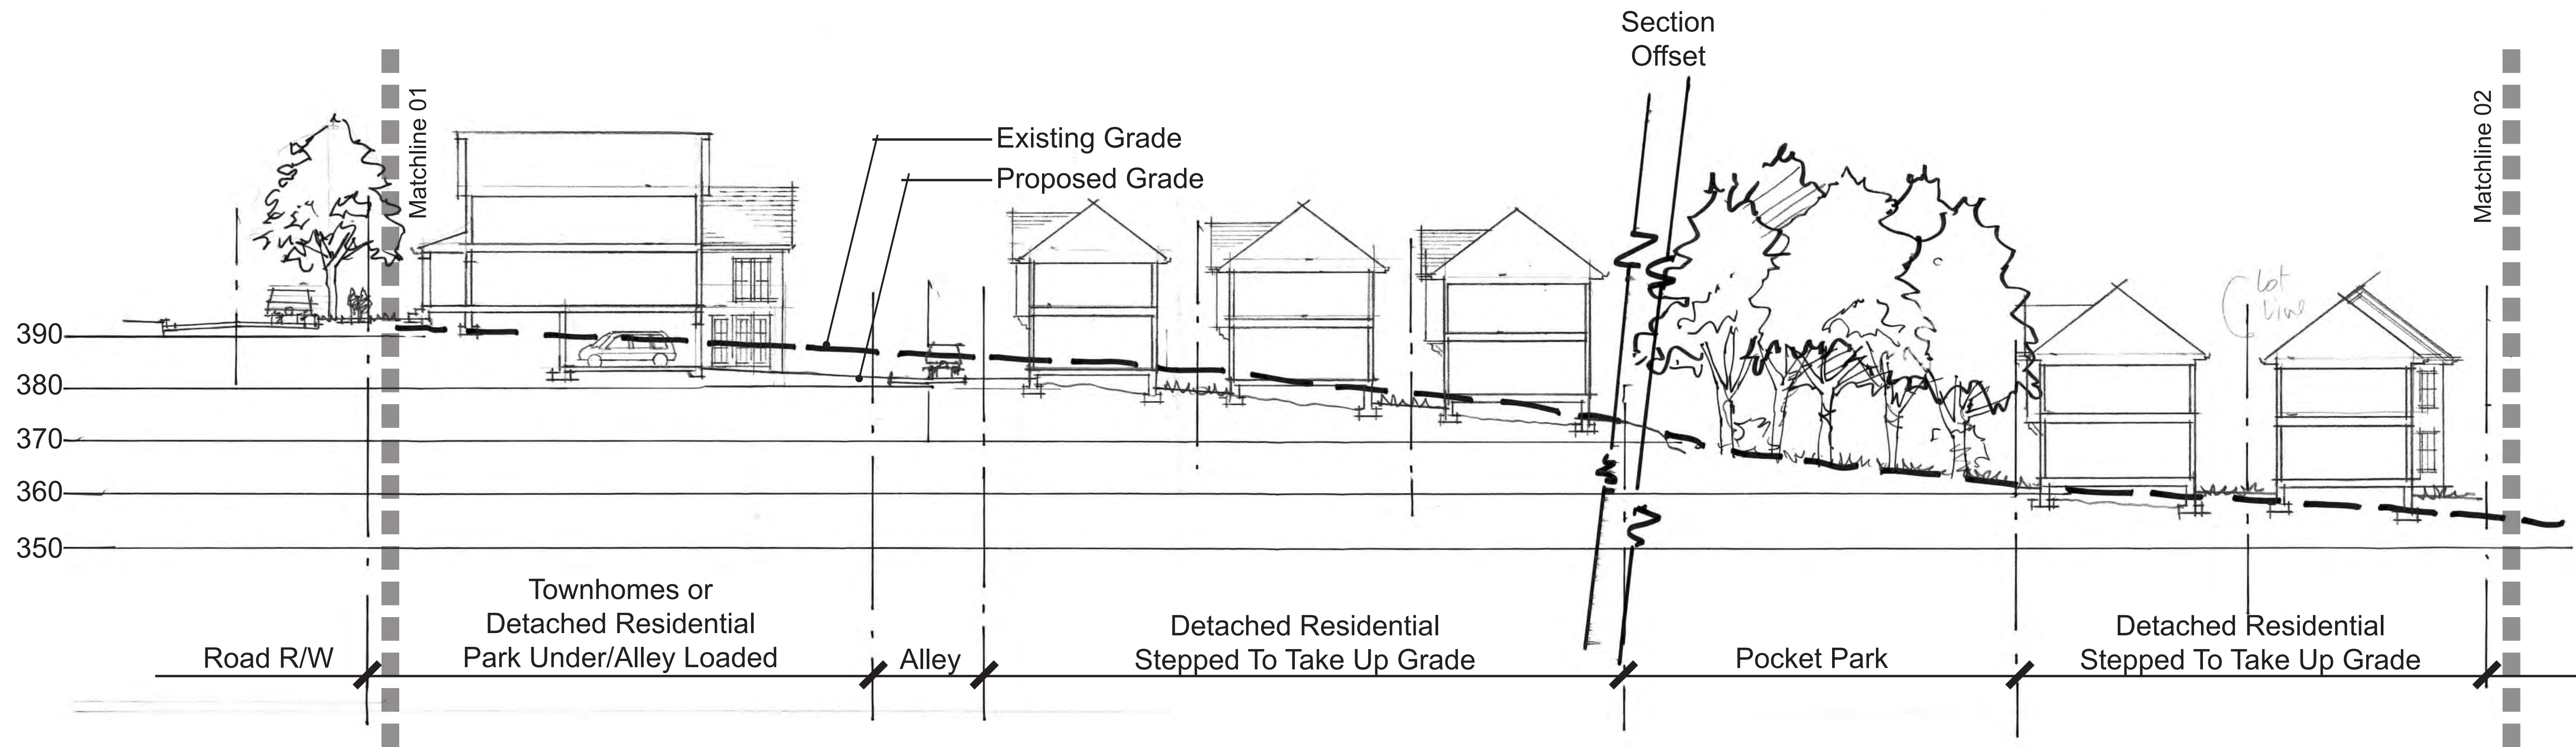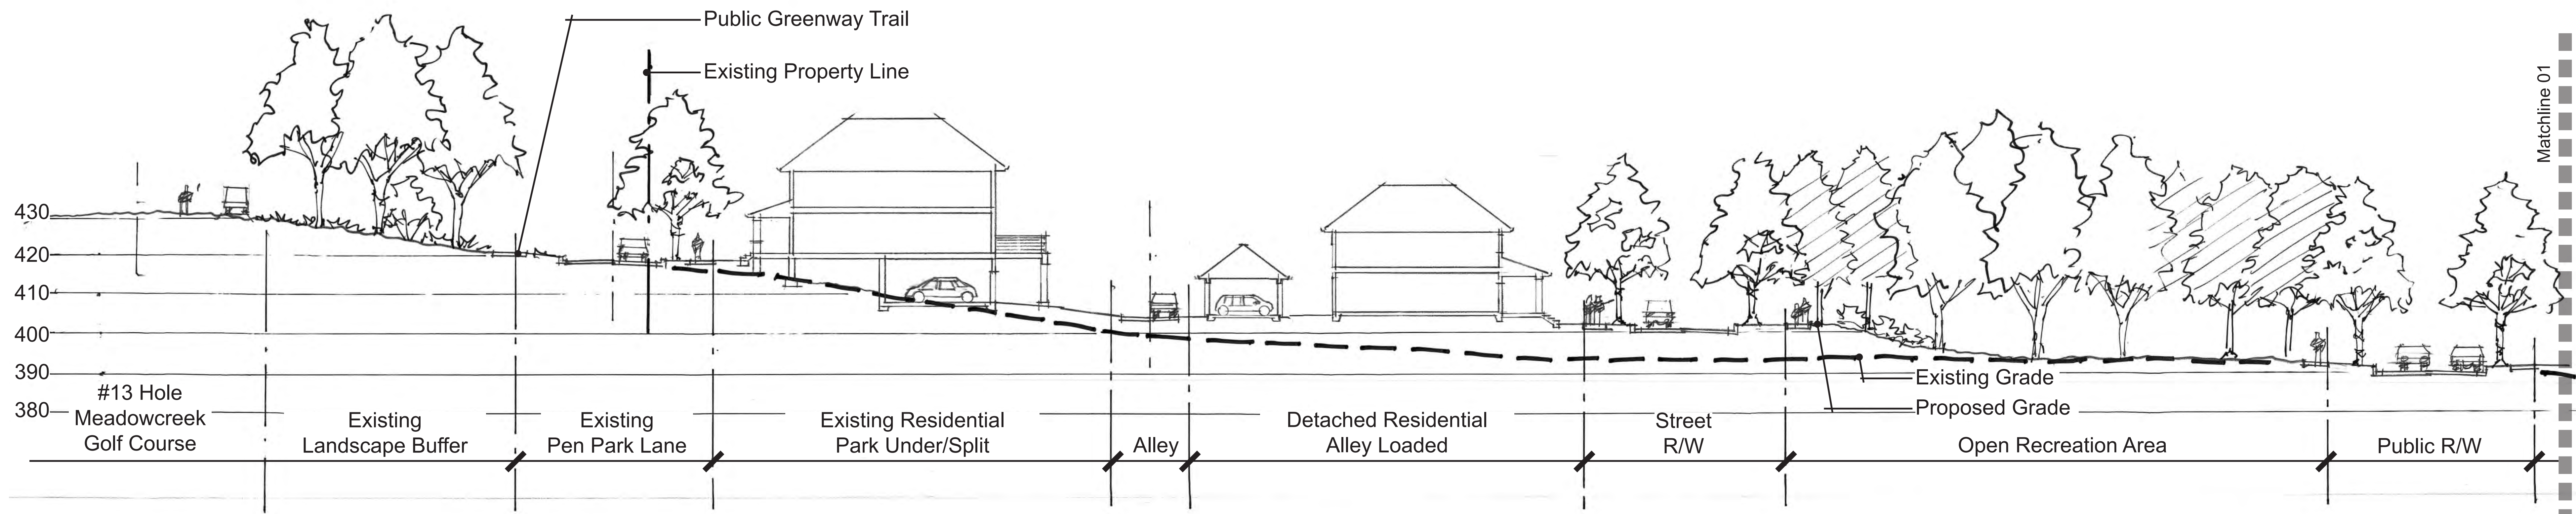

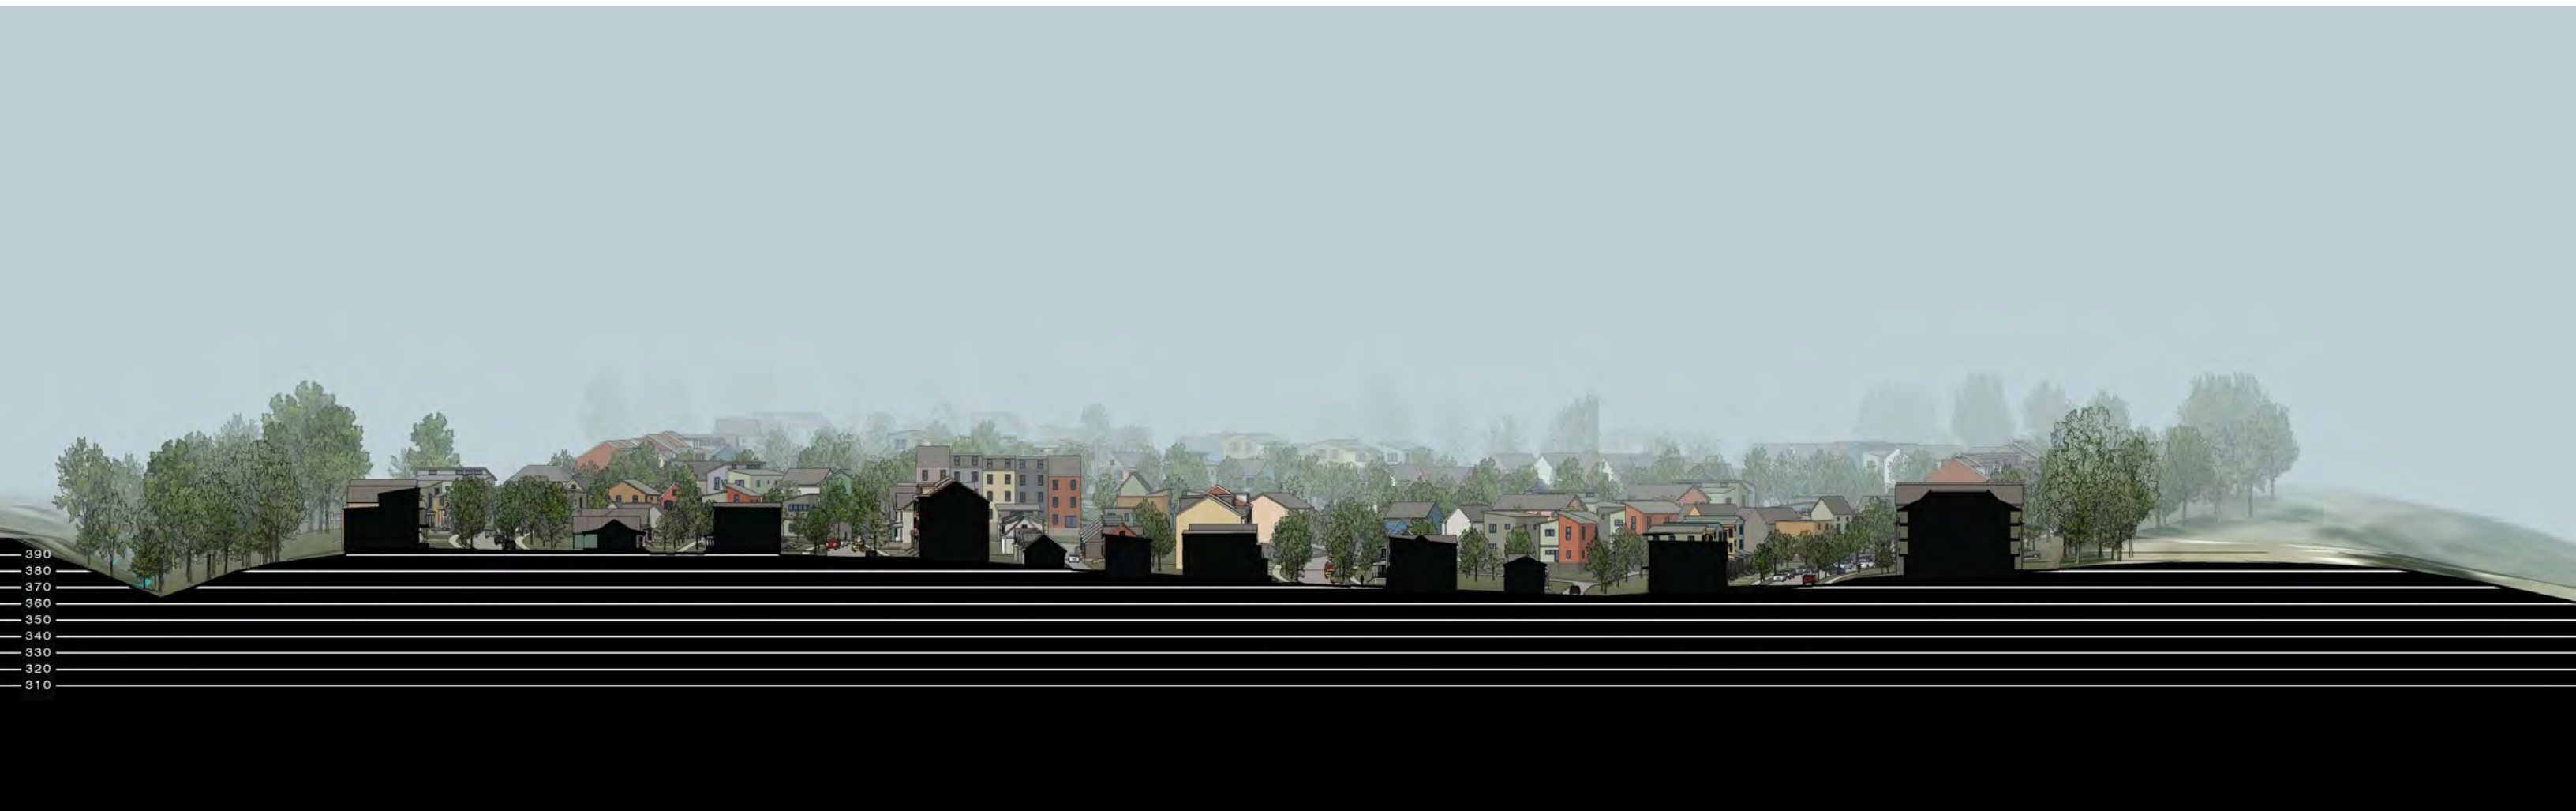

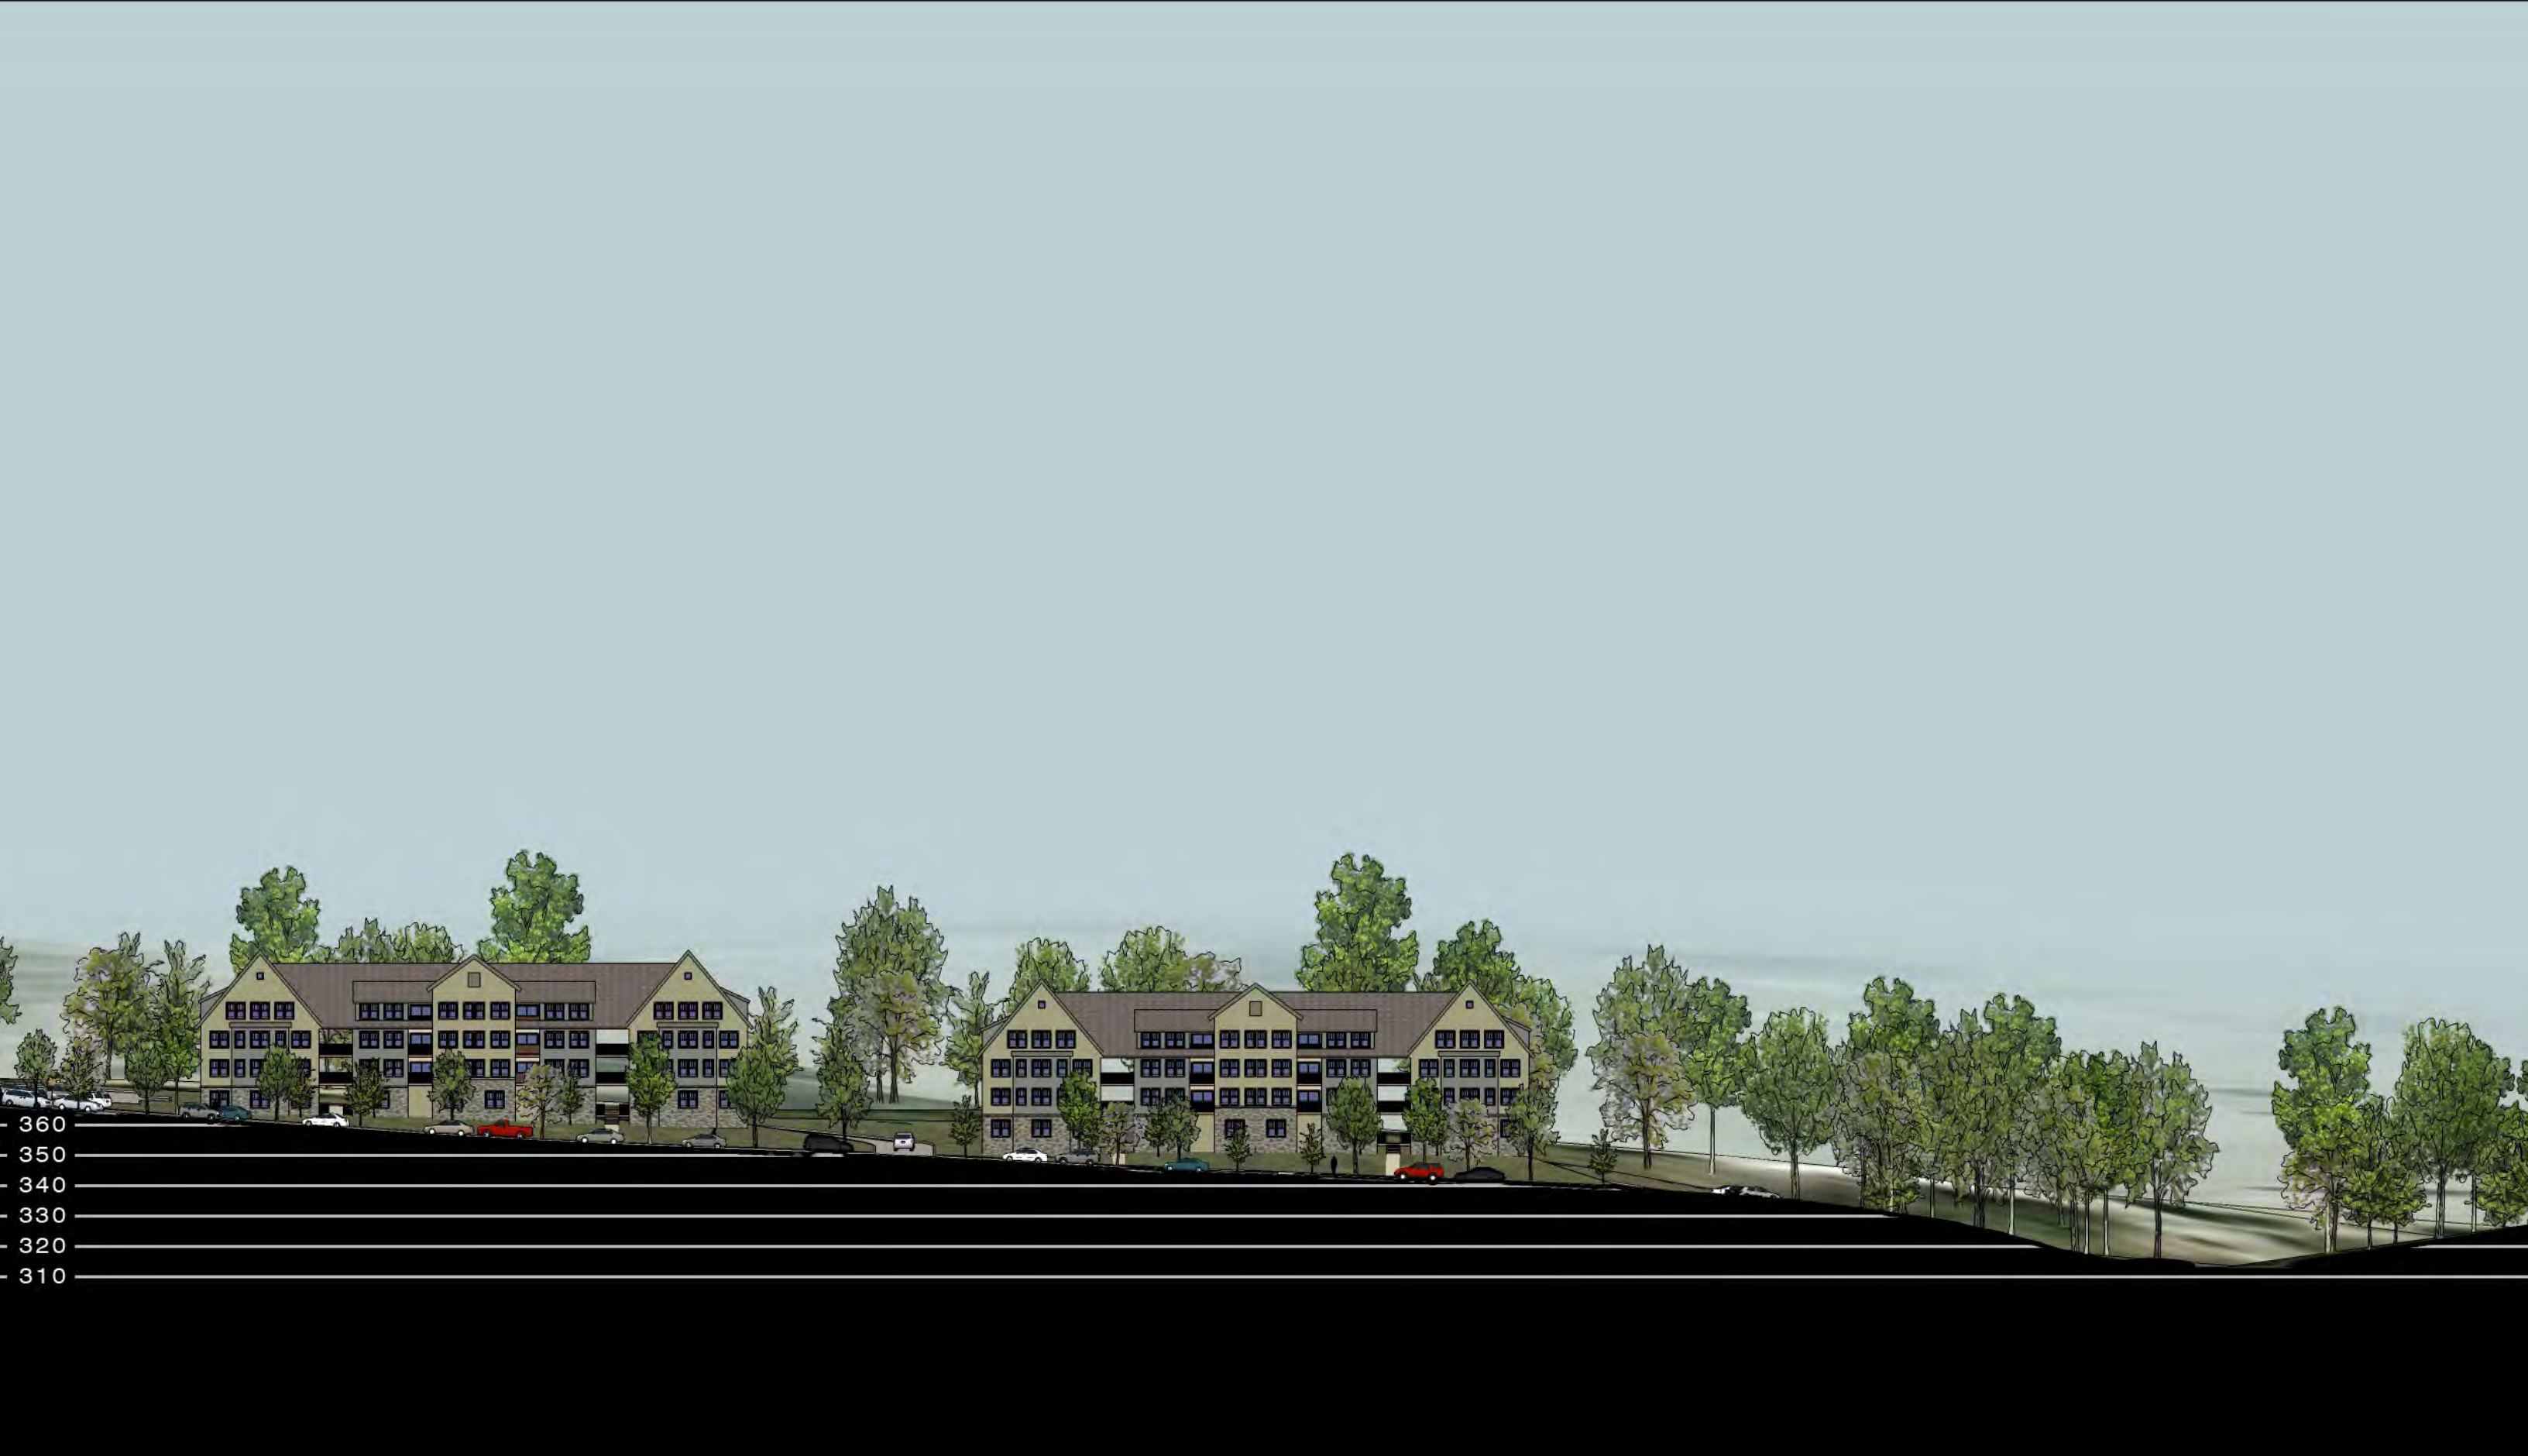

360
350
340
330
320
310

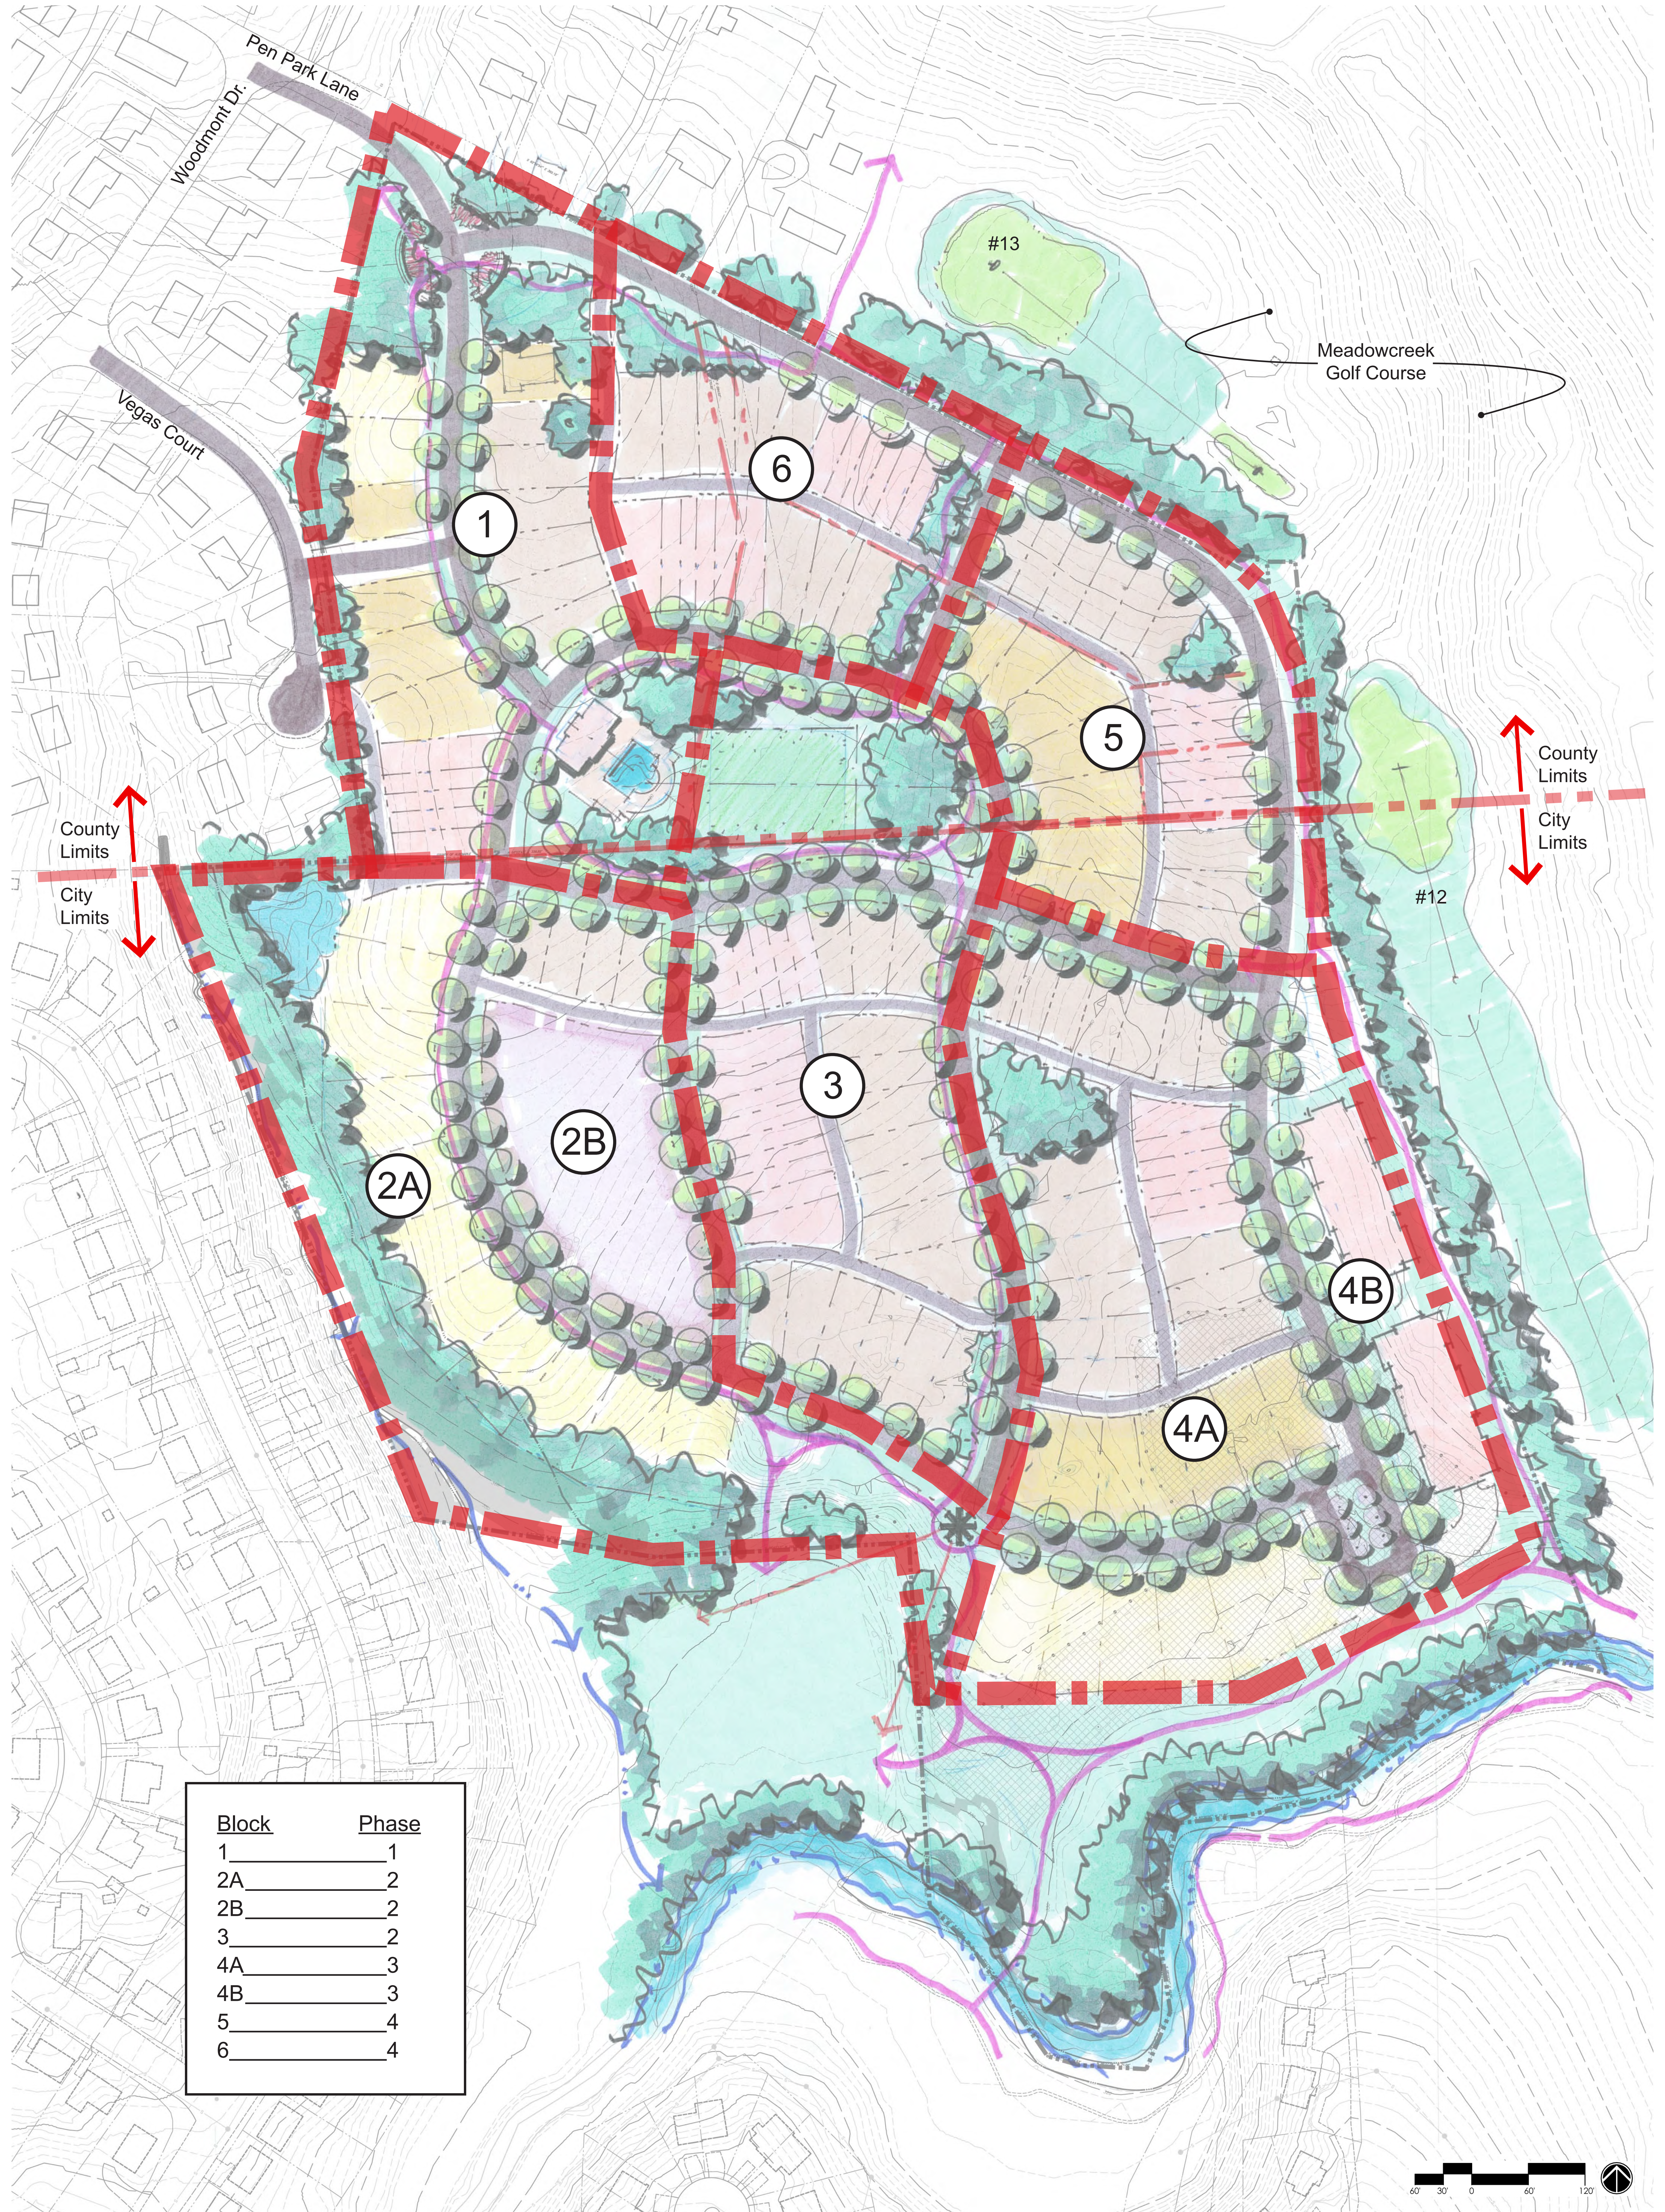

Block	Phase
1	1
2A	2
2B	2
3	2
4A	3
4B	3
5	4
6	4

